


1 FLOOR PLAN
1/16" = 1'-0"



2 SECTION
1/16" = 1'-0"

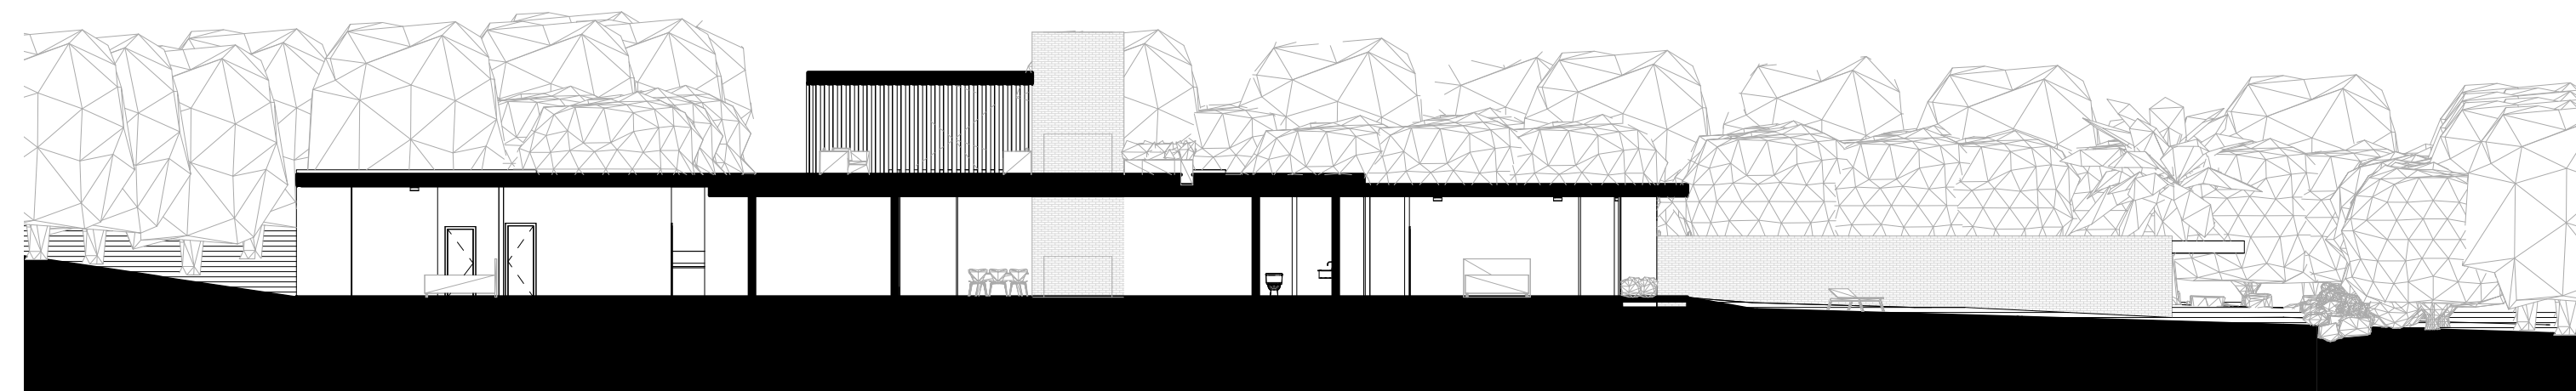

Room Schedule	
Name	Area
BATHROOM	80 SF
BATHROOM	48 SF
BATHROOM	62 SF
BEDROOM	190 SF
BEDROOM	205 SF
BEDROOM	232 SF
BEDROOM	437 SF
DINING ROOM	248 SF
DINING ROOM	248 SF
DRESSING ROOM	195 SF
DRESSING ROOM	195 SF
GALLERY	157 SF
GALLERY	157 SF
GARAGE	403 SF
GARAGE	403 SF
GUEST BEDROOM	294 SF
GUEST BEDROOM	217 SF
KITCHEN	511 SF
KITCHEN	221 SF
KITCHEN	221 SF
LIVING ROOM	682 SF
LIVING ROOM	682 SF
MASTER BEDROOM	381 SF
MASTER BEDROOM	381 SF
STORAGE	87 SF
STORAGE	87 SF
STORAGE	174 SF
UTILITY	243 SF
UTILITY	243 SF
	3844 SF



Front Yard



Patio



Living Room

Kaufmann House

Richard Neutra

Location	Palm Springs, California
Construction Completed	1947
Drawn by	Josh Kindred
Date	Nov 13 2019
Course	ARCH472
Scale	1/16" = 1'-0"

A101