



BALTIMORE SCHOOL OF TRADITIONAL MUSIC

JUANITA LI

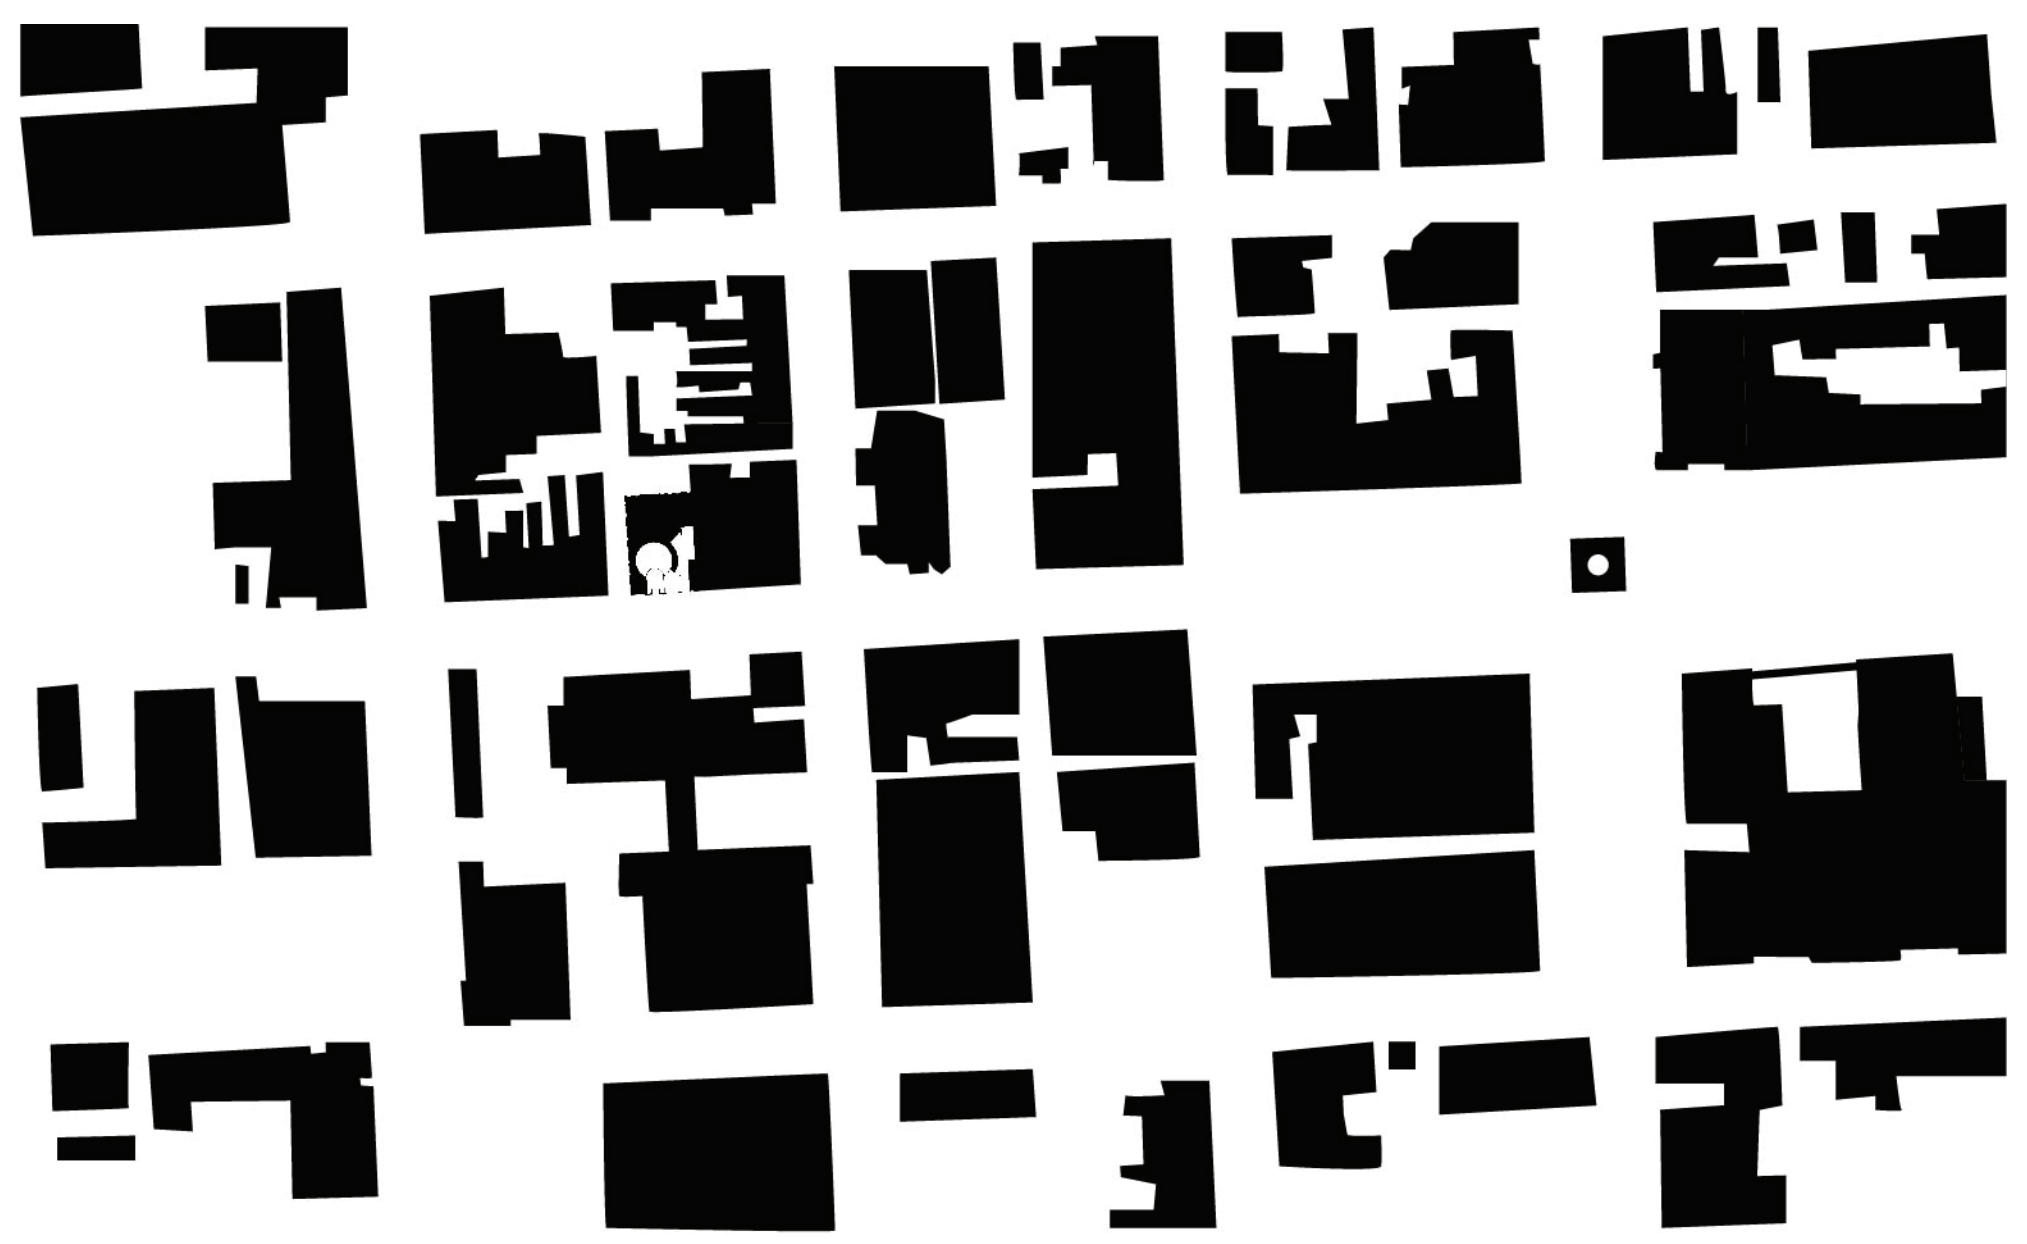

NOLLI DIAGRAM

SCALE 1:200

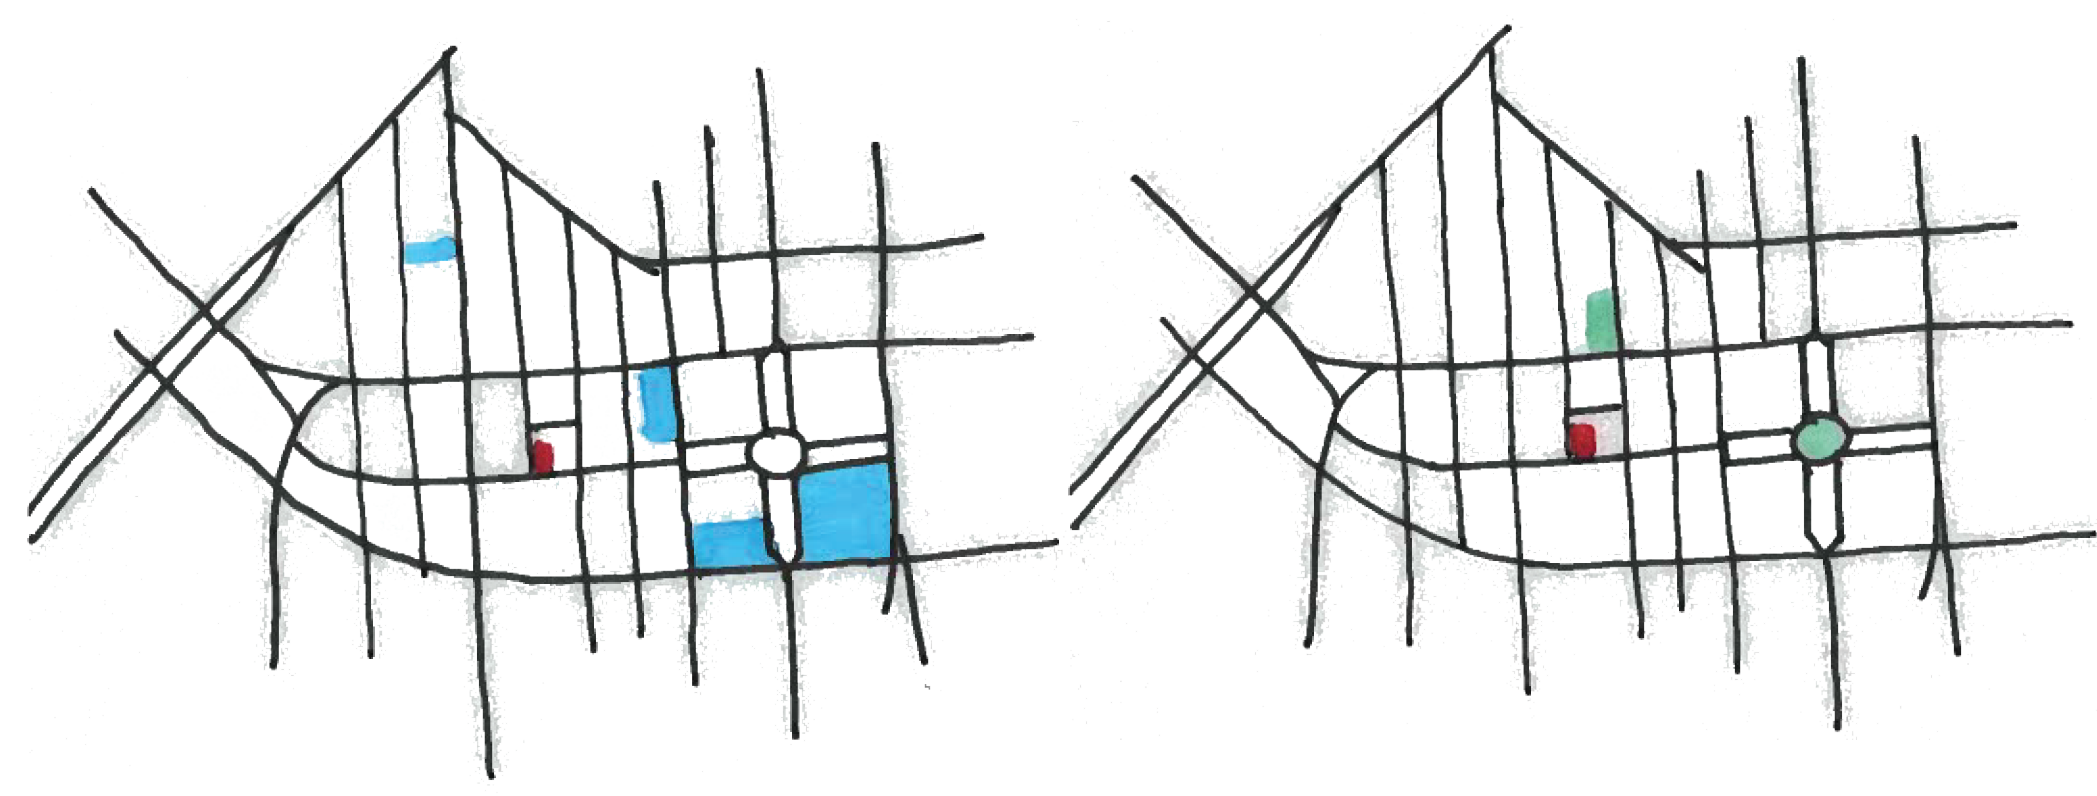


CULTURAL DISTRICT




POTENTIAL VIEWS




MONUMENT STREET

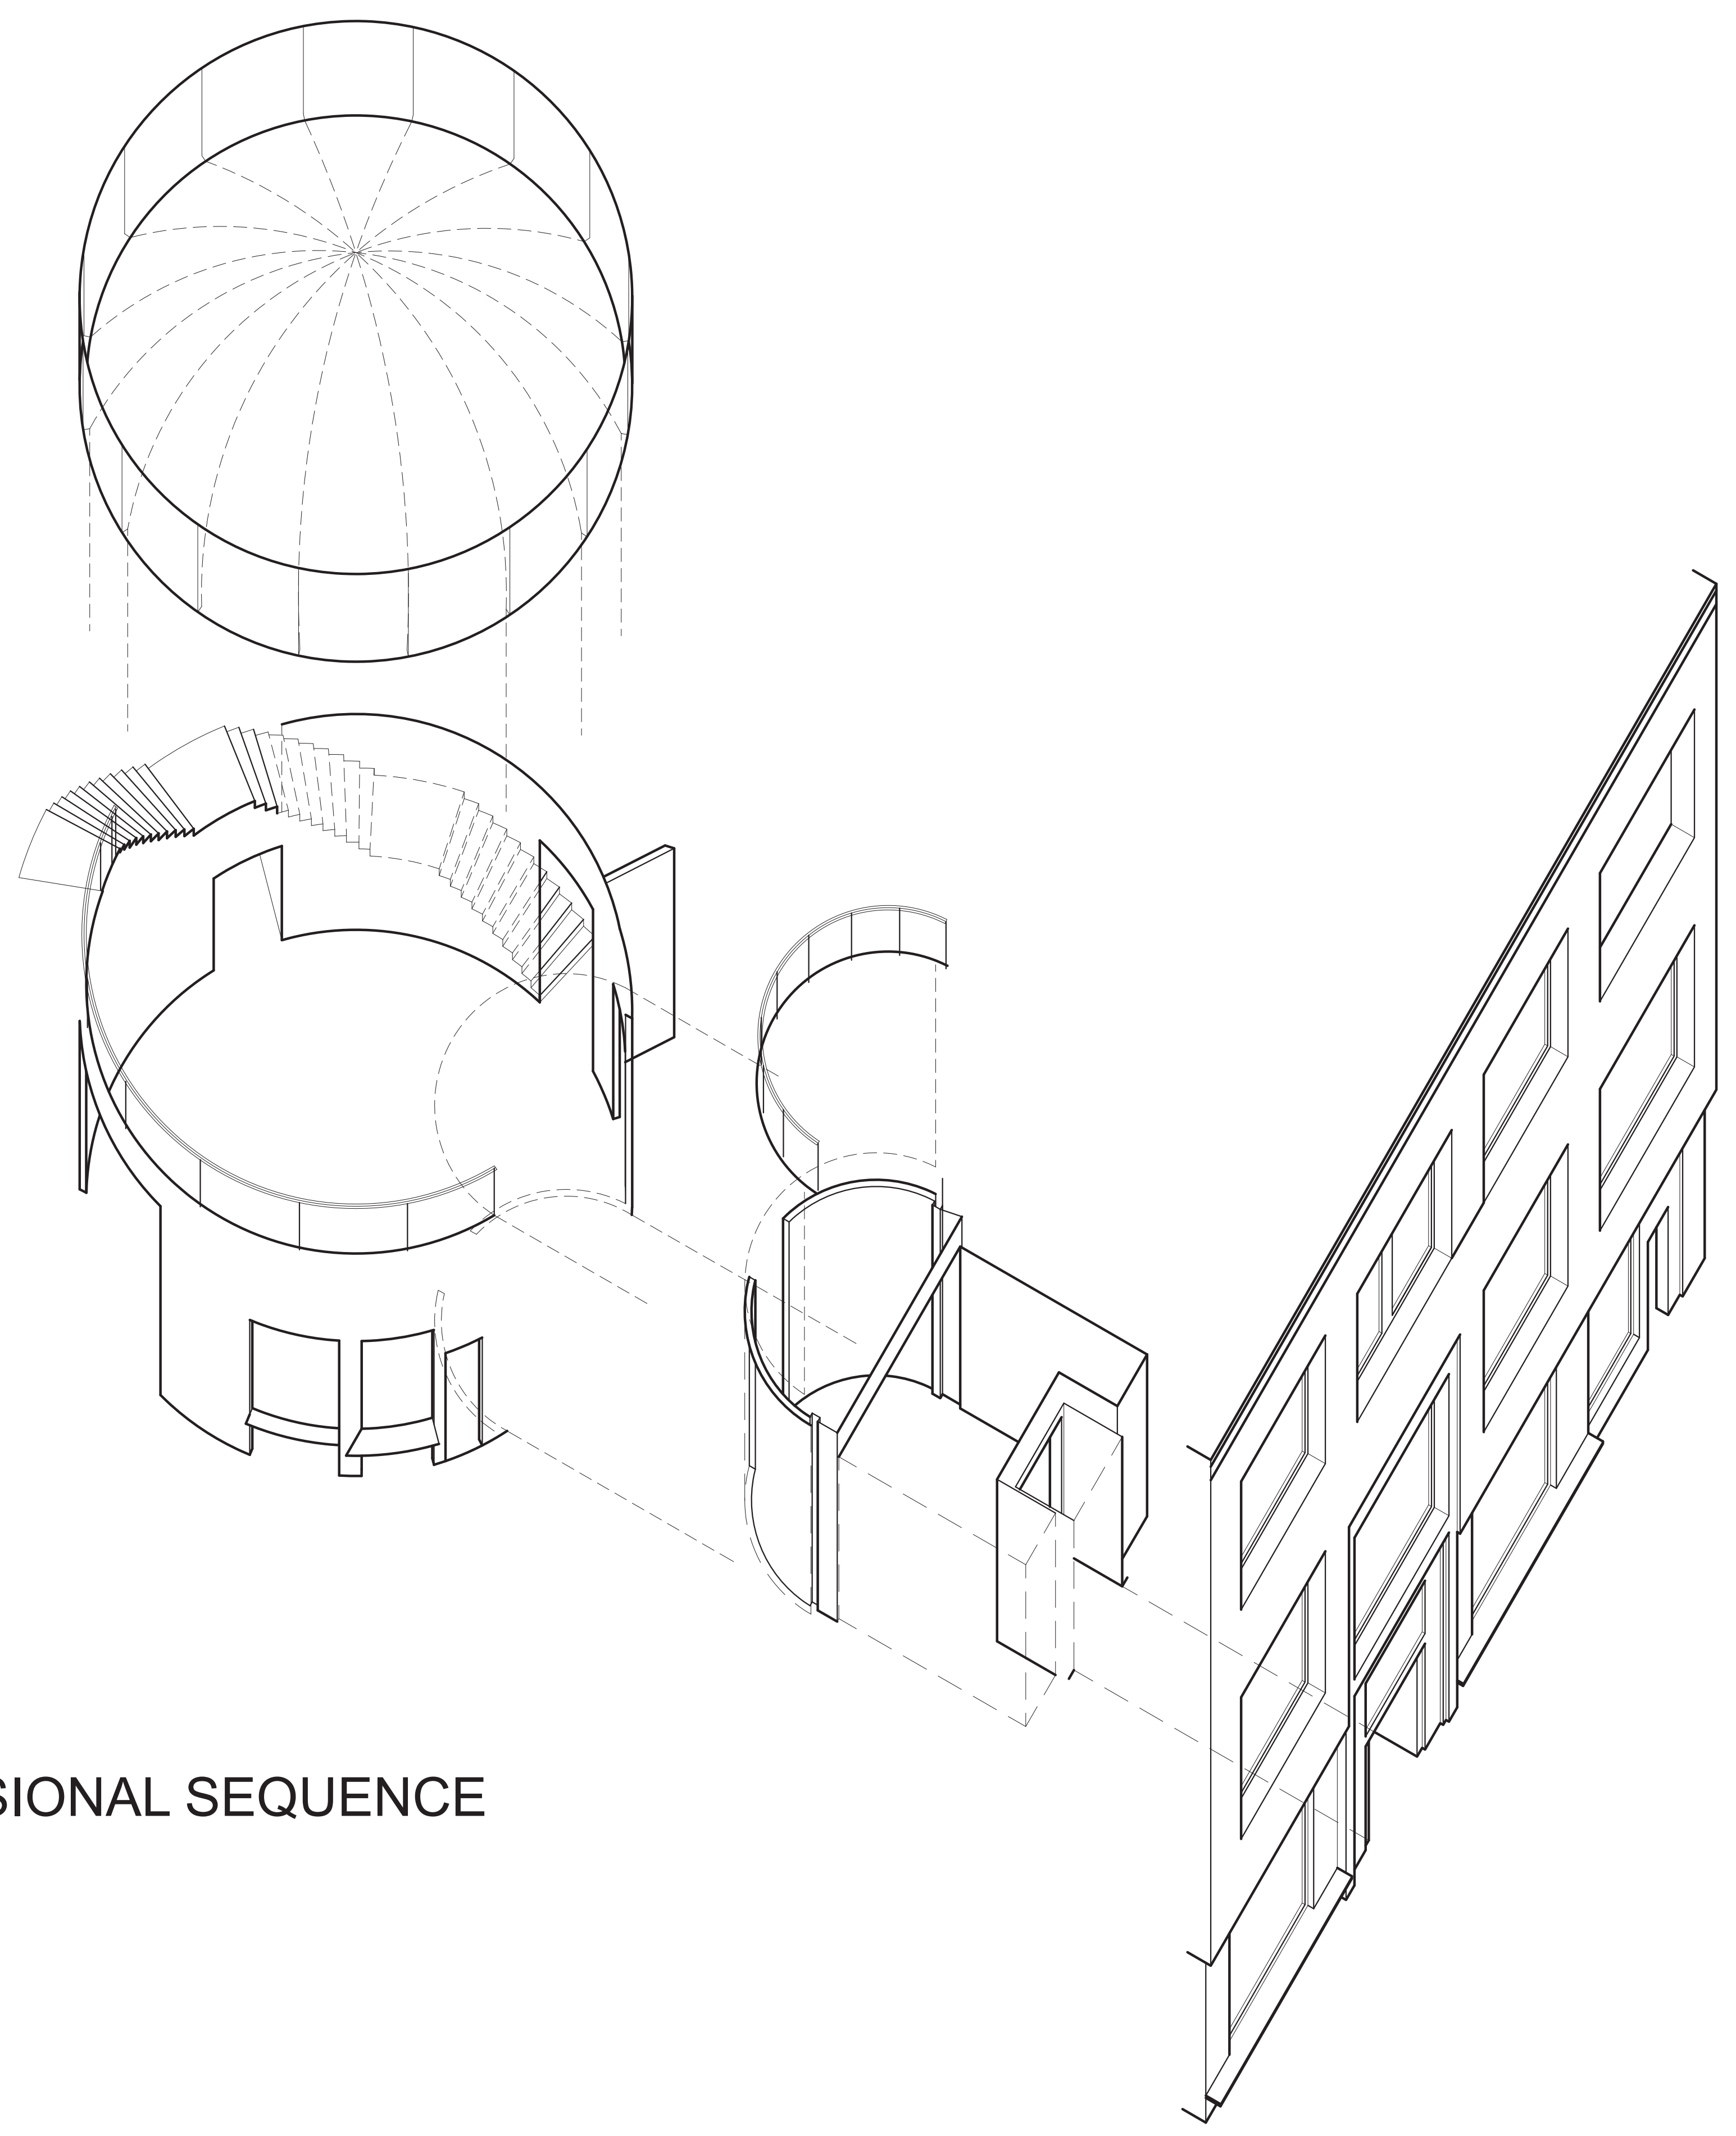


MAIN PROCESSIONAL SEQUENCE

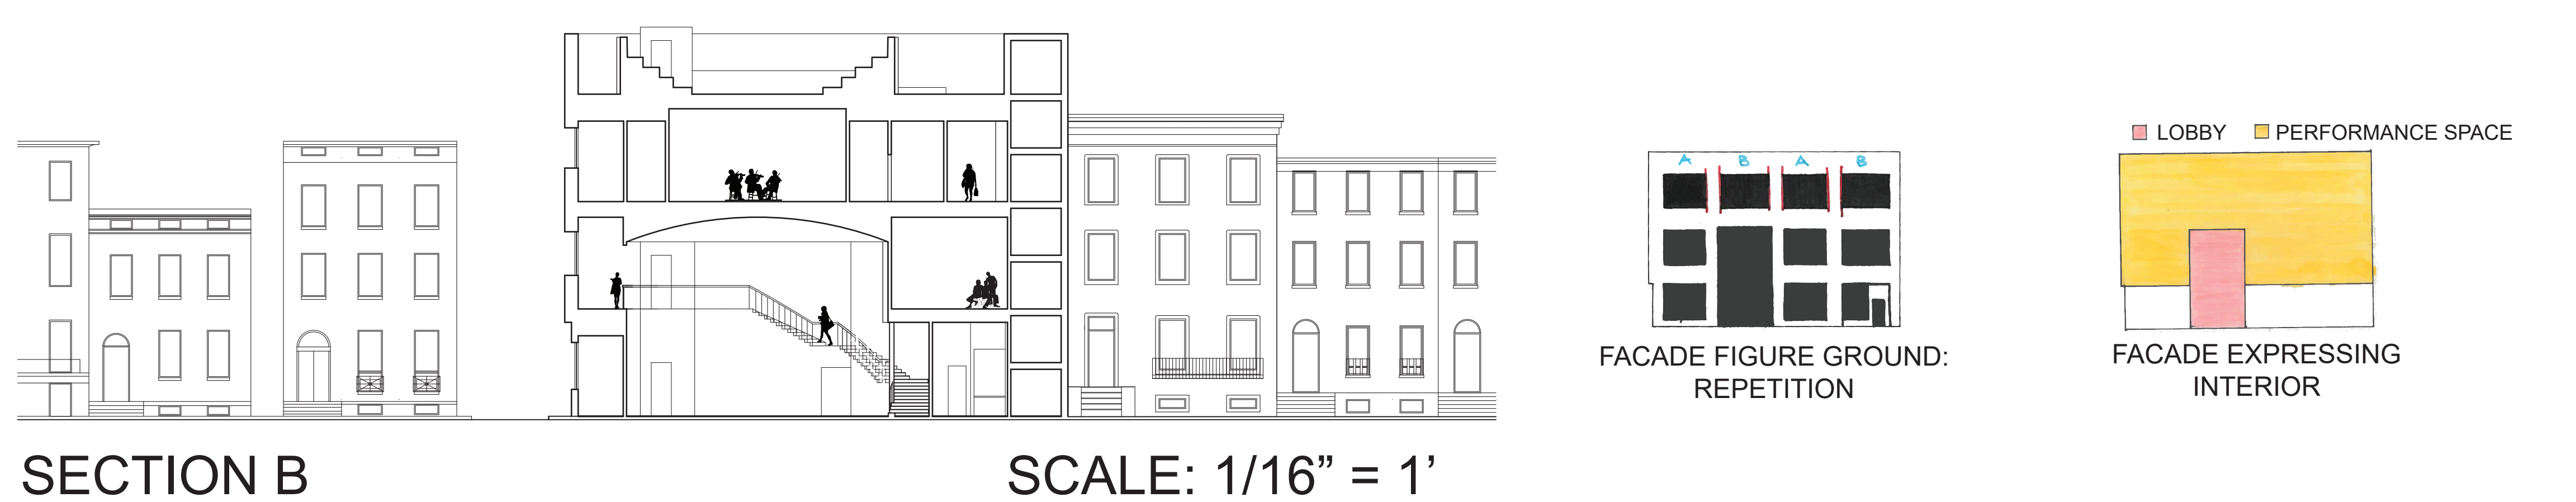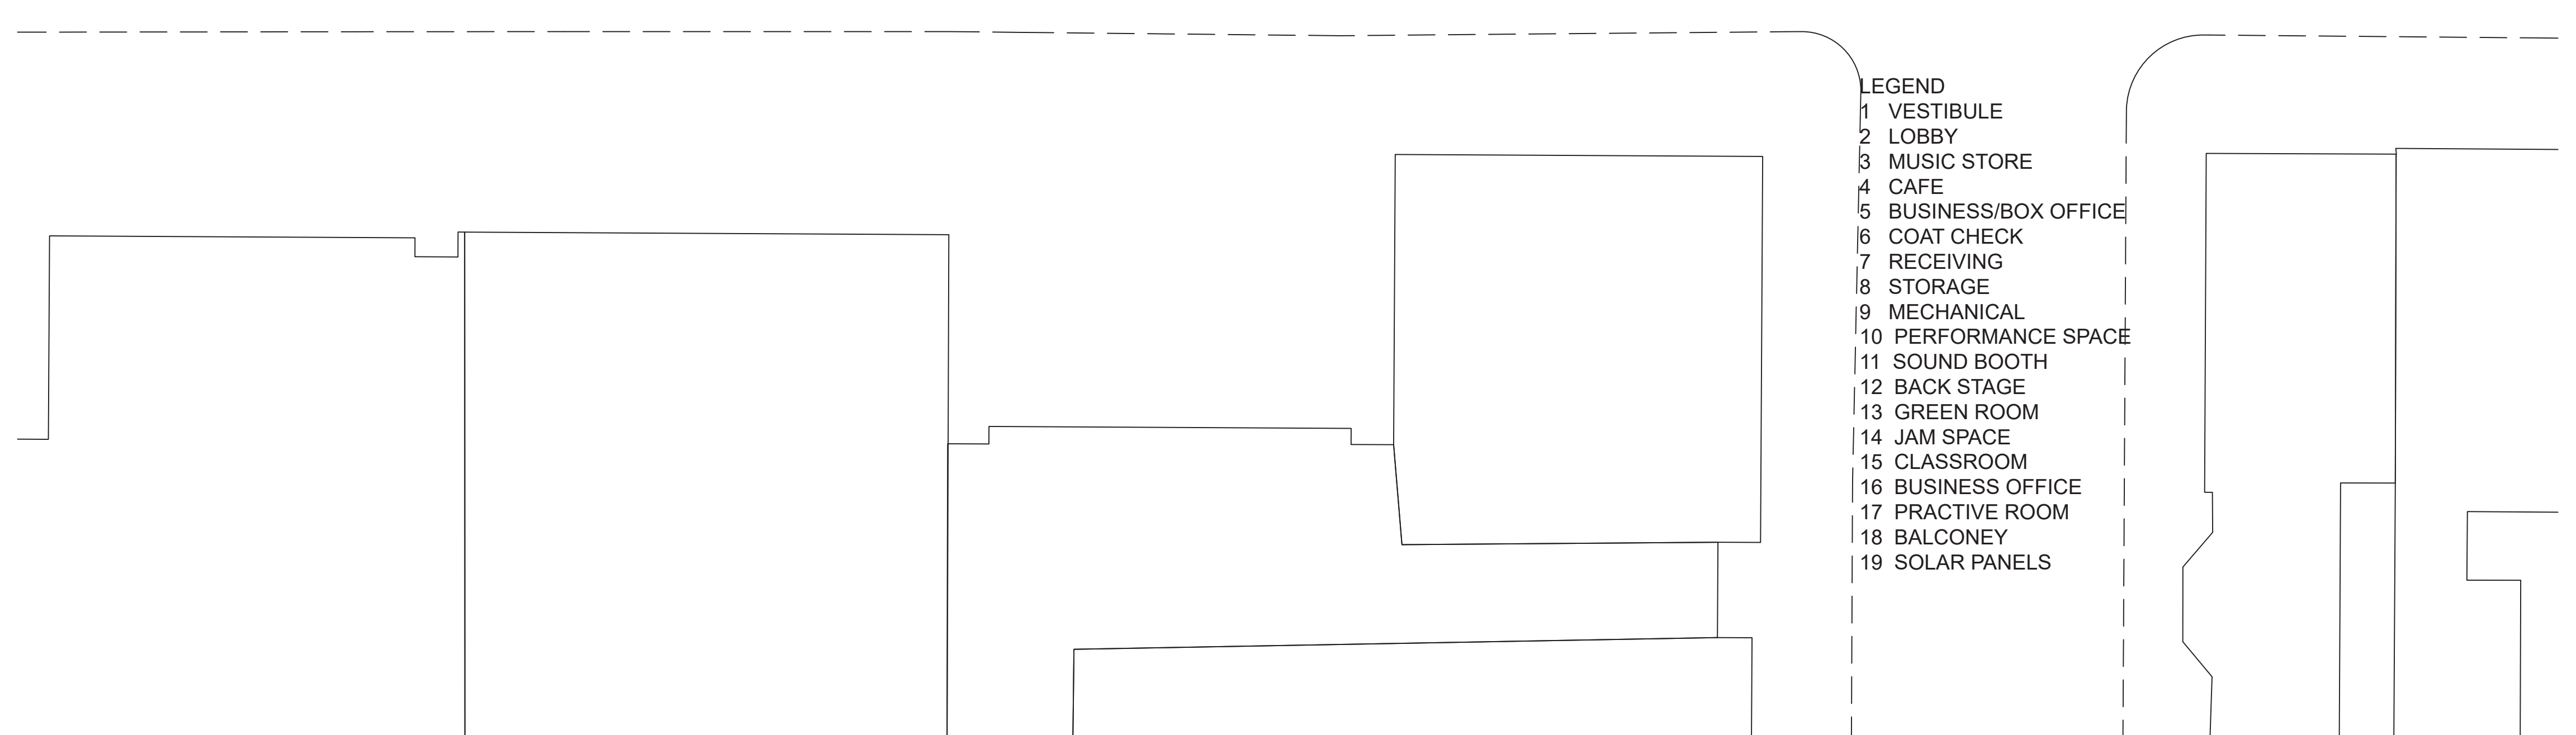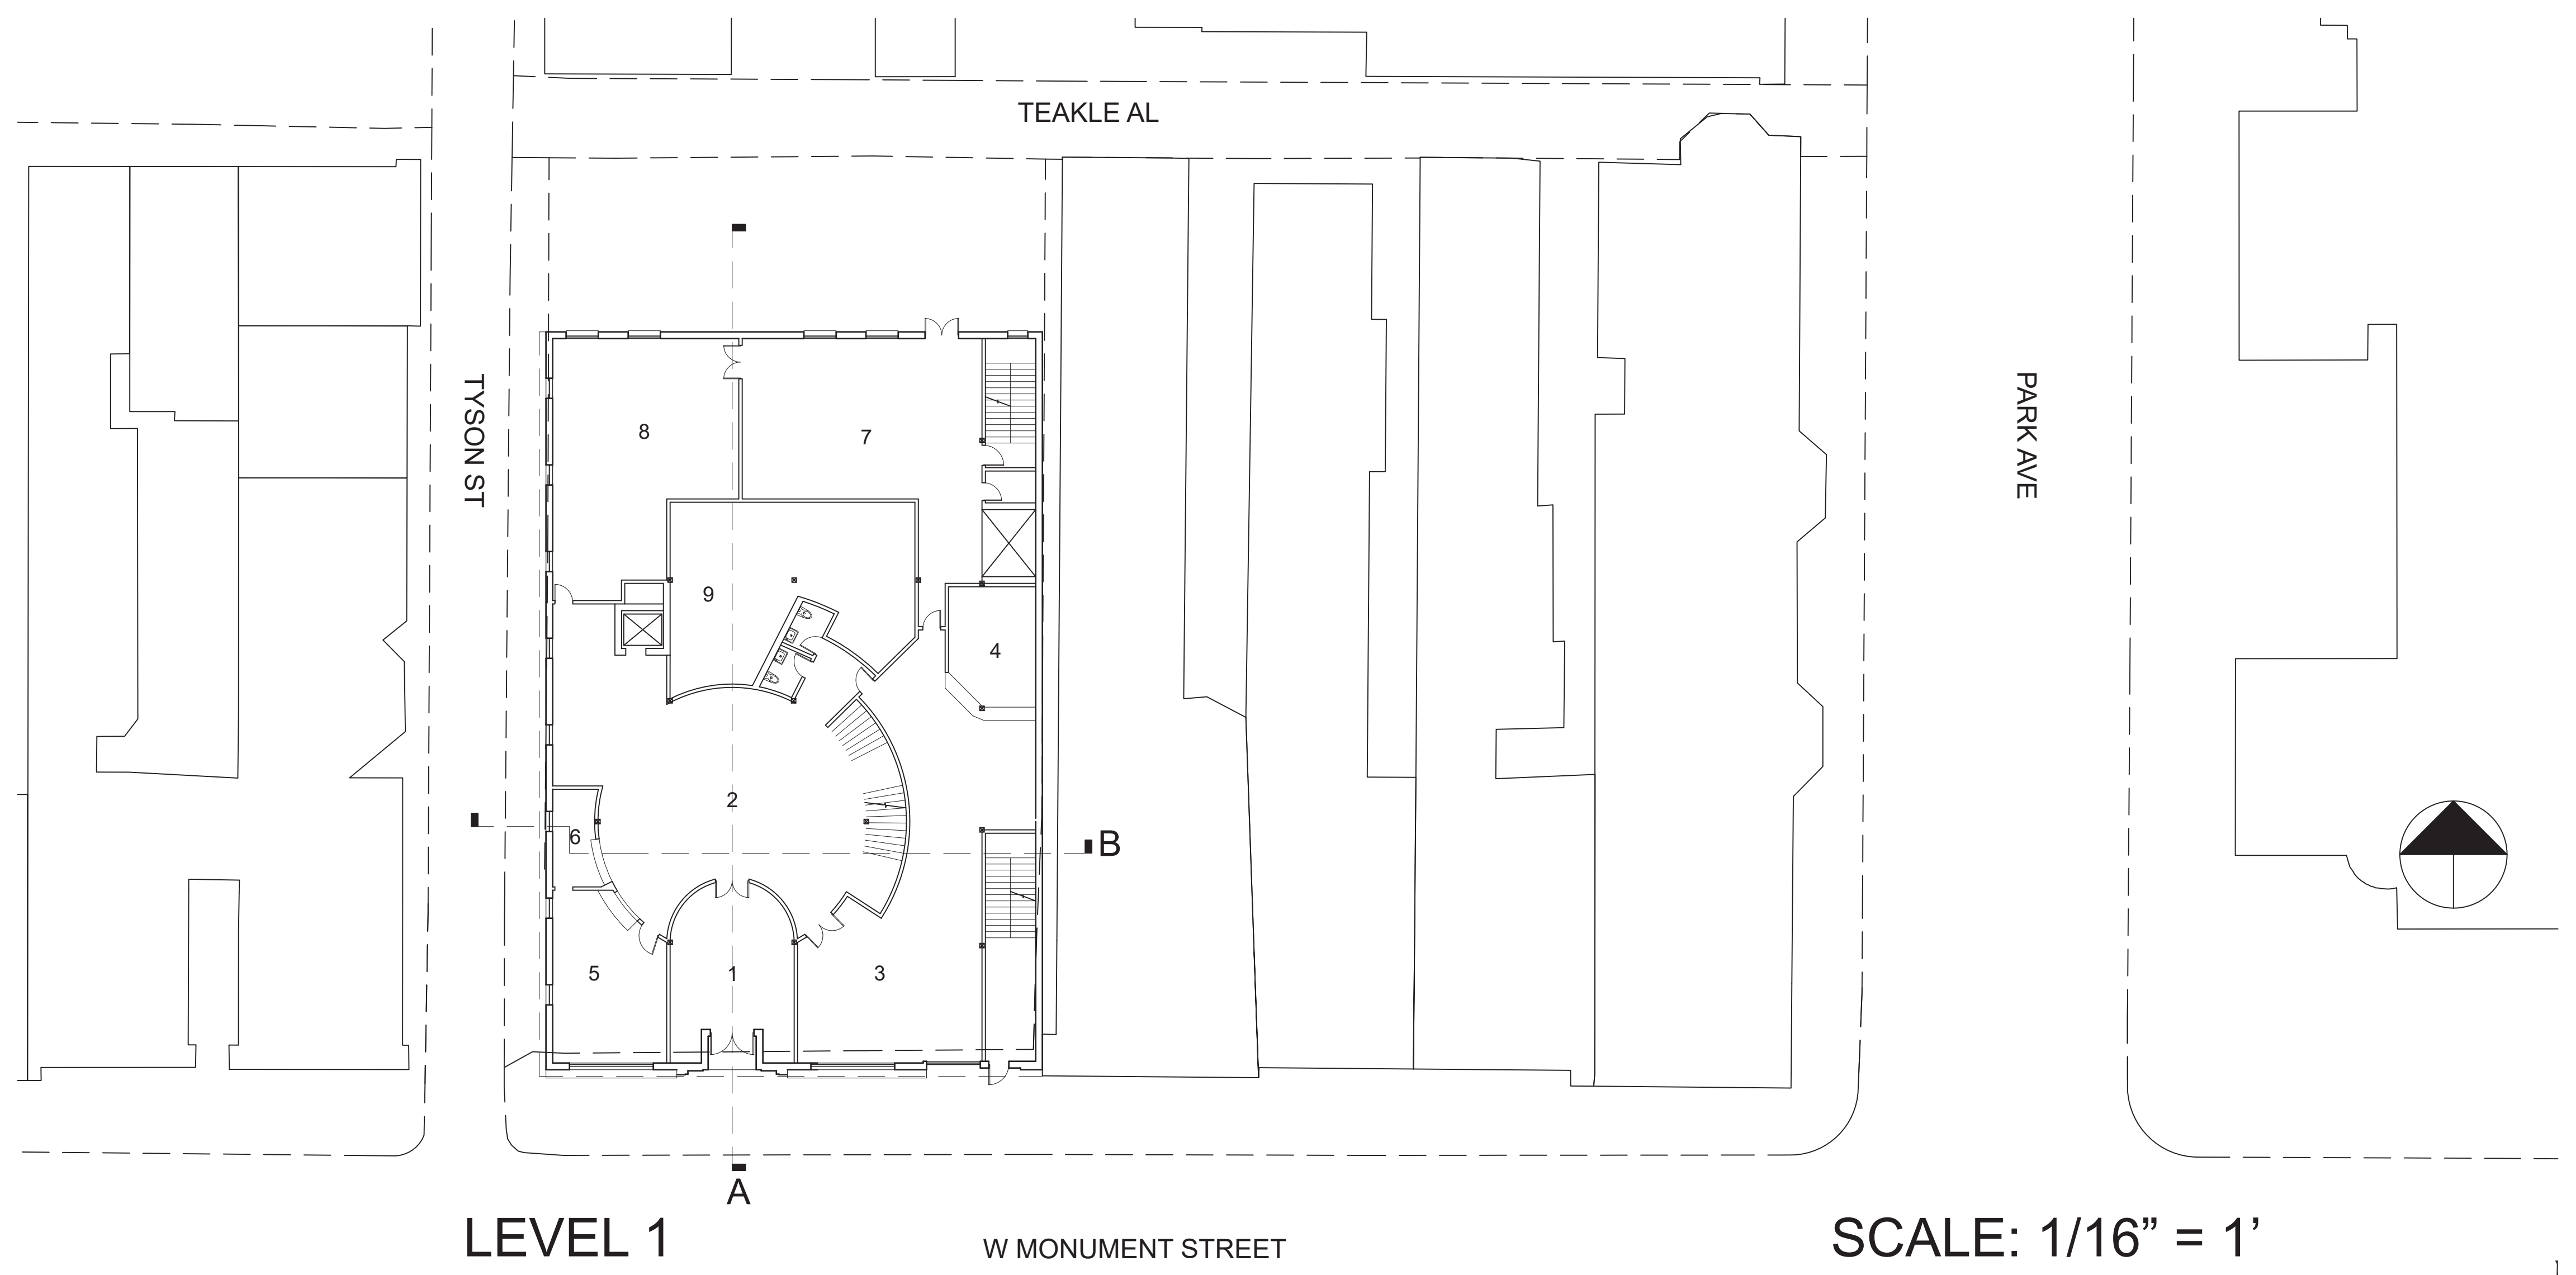


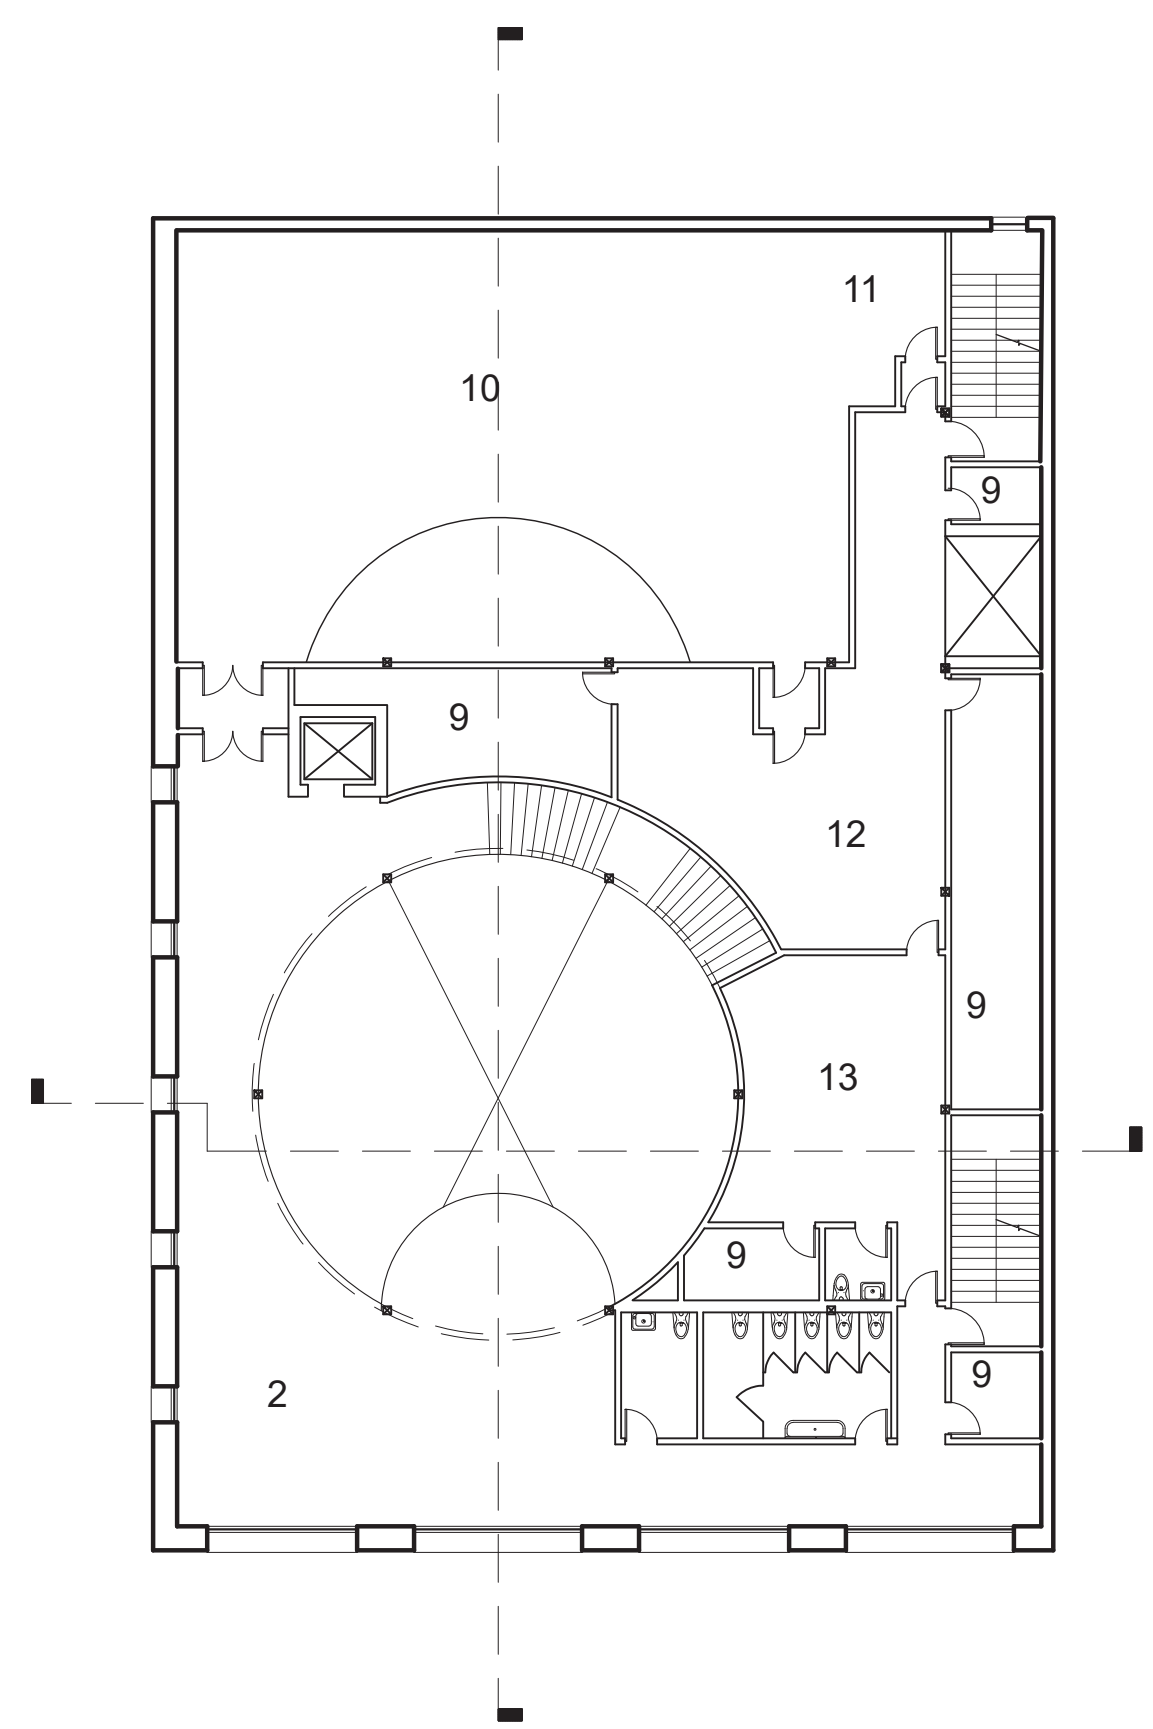


LEVEL 2

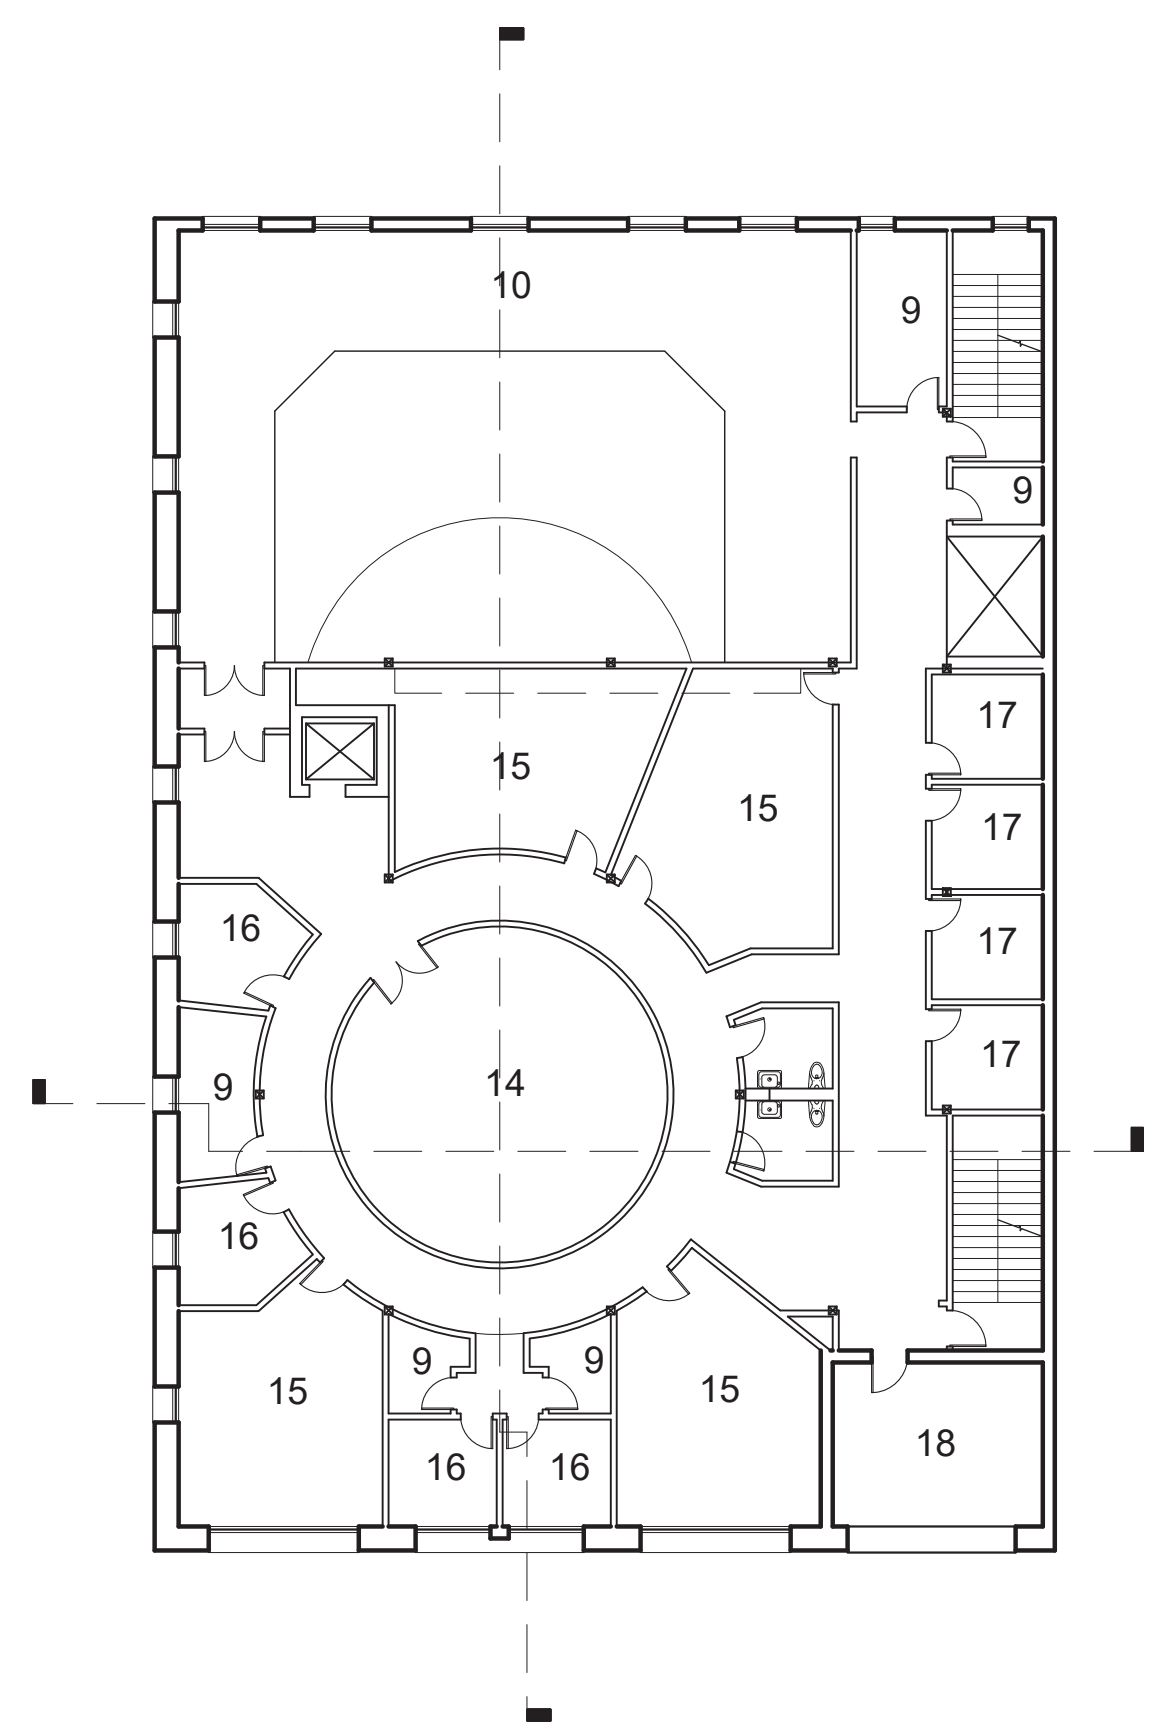


LEVEL 3

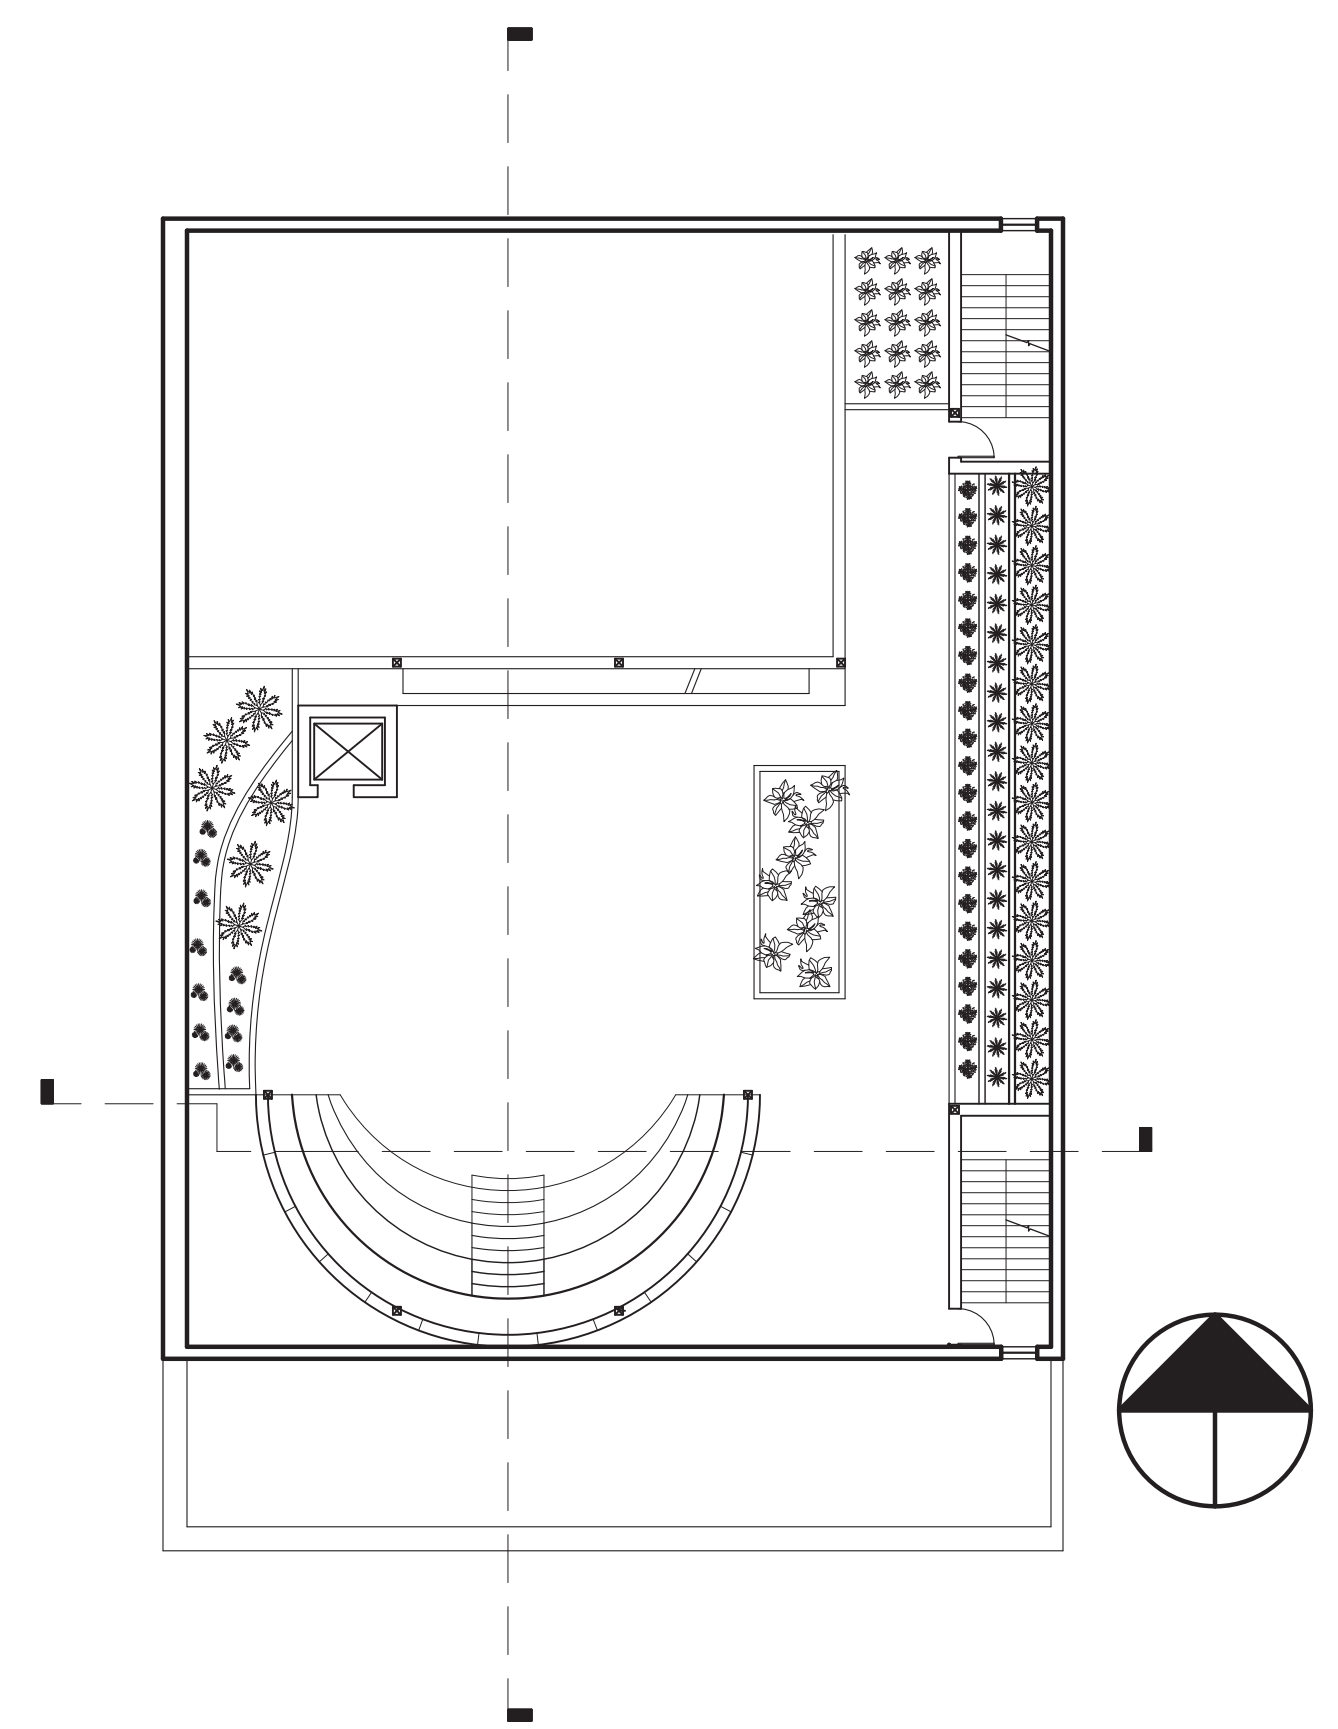


ROOF

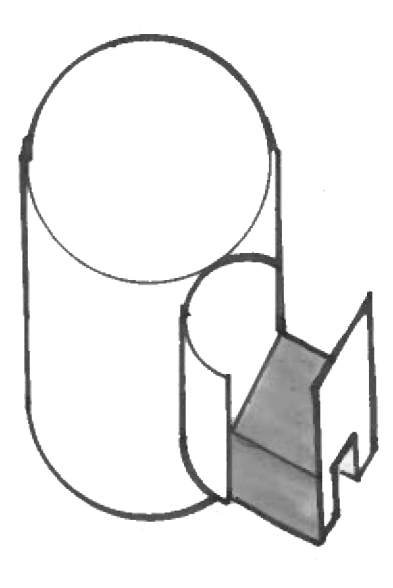

EXPANSION AND COMPRESSION

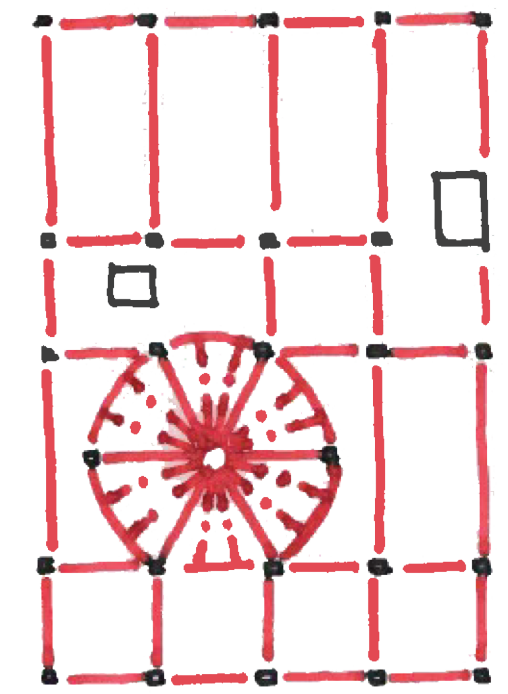

FRAMING

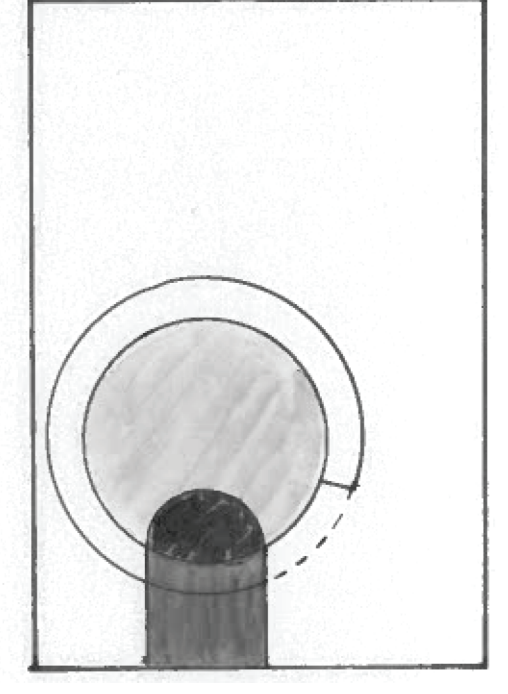


SPACES WITHIN SPACES
& OVERLAPPING SPACES




SECTIONAL FIGURE GROUND




↑

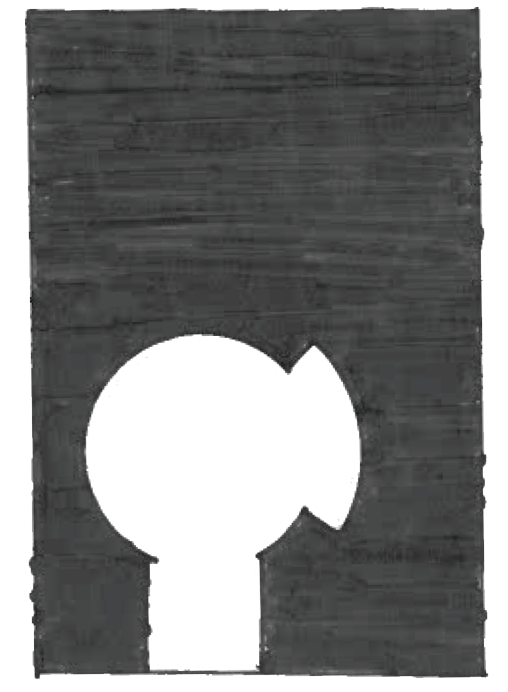


PLAN FIGURE GROUND

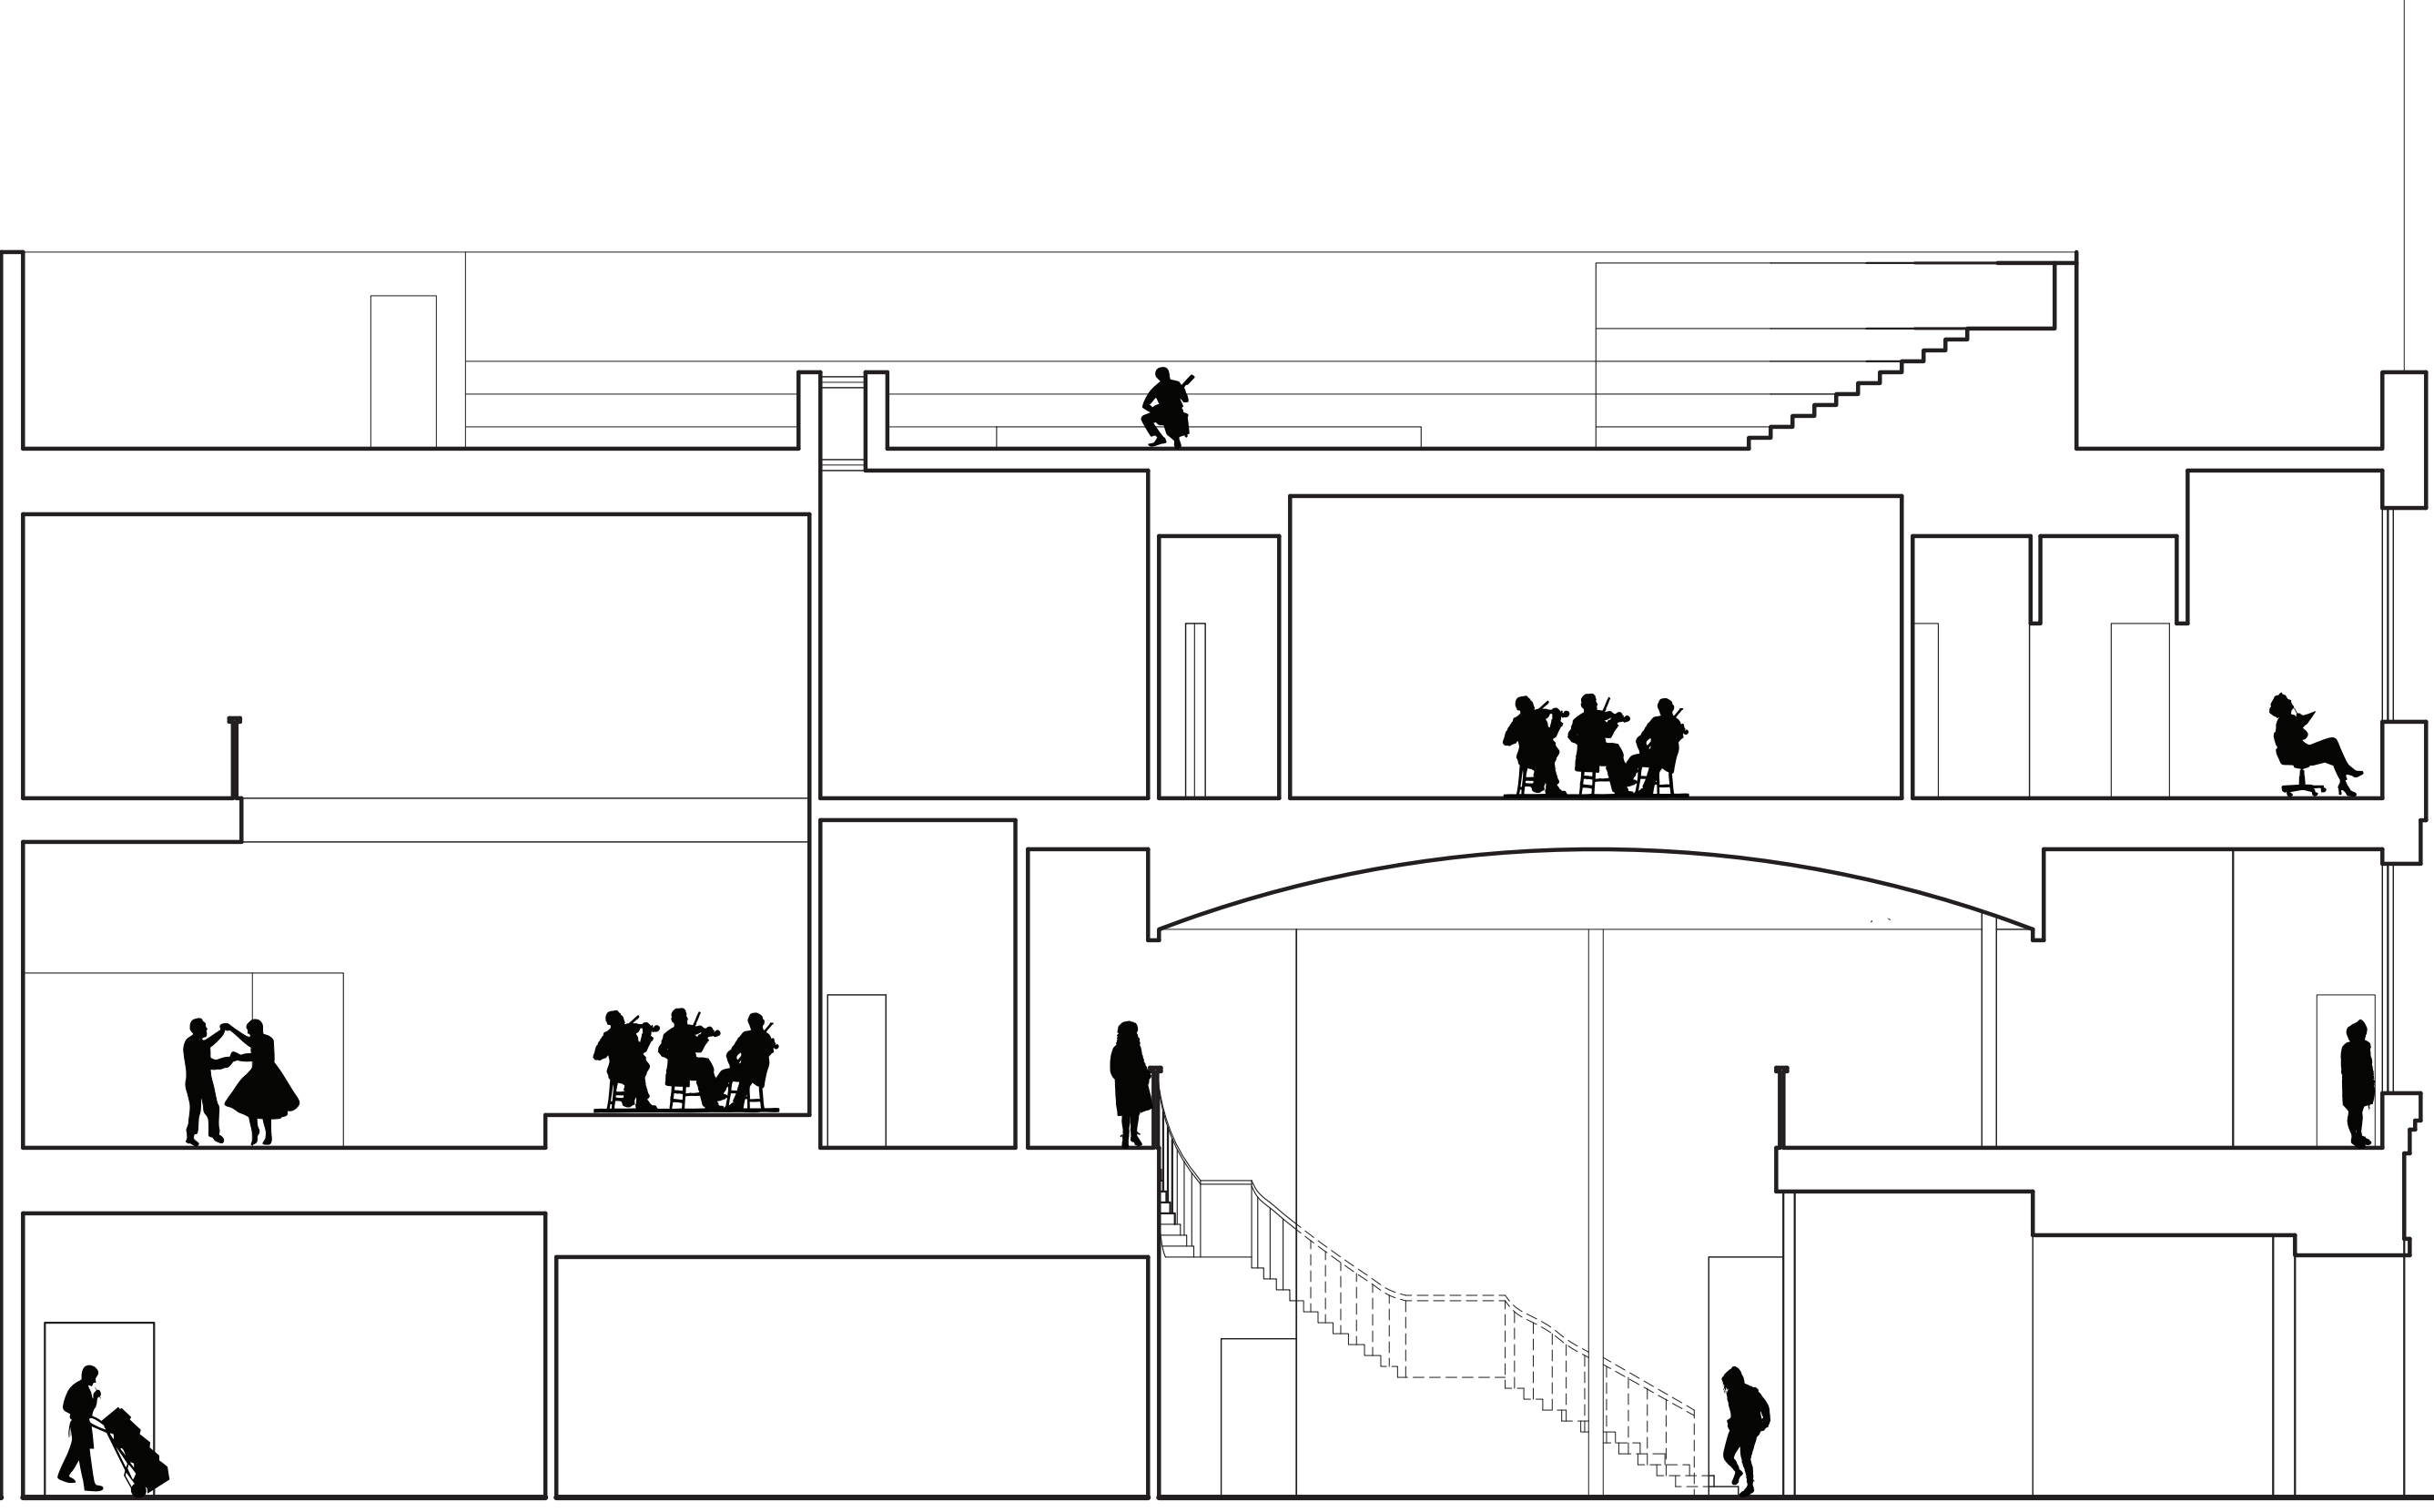

SECTION A

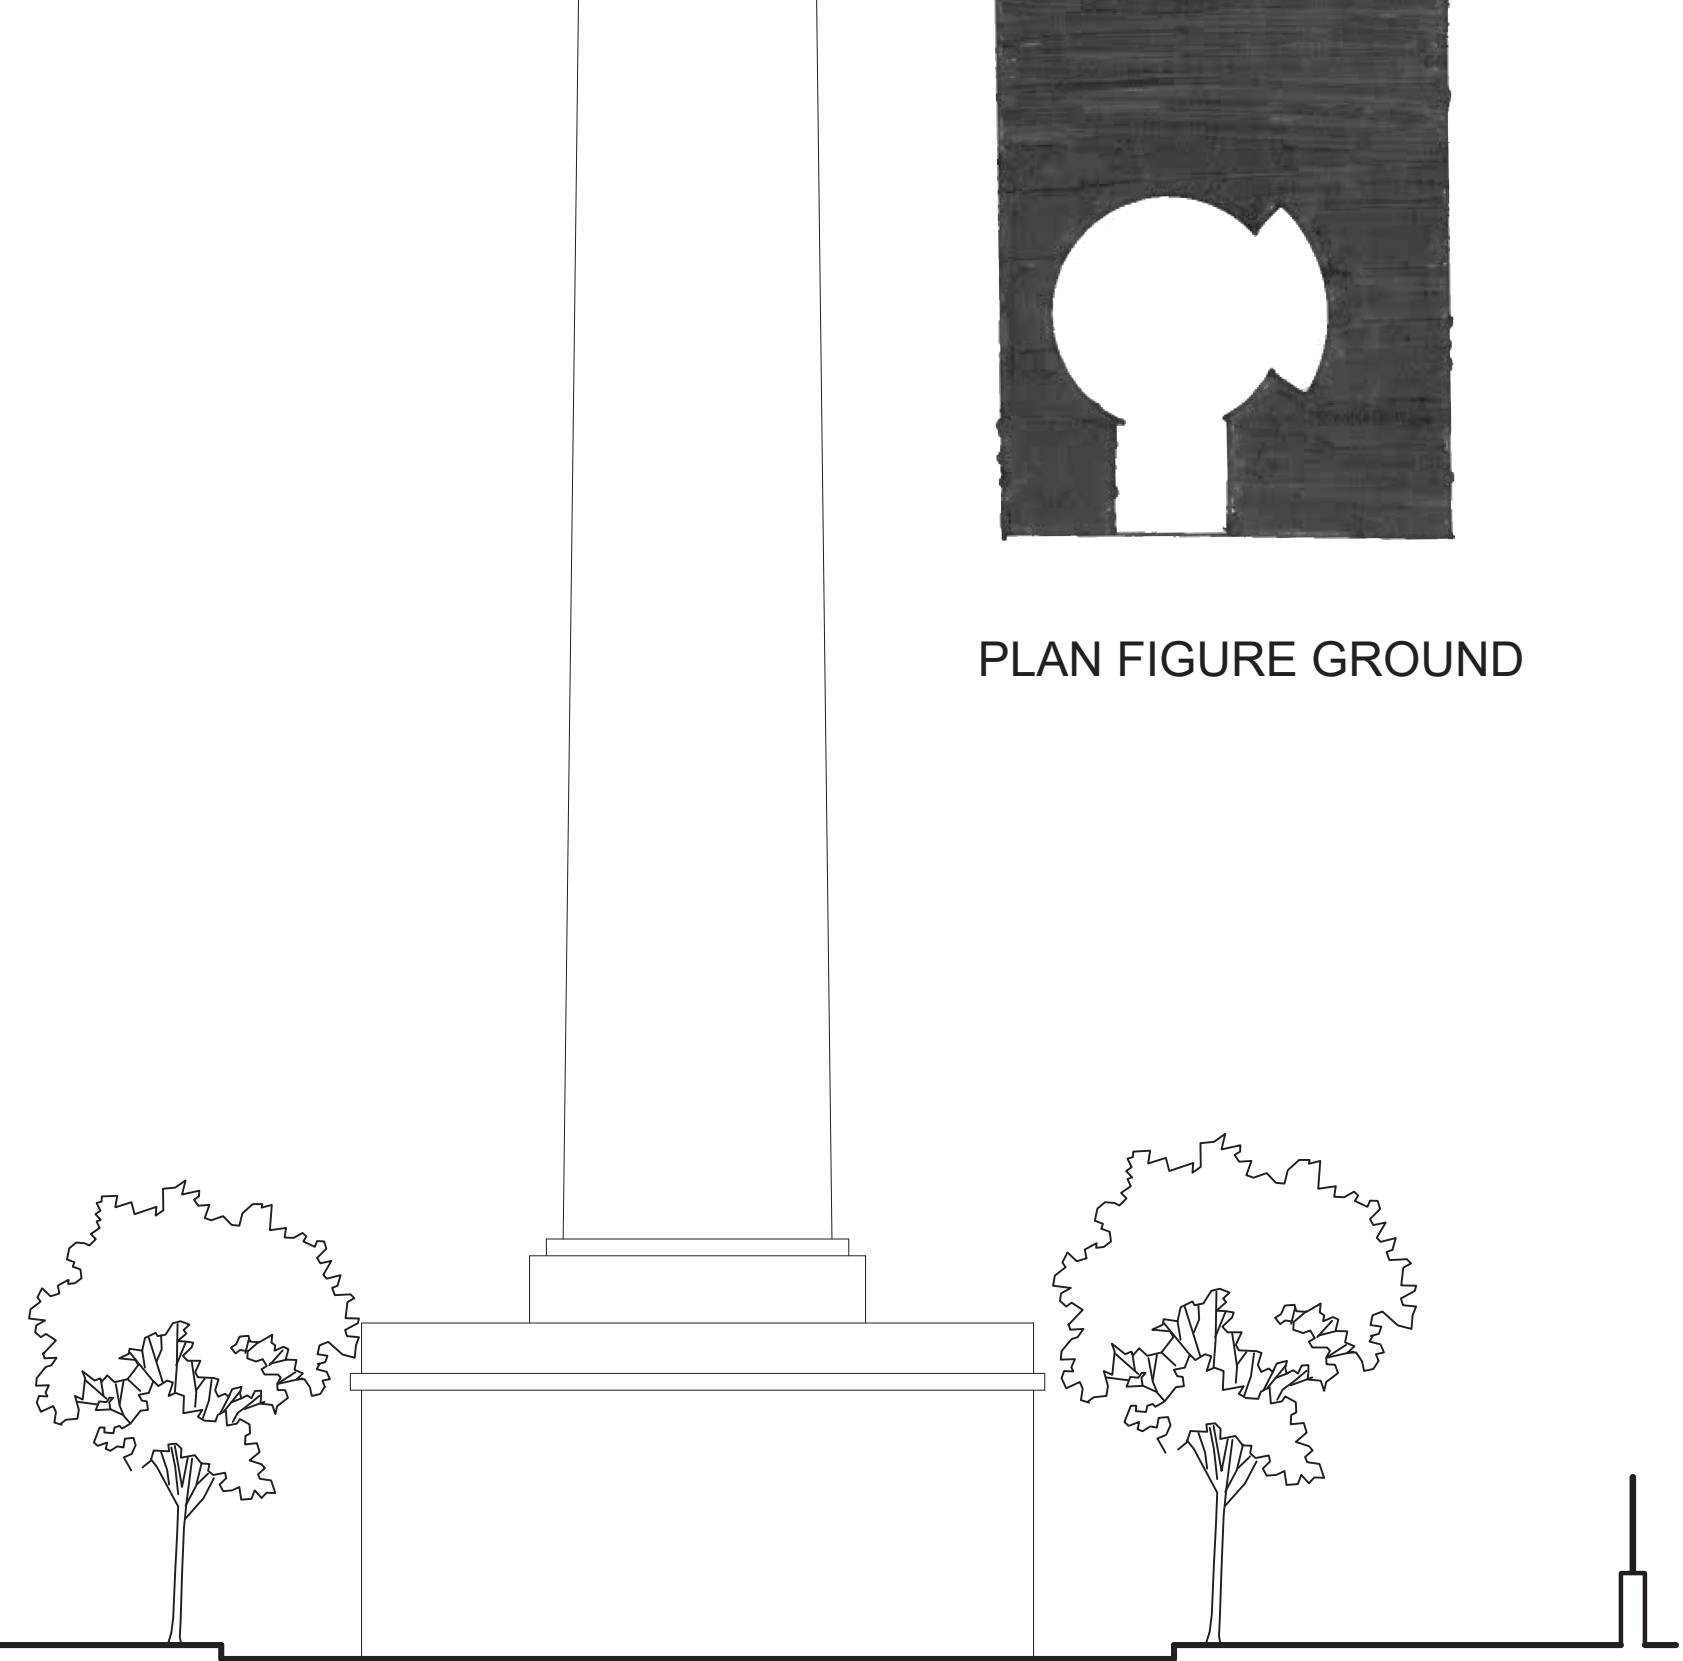

SCALE 1/8 = 1'

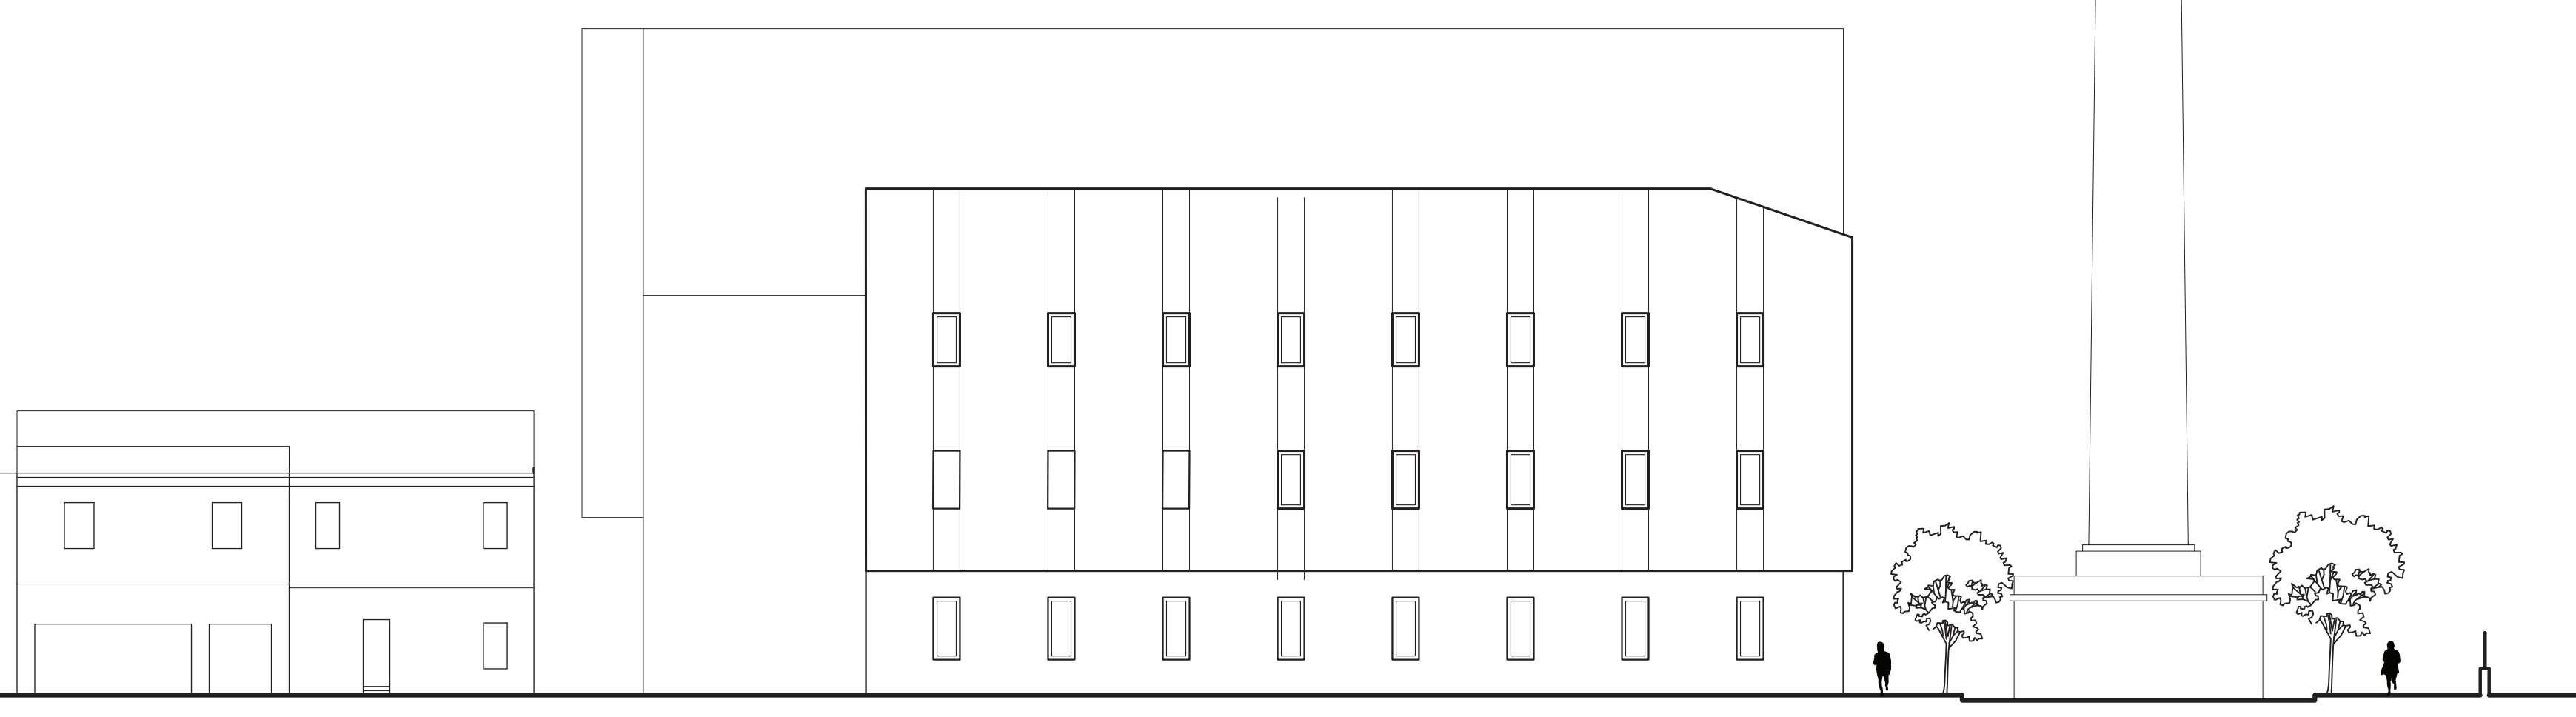

WEST ELEVATION

SCALE 1/16 = 1'

