



- Key:**
- 1- Vestibule
  - 2- Lobby
  - 3- Book Checkout
  - 4- Trash Room
  - 5- Storage
  - 6- Mechanical Room
  - 7- Chief Librarian Office
  - 8- Staff Open Office Area
  - 9- Book Receiving
  - 10- Conference/ Exhibition Space
  - 11- Bathroom
  - 12- Library
  - 13- Study Room
  - 14- Classroom
  - 15- Special Collections
  - 16- Garden
  - 17- Fire Stairs

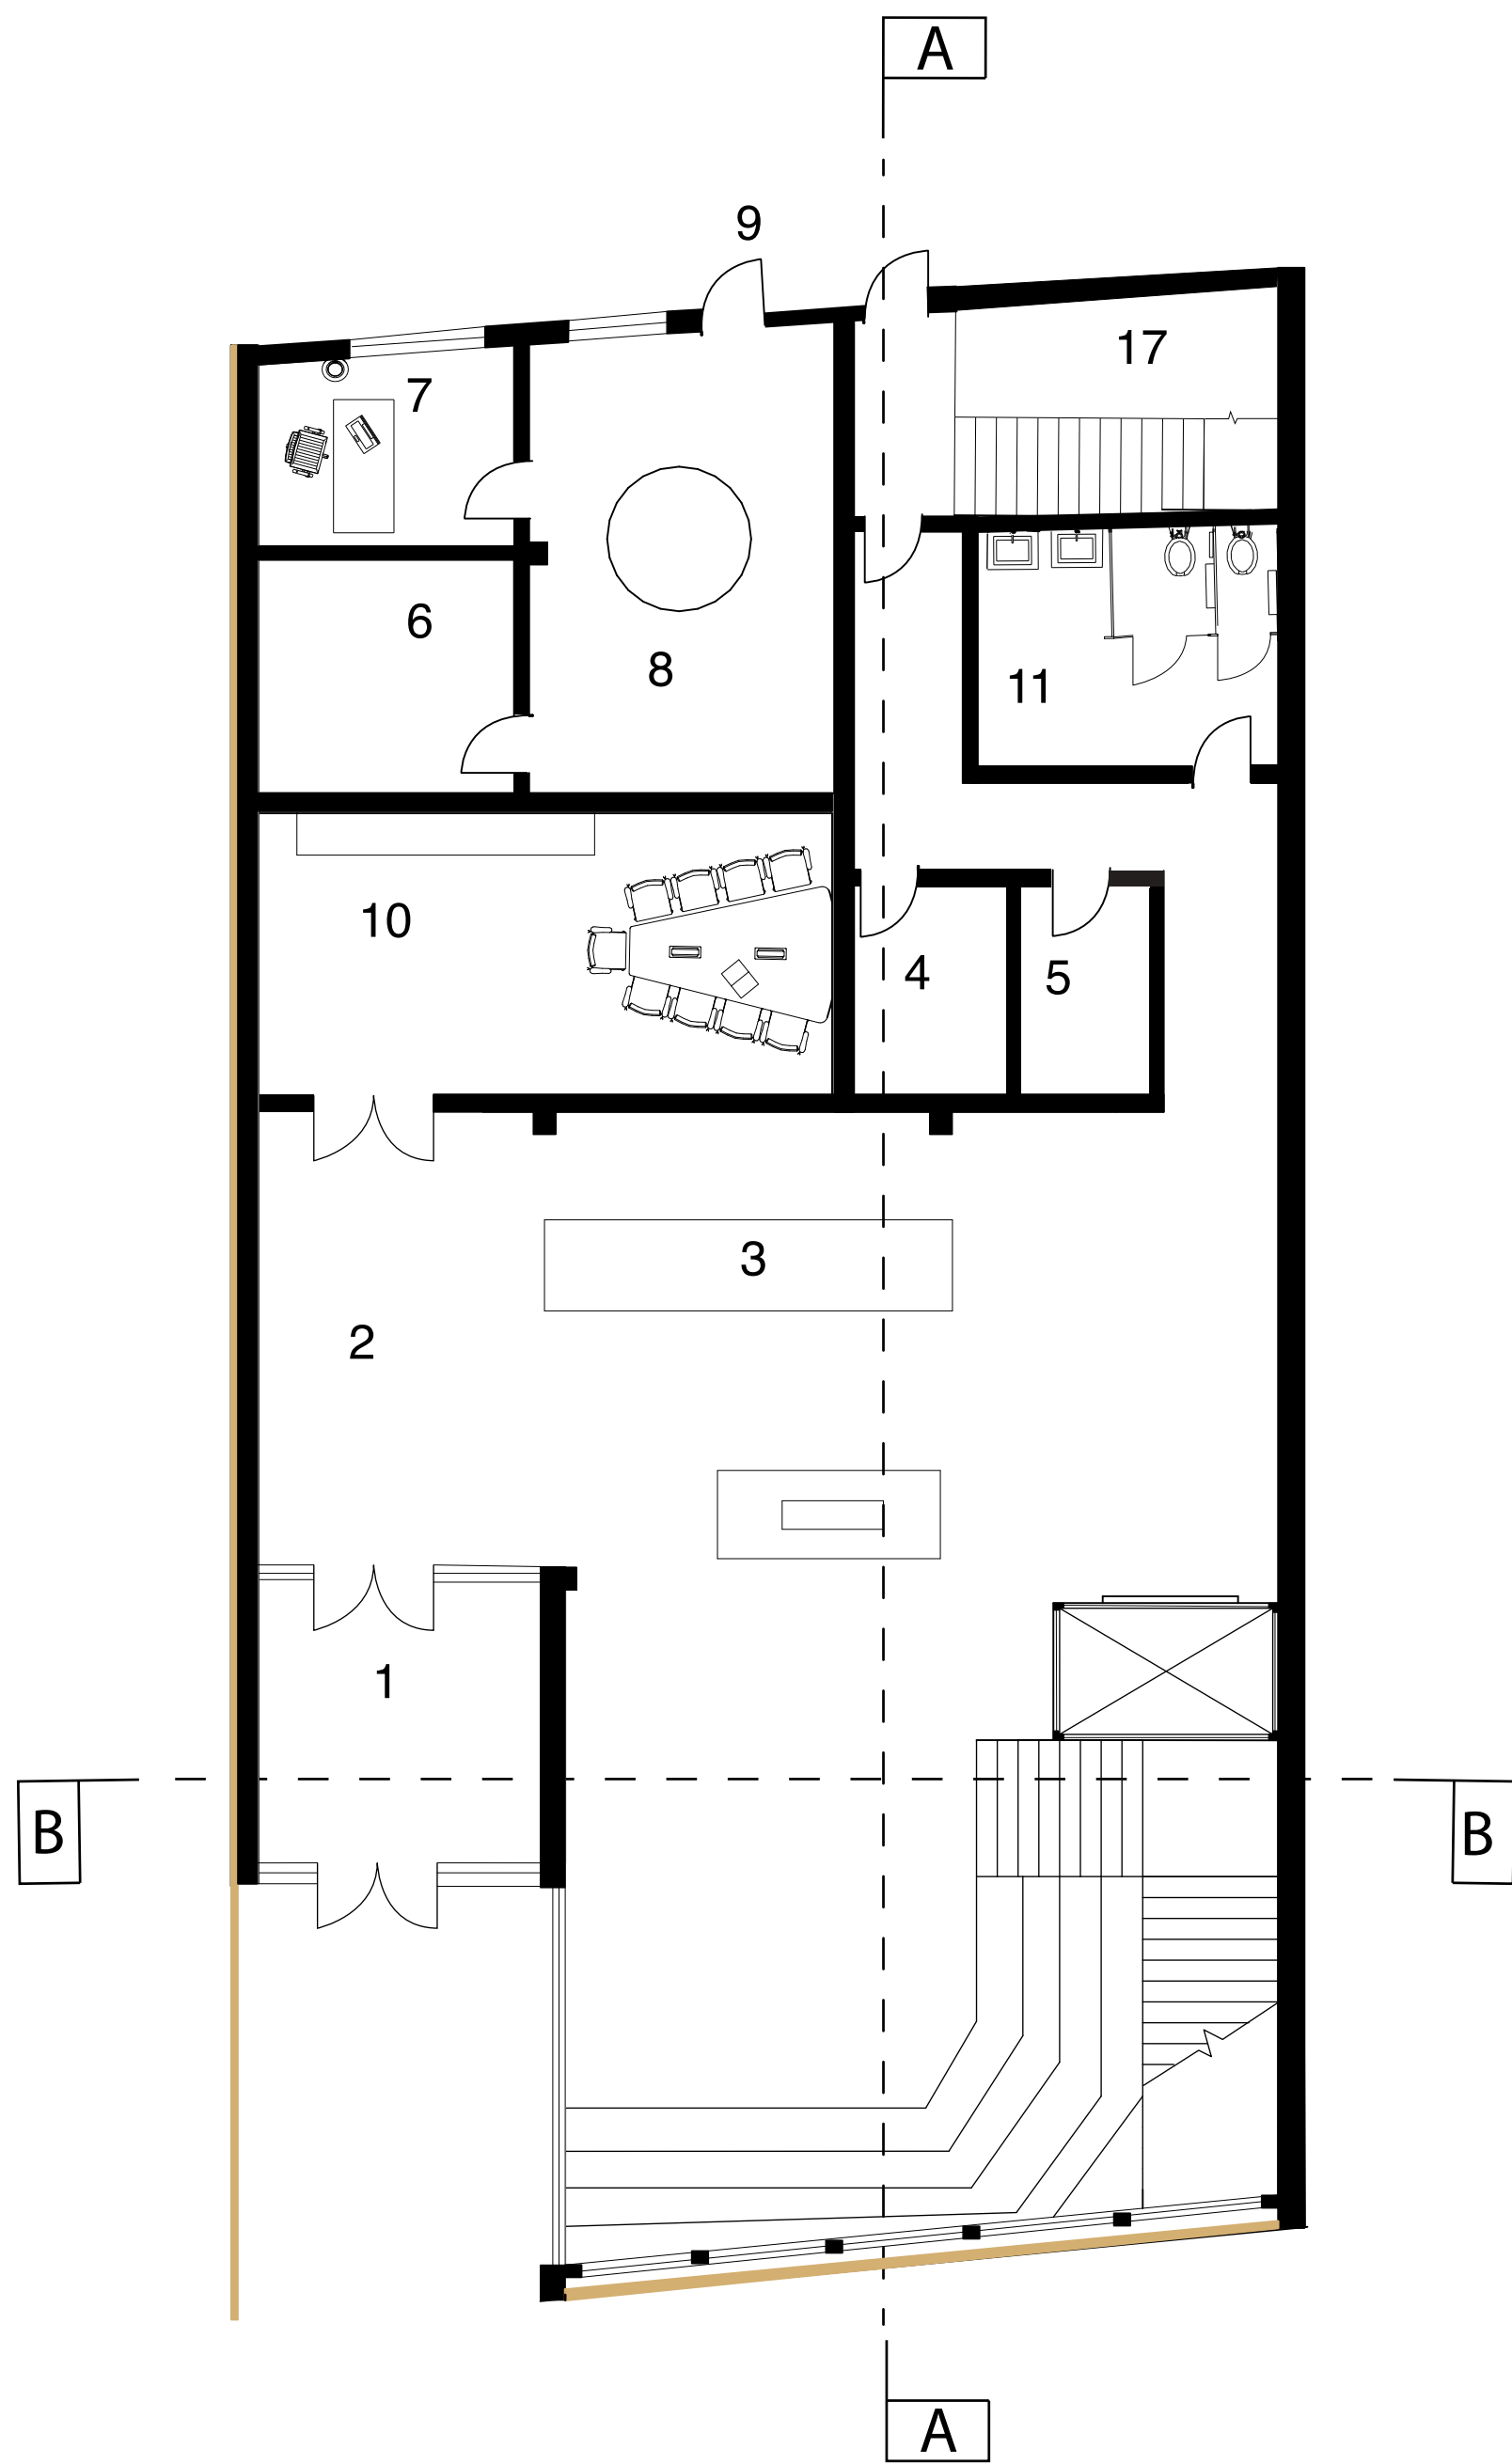



1st Level Floor Plan  
Scale: 1/8" = 1'-0"

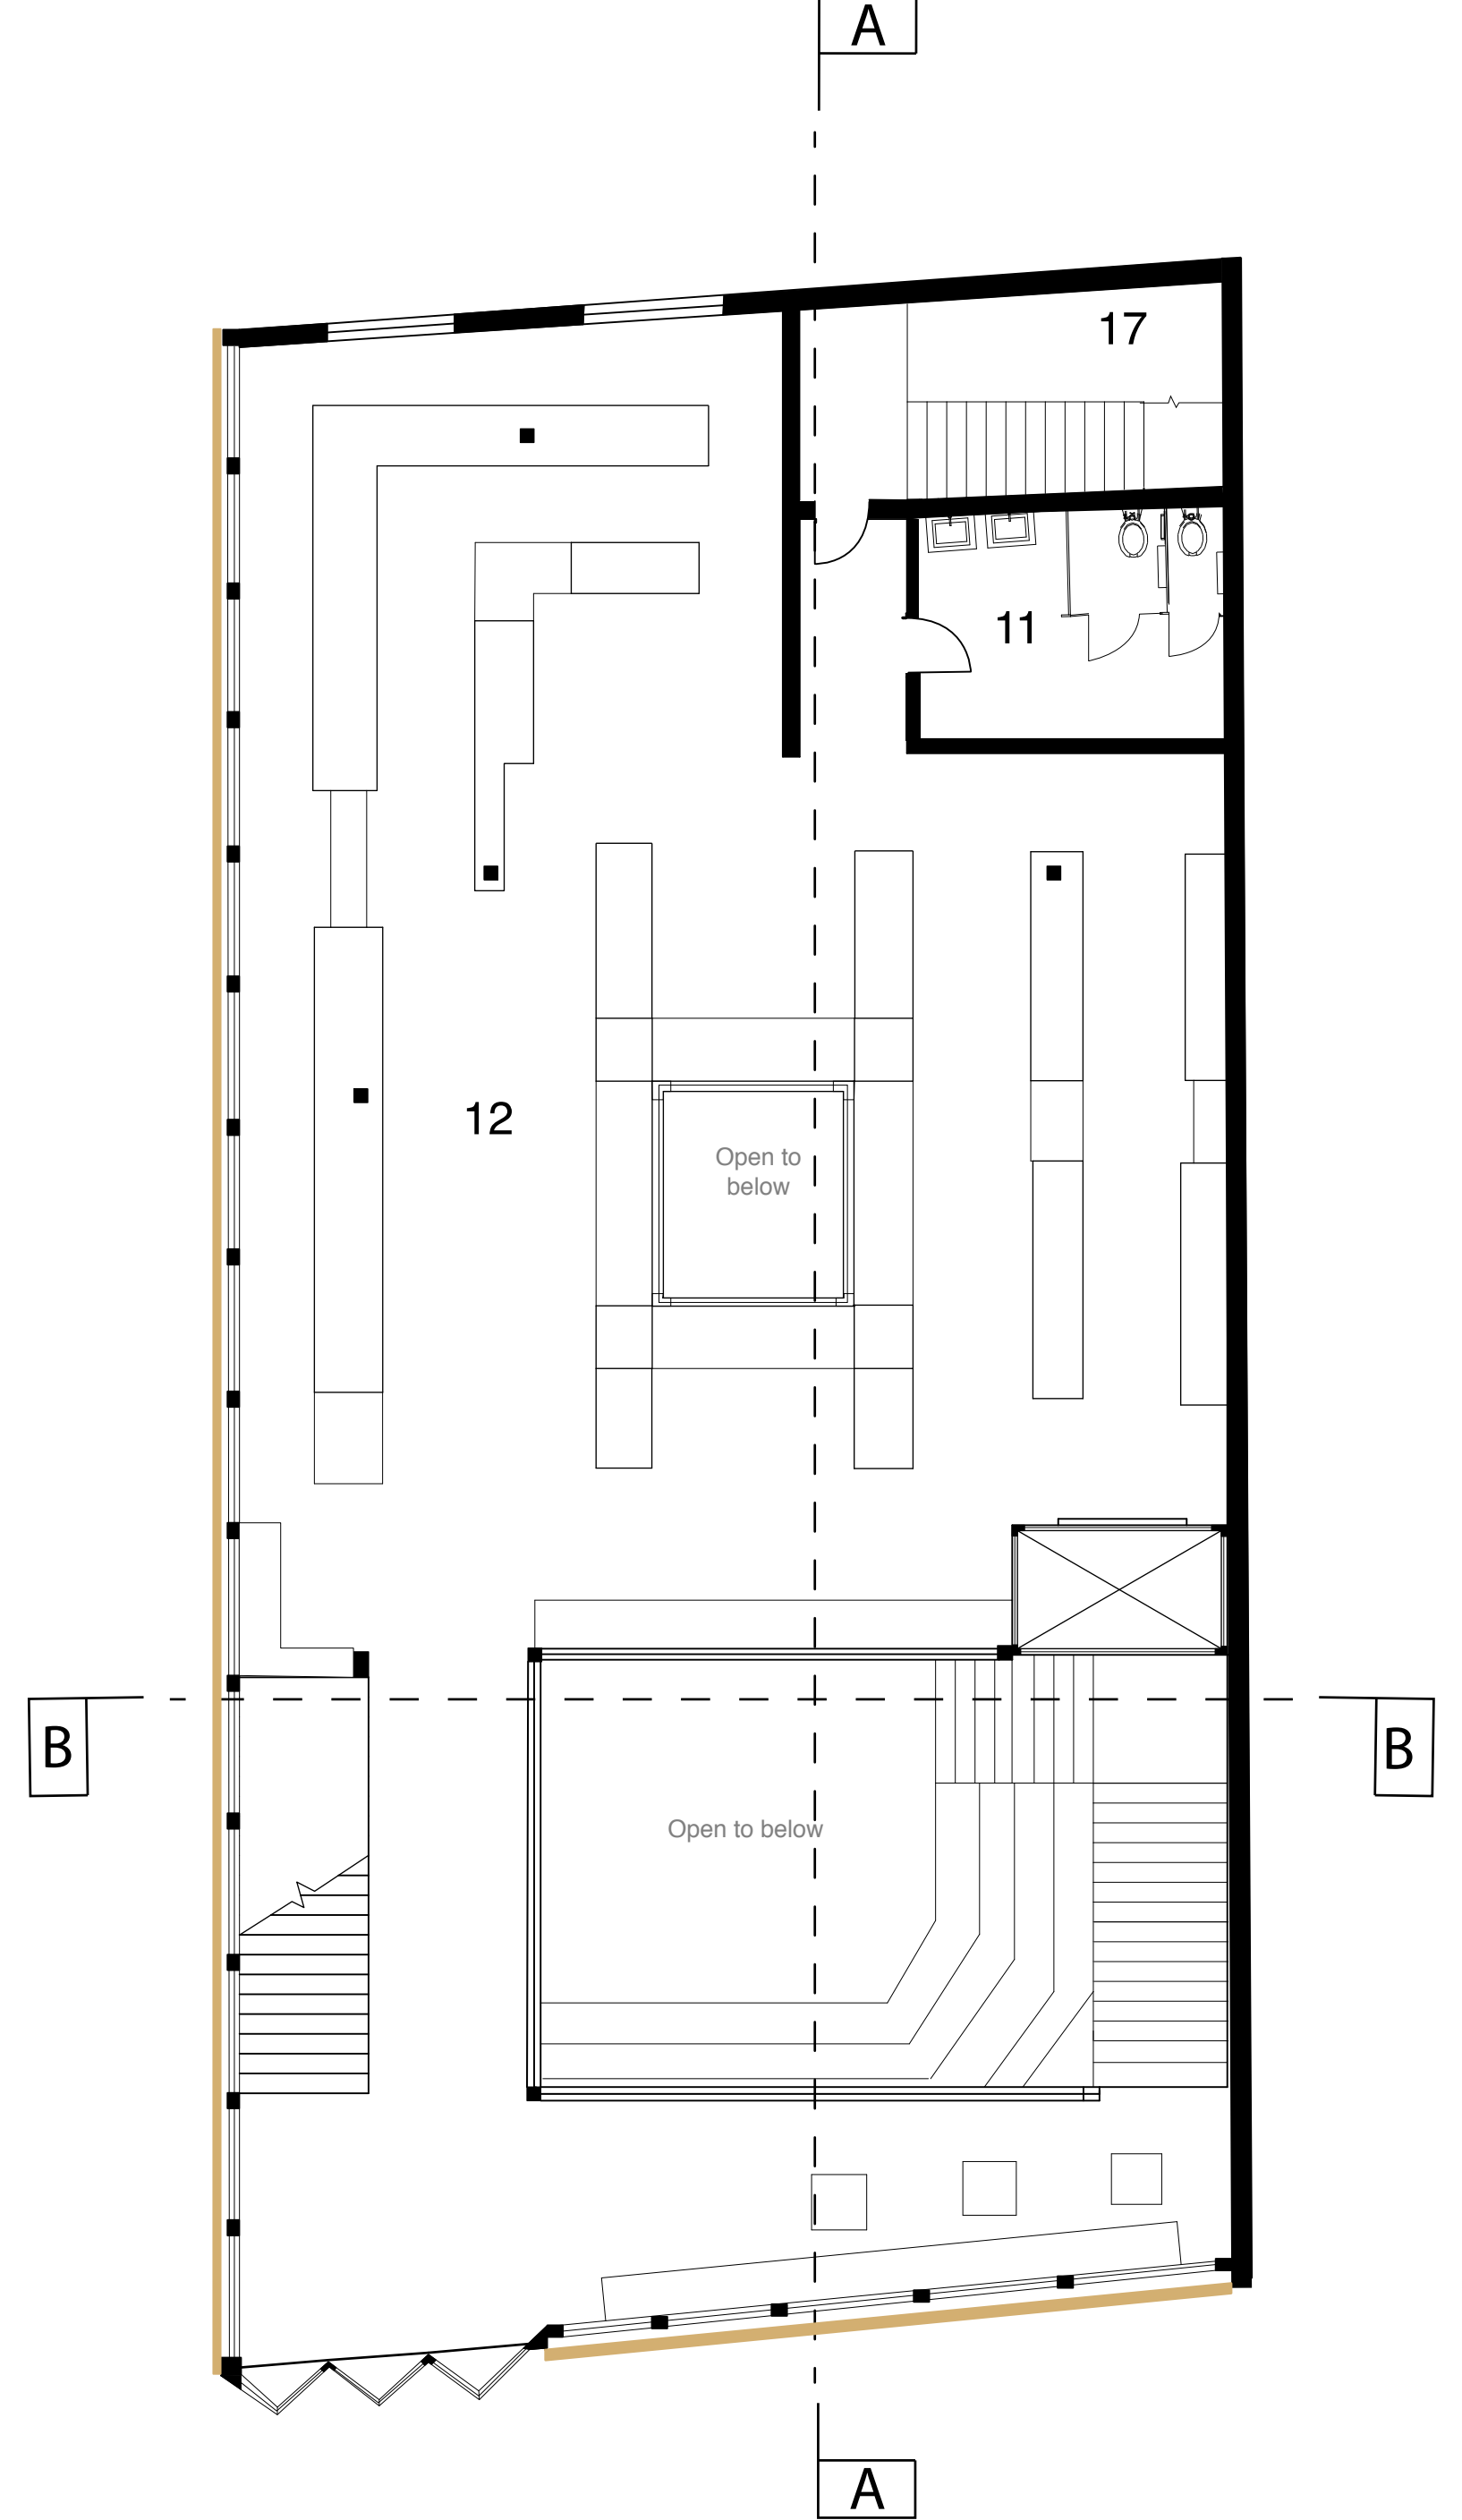


2nd Level Floor Plan  
Scale: 1/8" = 1'-0"



Location Map  
Scale: NTS

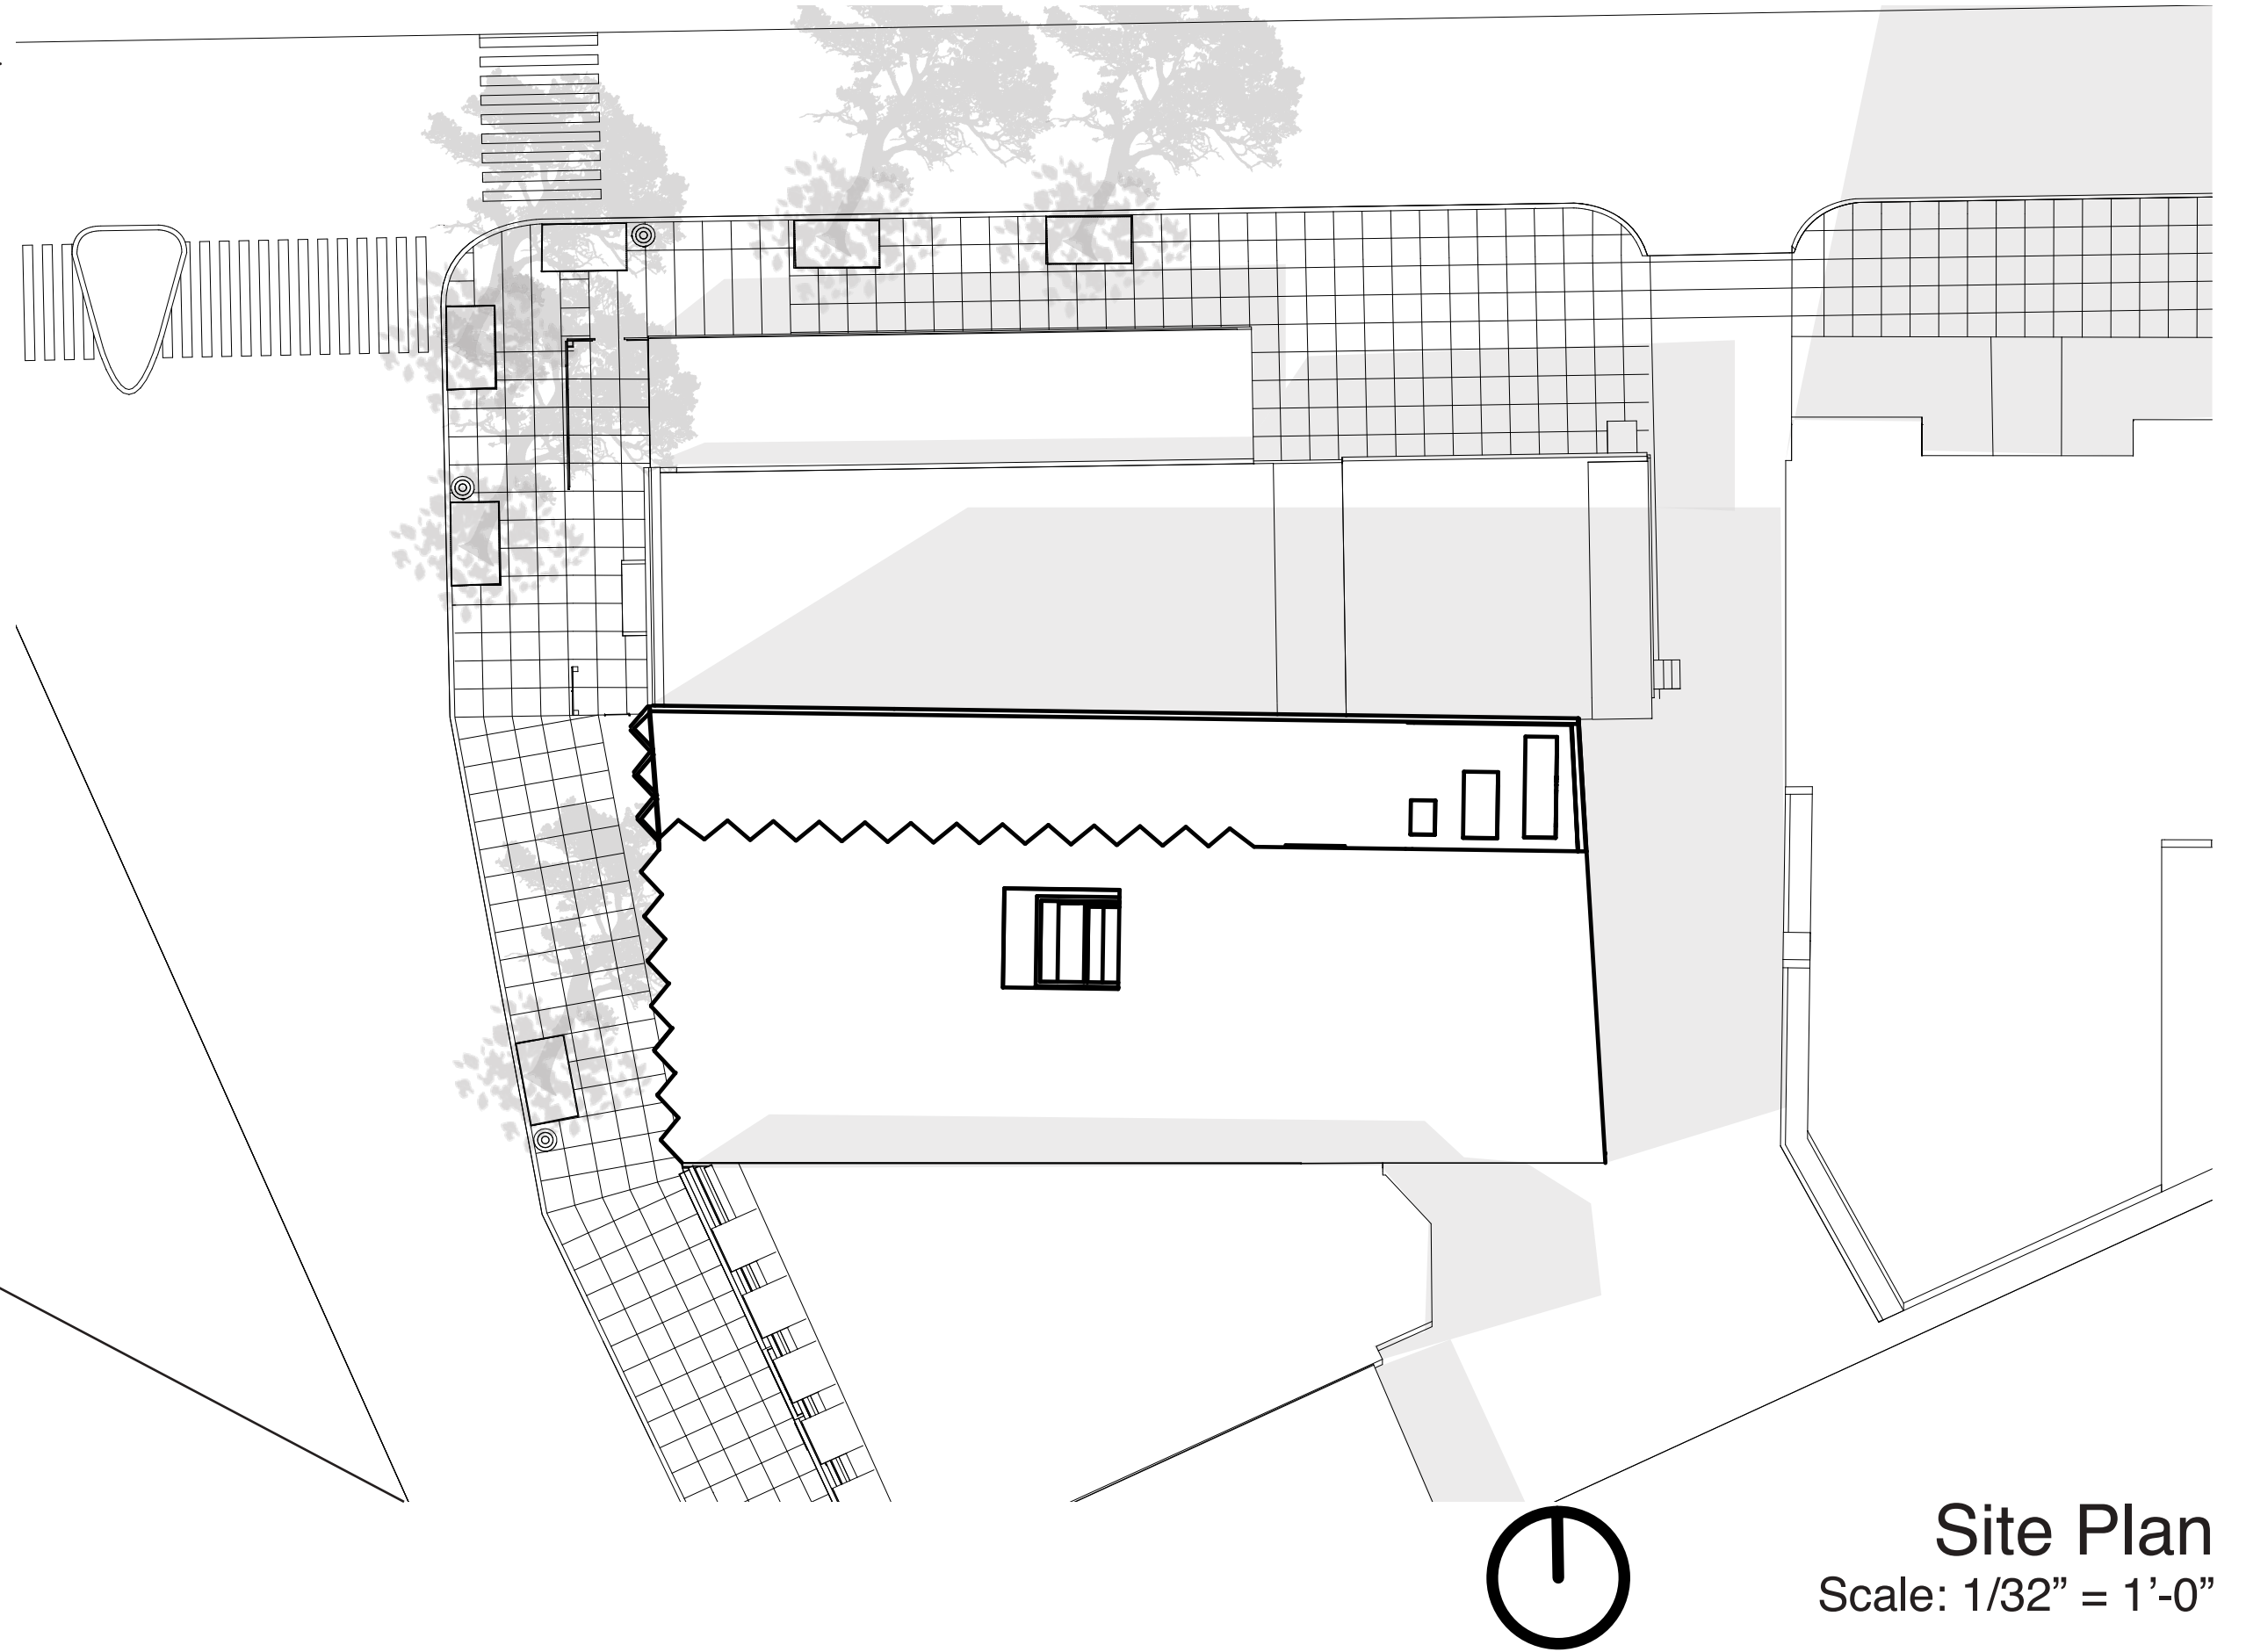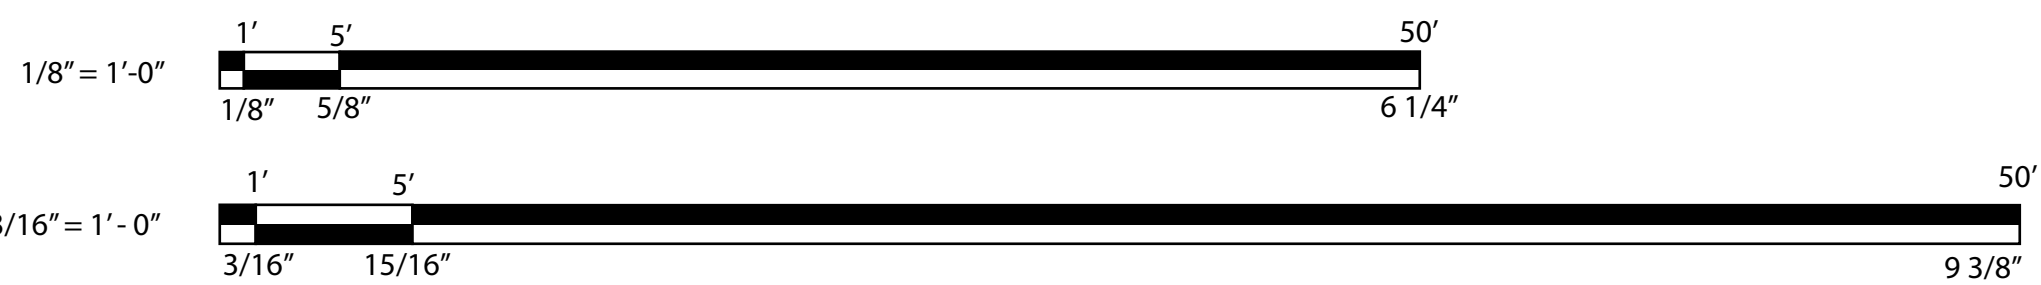

Site Plan  
Scale: 1/32" = 1'-0"

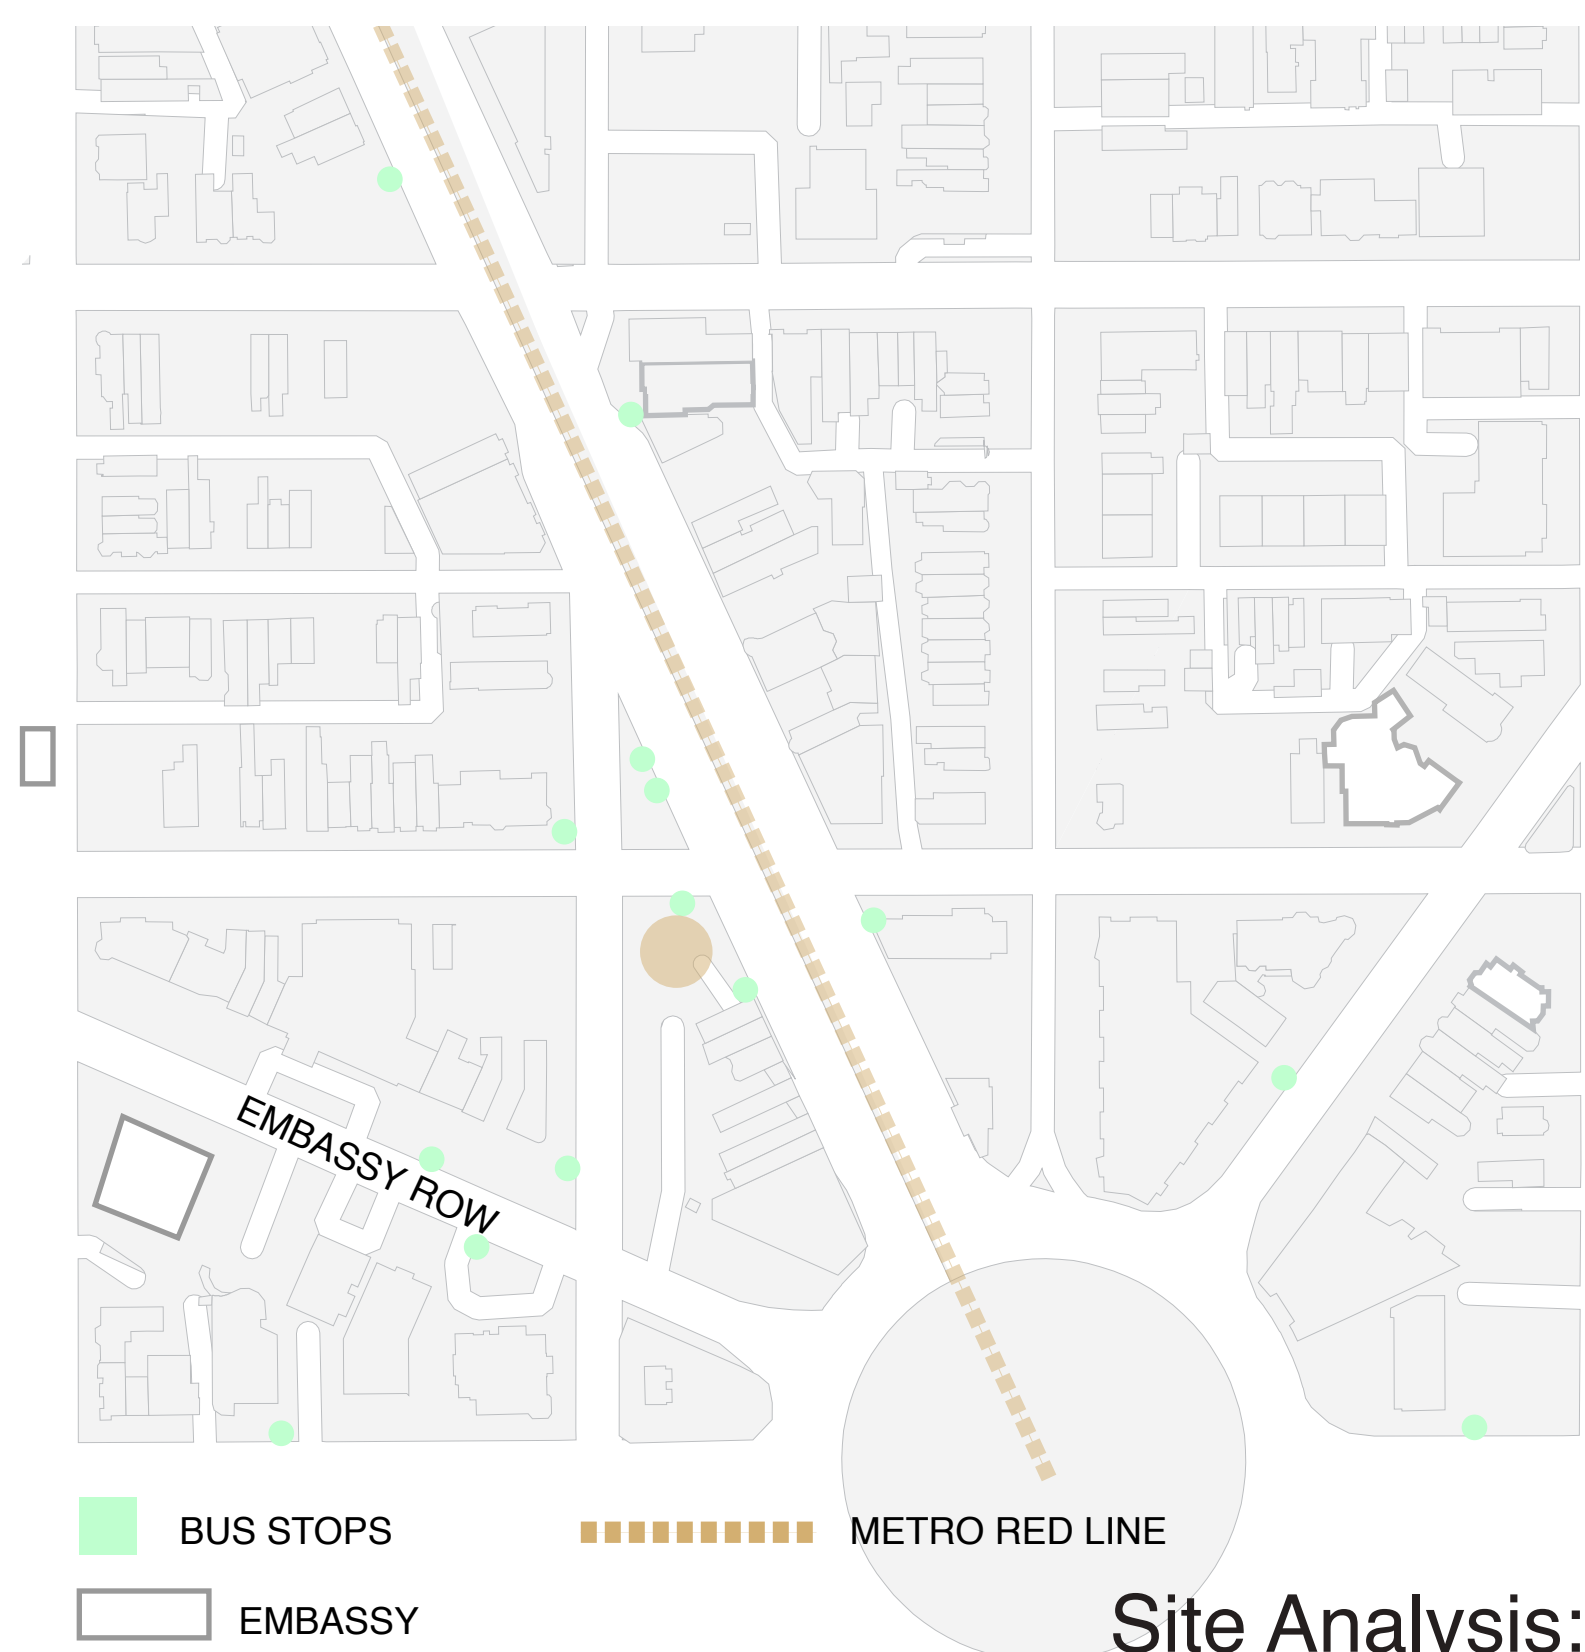


Site Analysis: Use Diagram  
Scale: NTS



# The International Library of DC

ARCH402/ Prof. Crawford


Emily Morina/ 9 December 2019

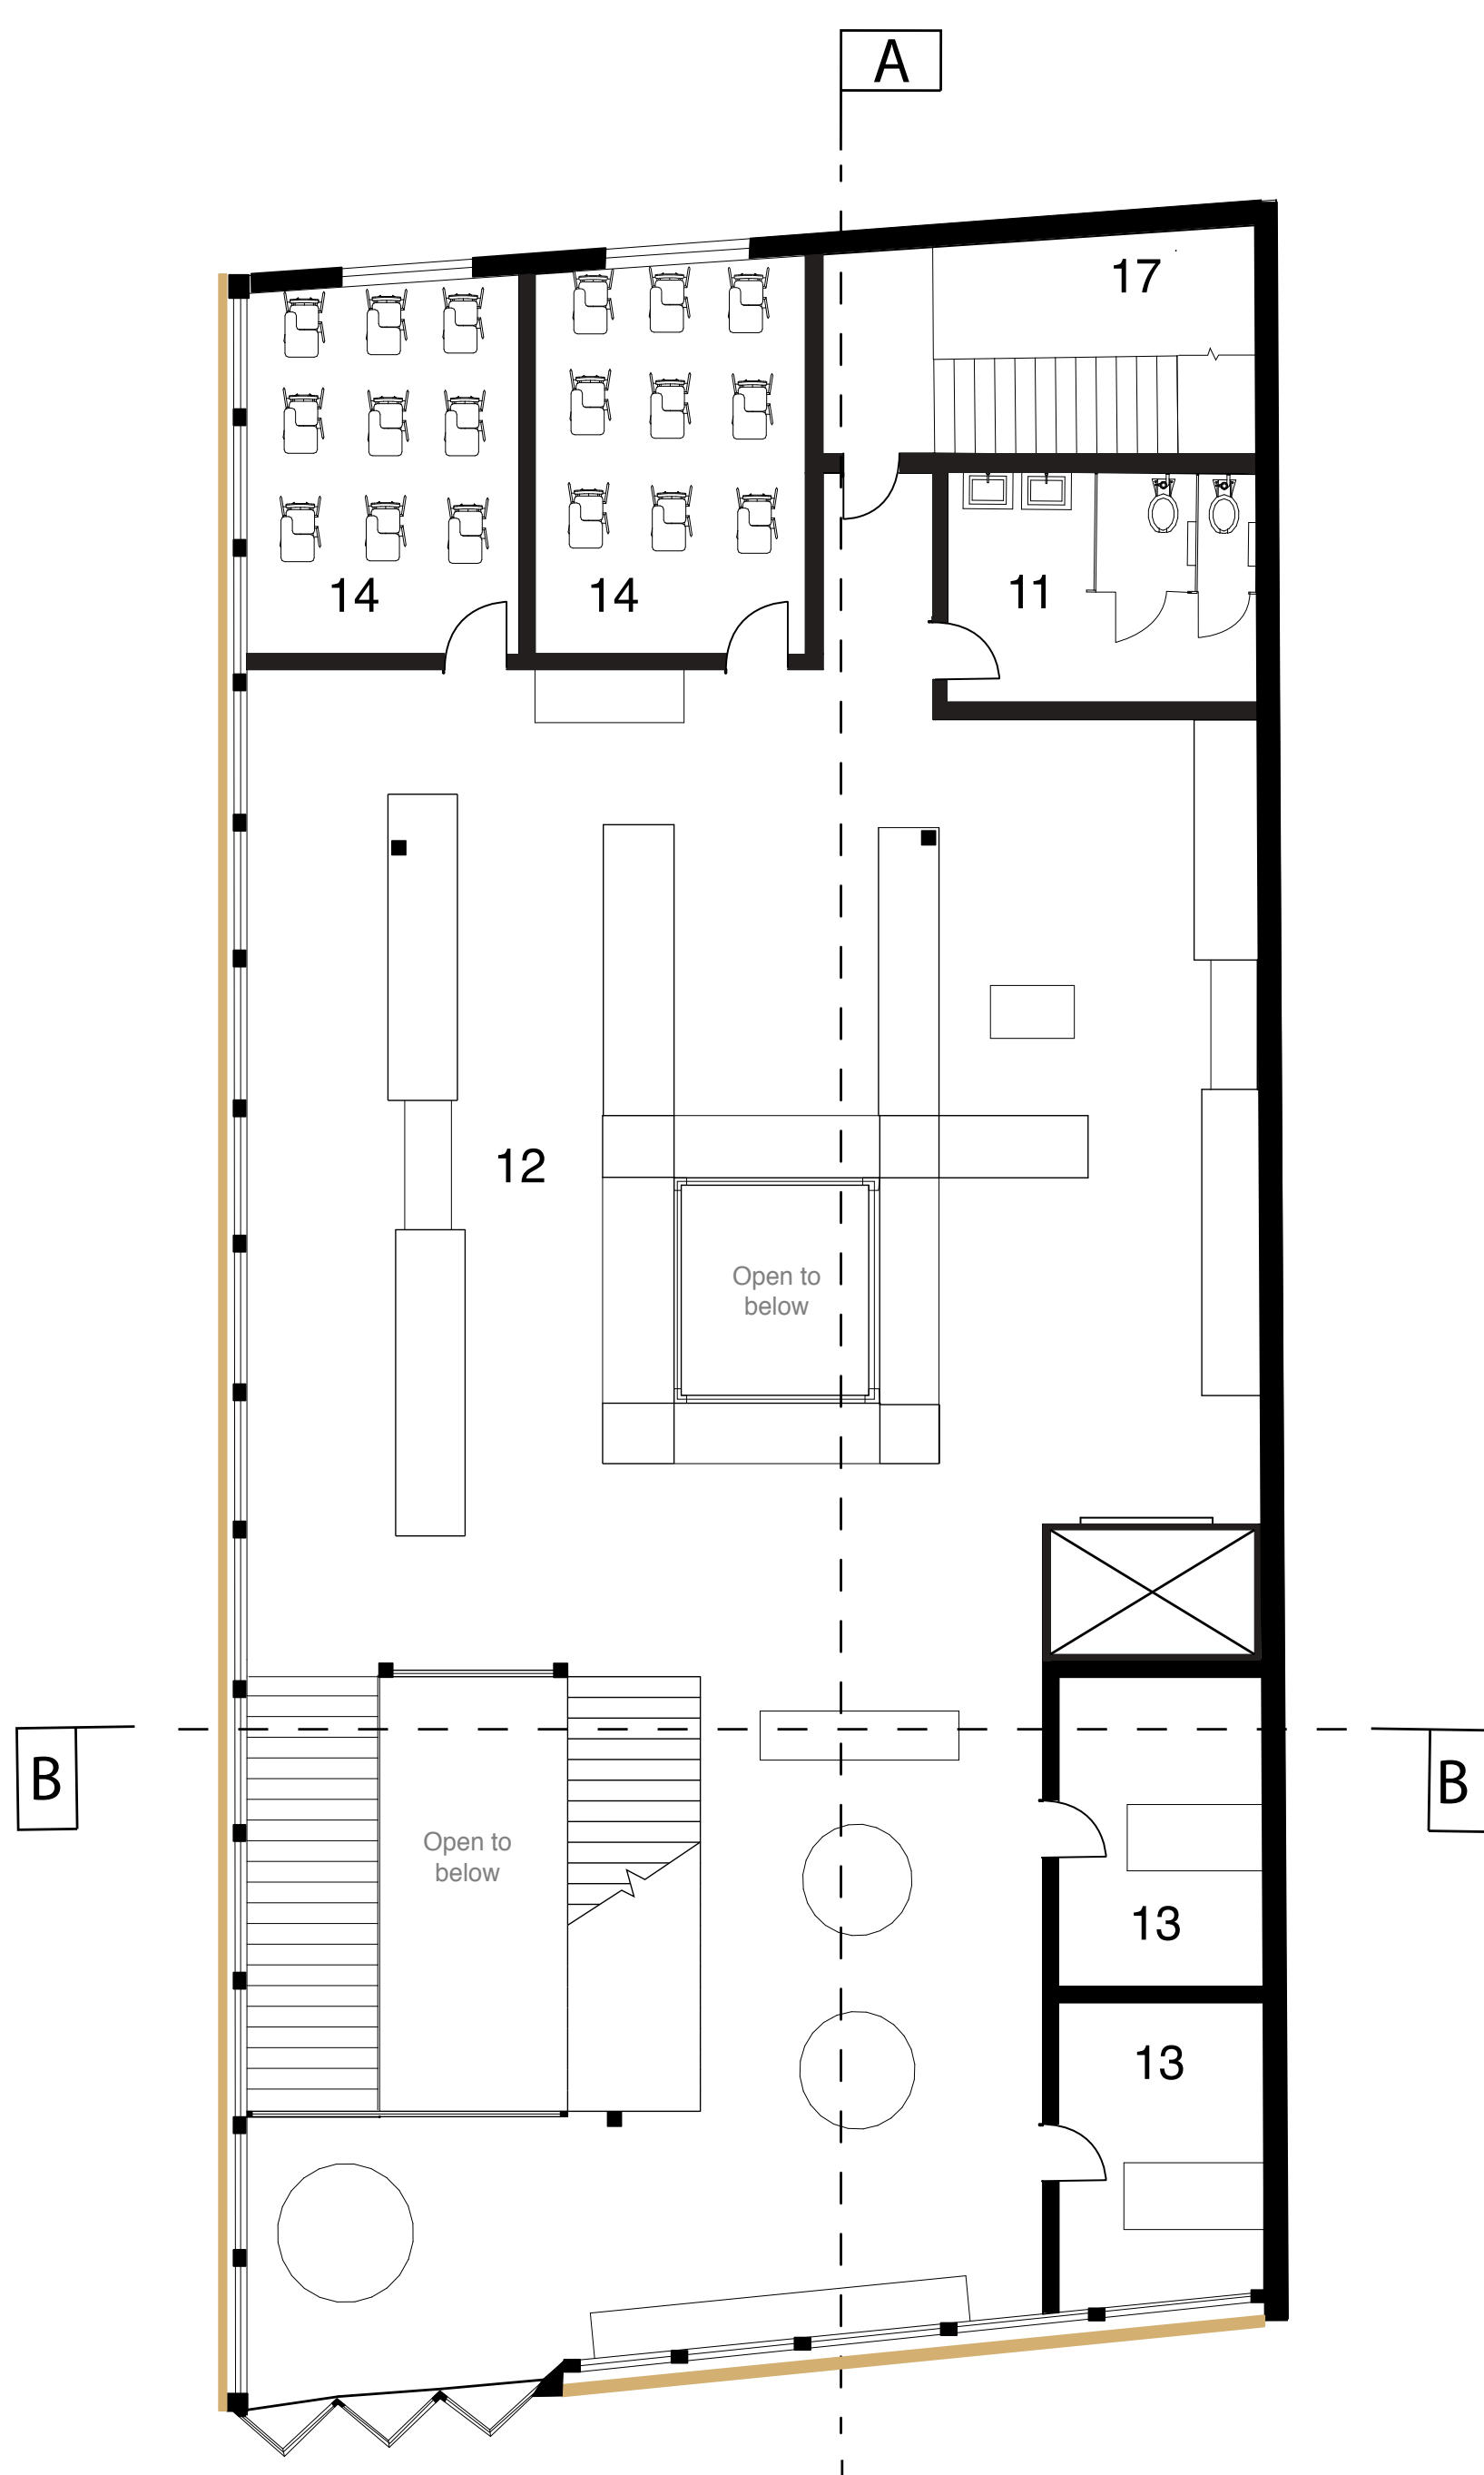


3rd Level Floor Plan  
Scale: 1/8" = 1'-0"

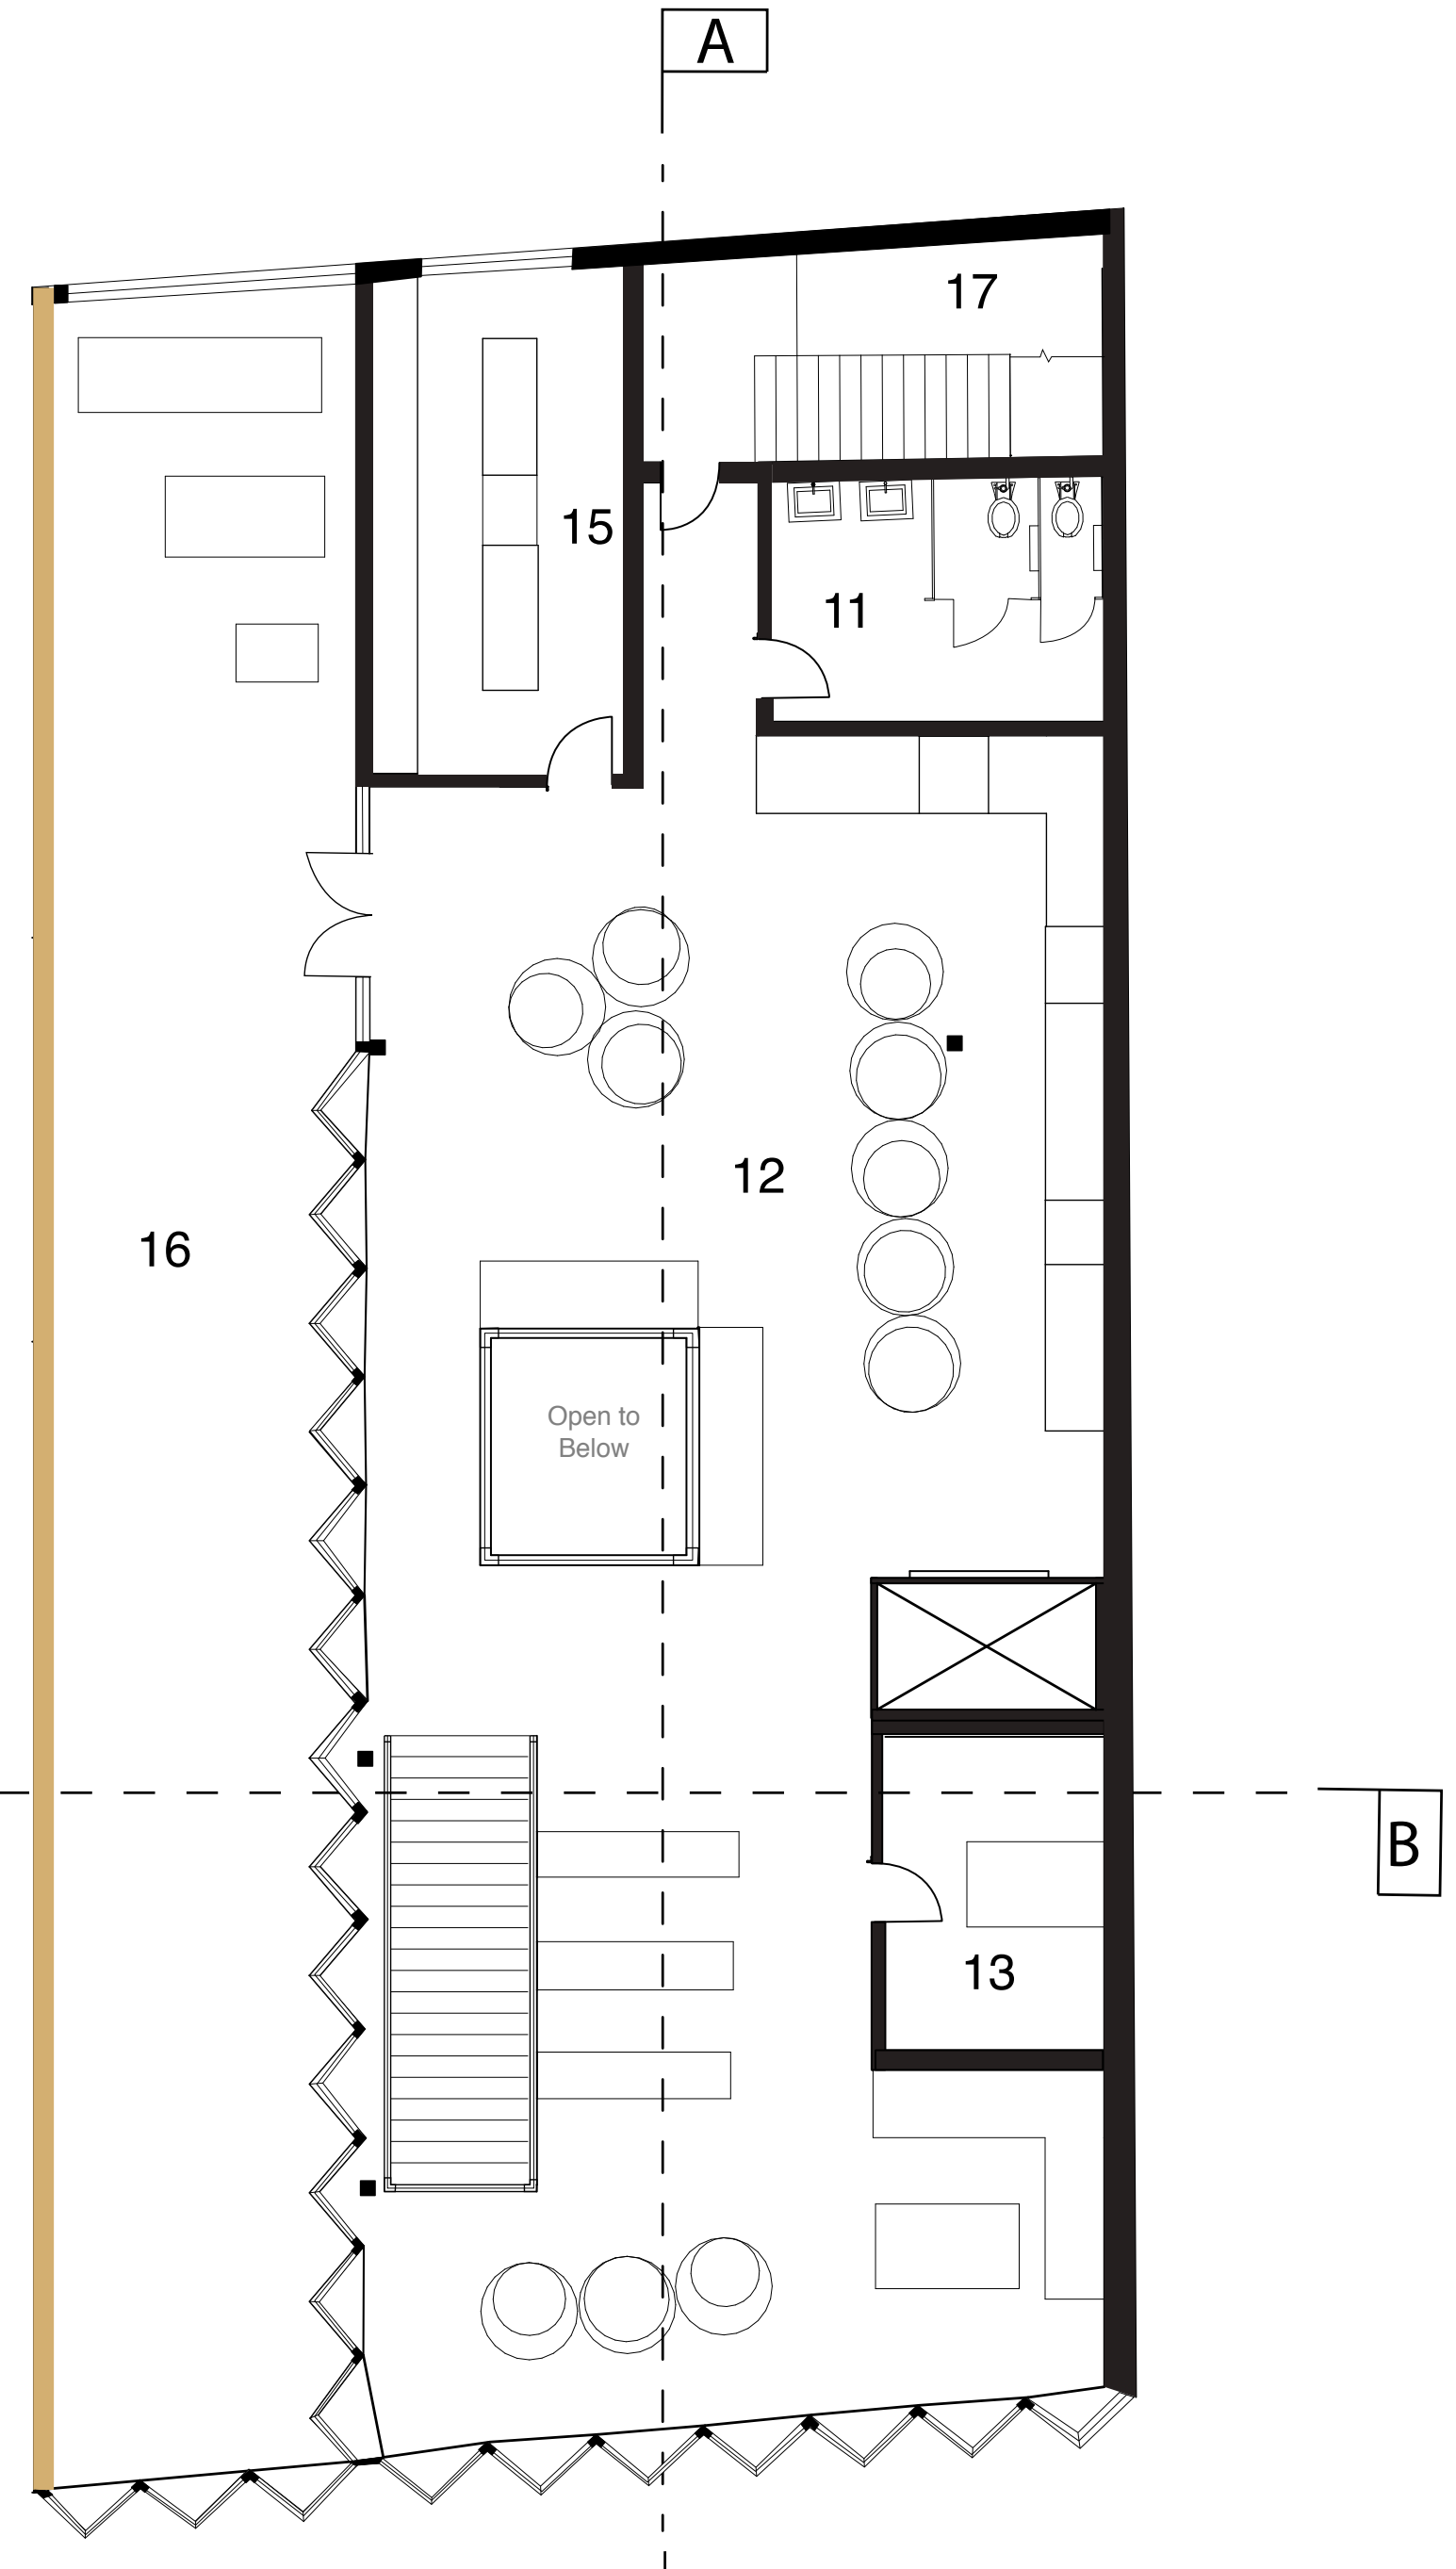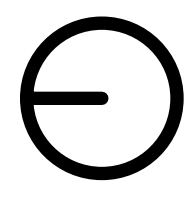


4th Level Floor Plan  
Scale: 1/8" = 1'-0"

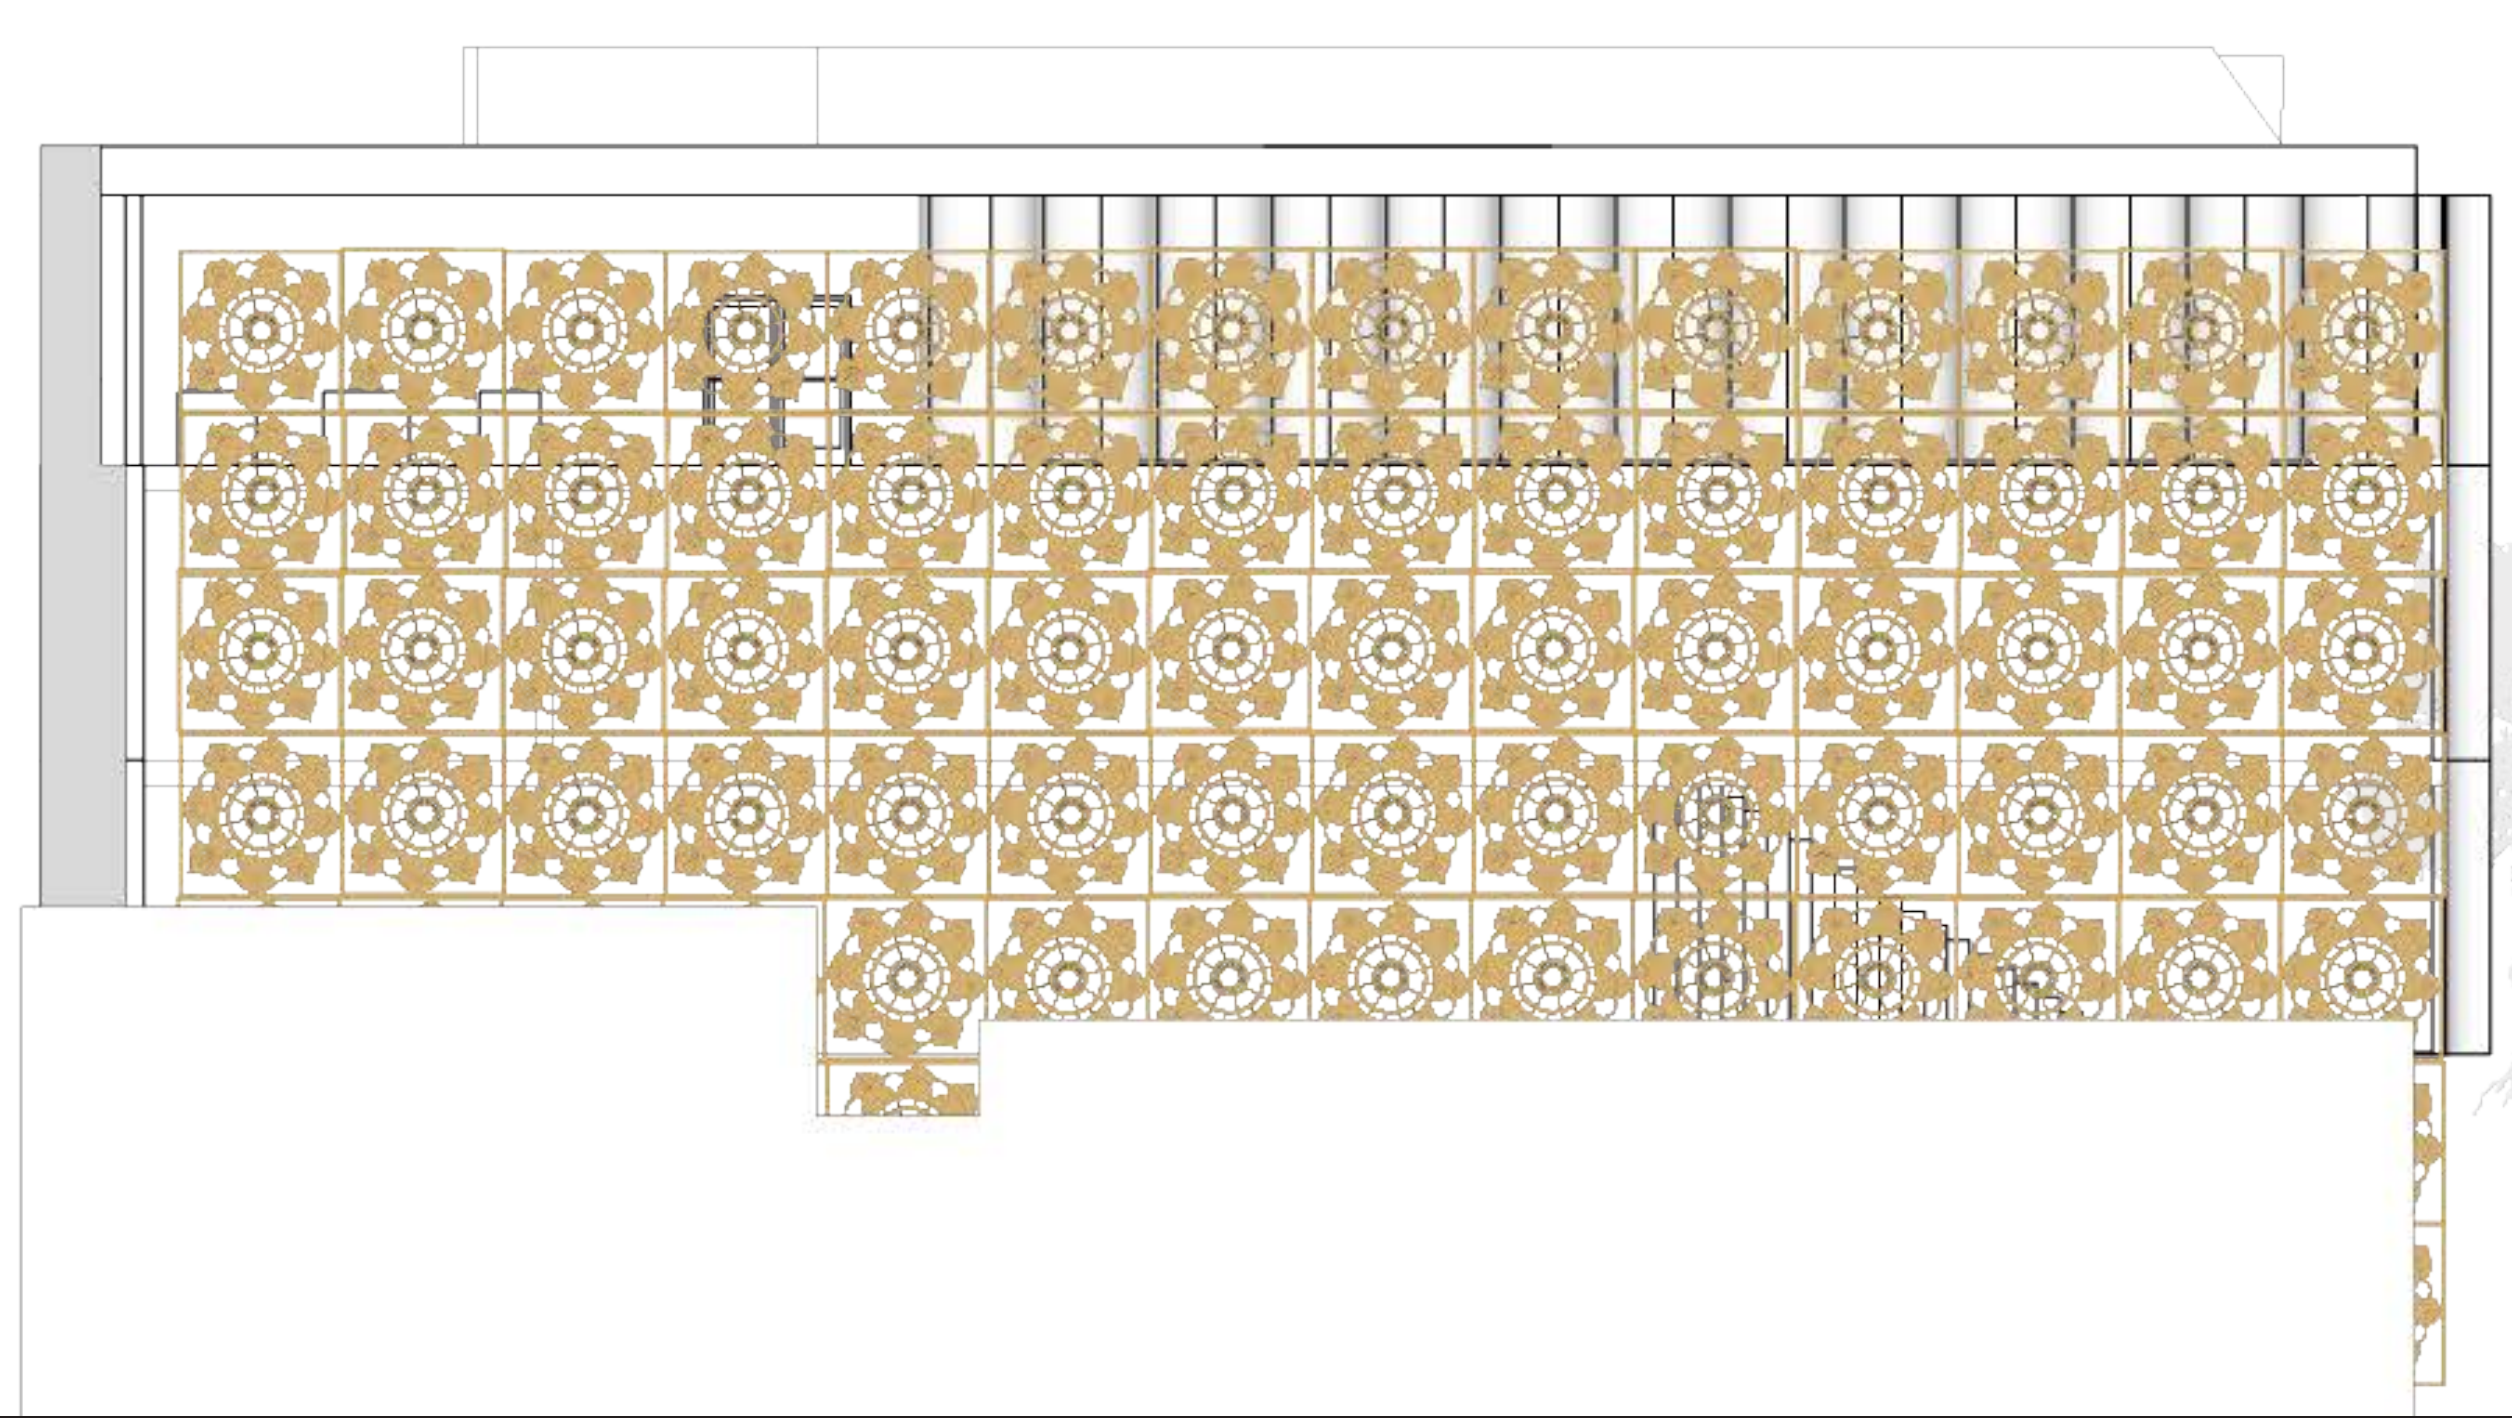


North Facing Elevation A  
Scale: 1/8" = 1'-0"

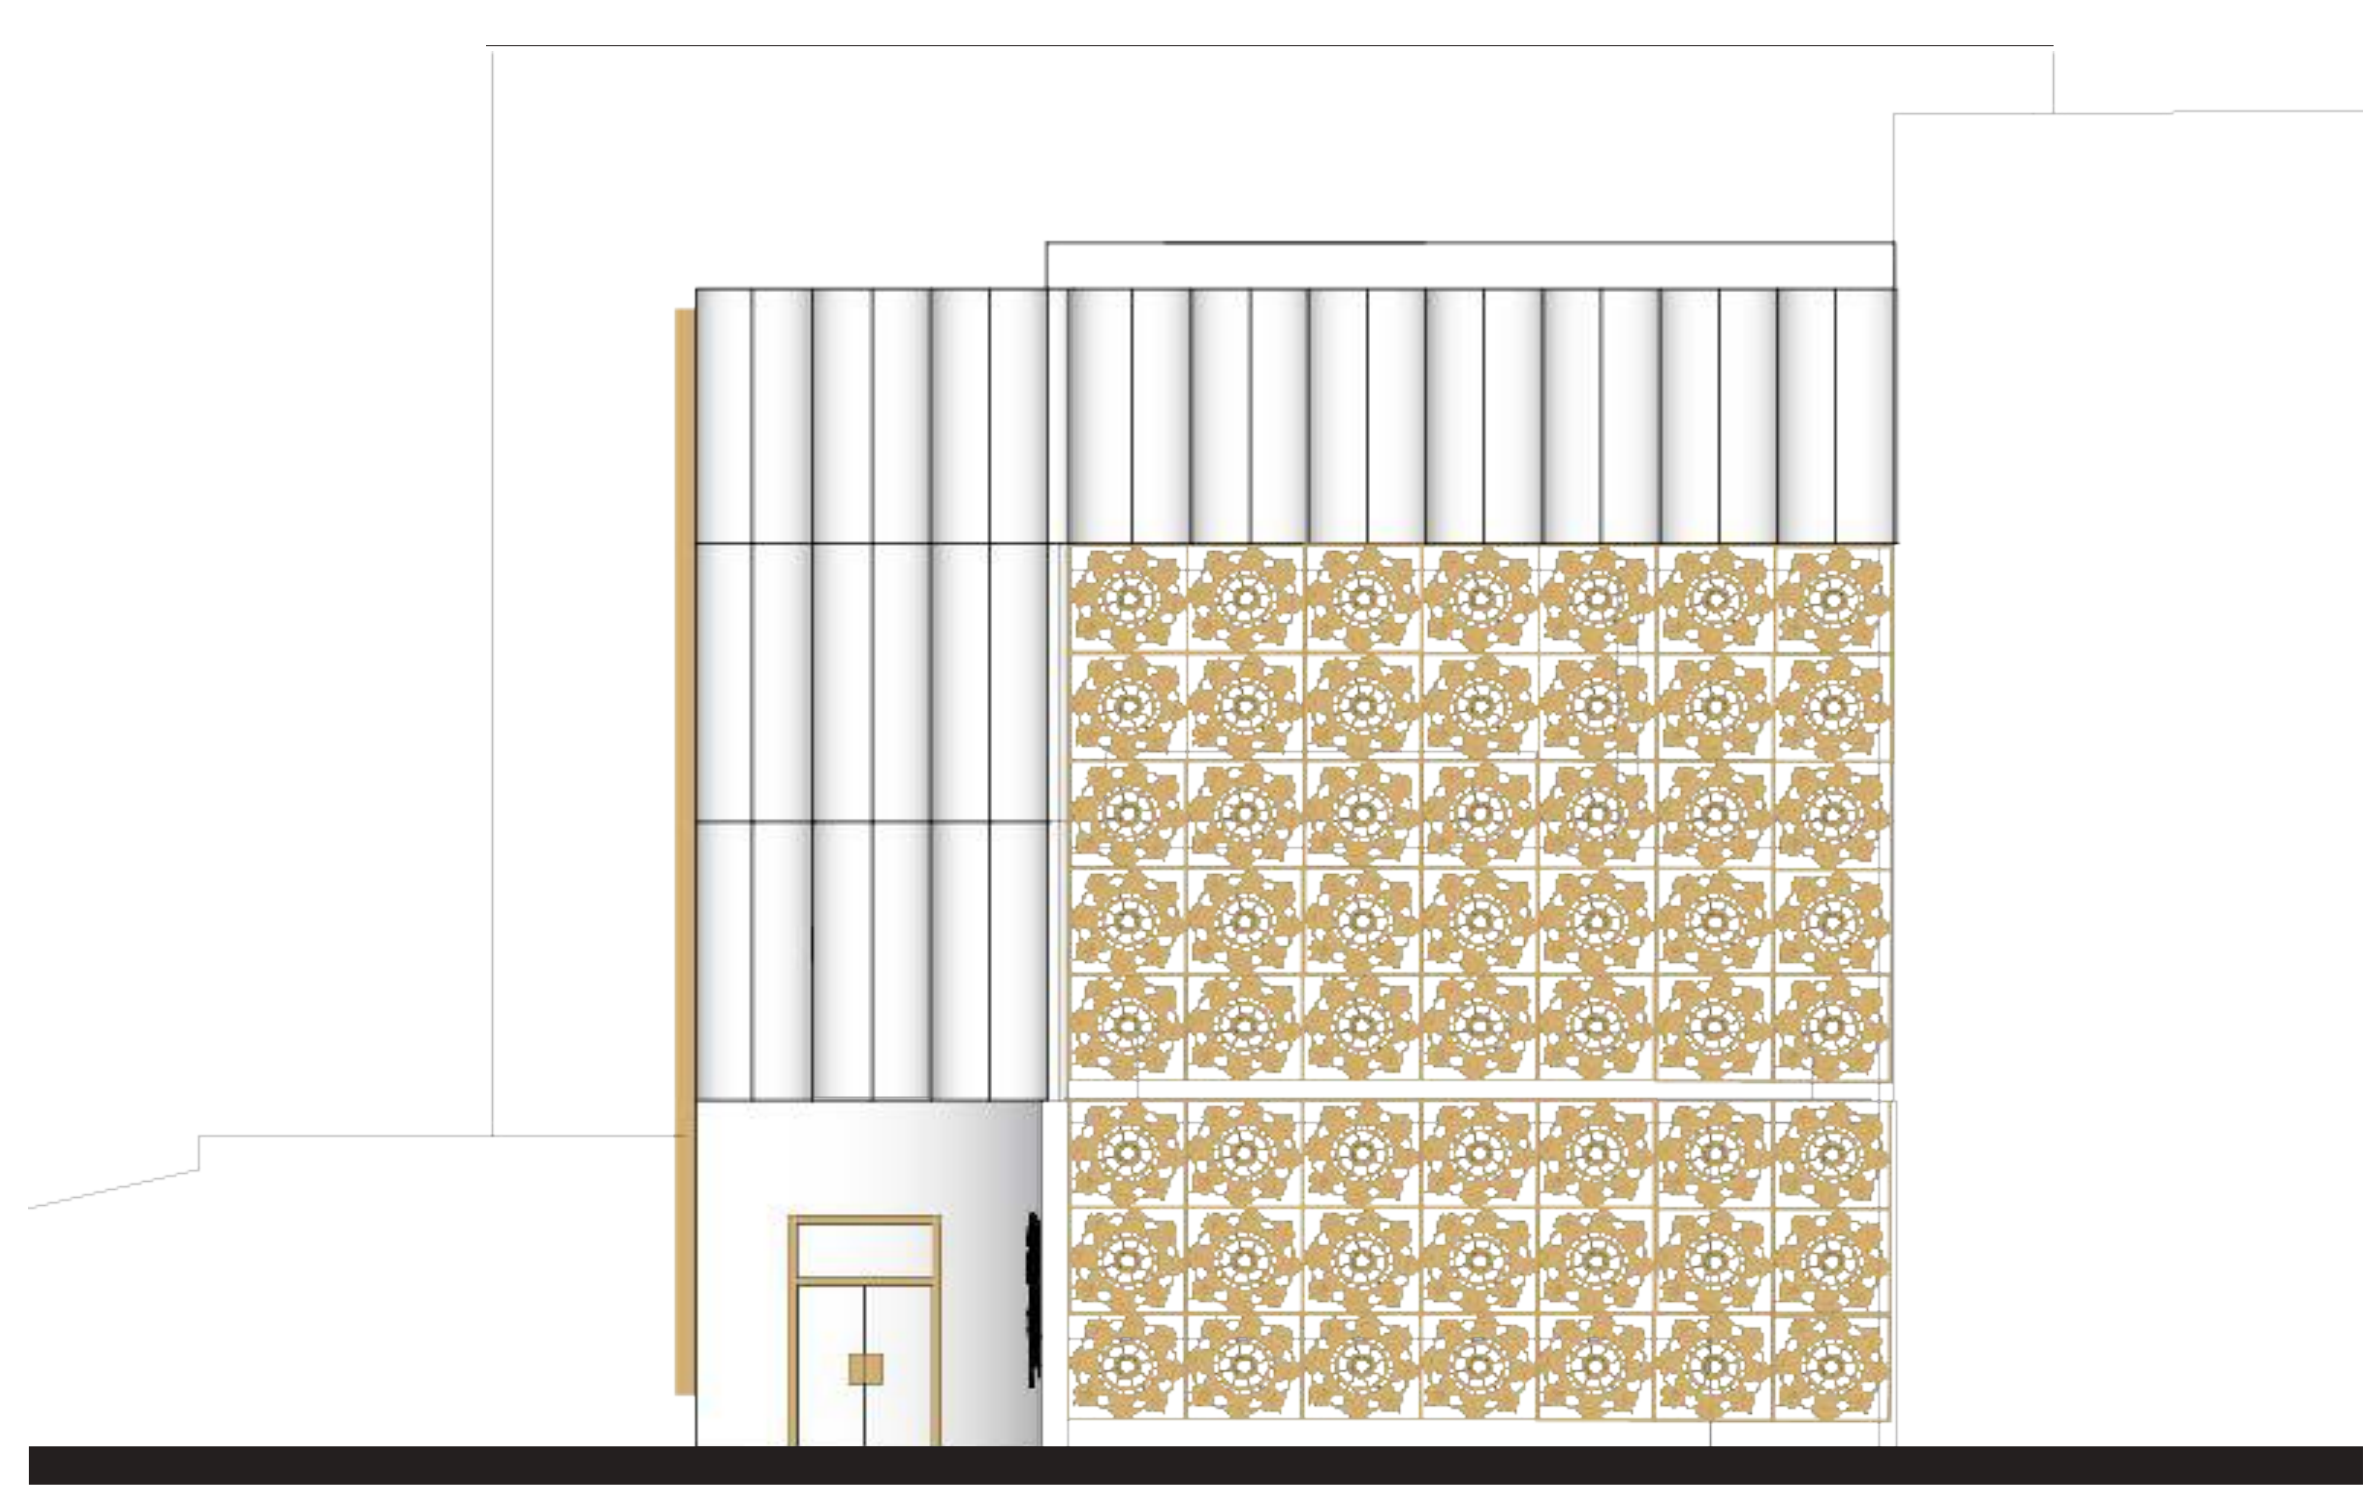


West Facing Facade  
Scale: 1/8" = 1'-0"

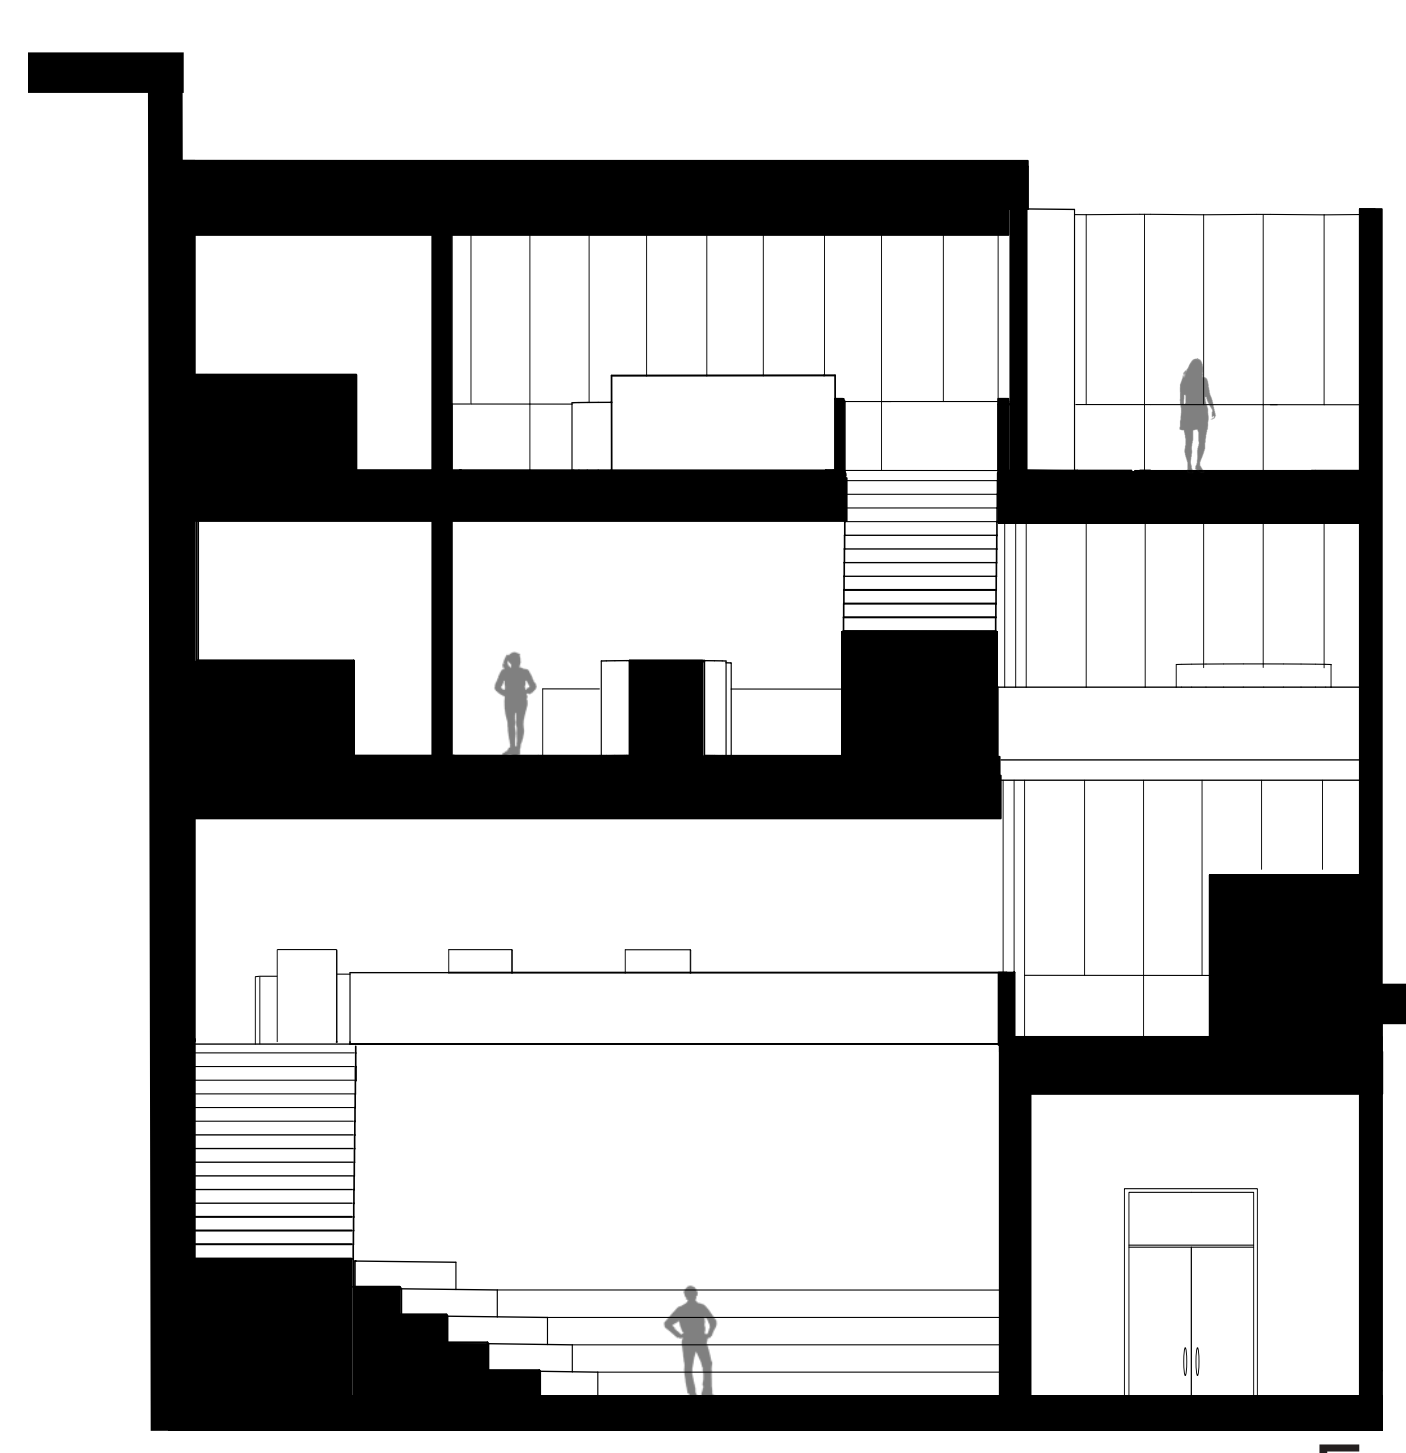


Front Section B  
Scale: 1/8" = 1'-0"

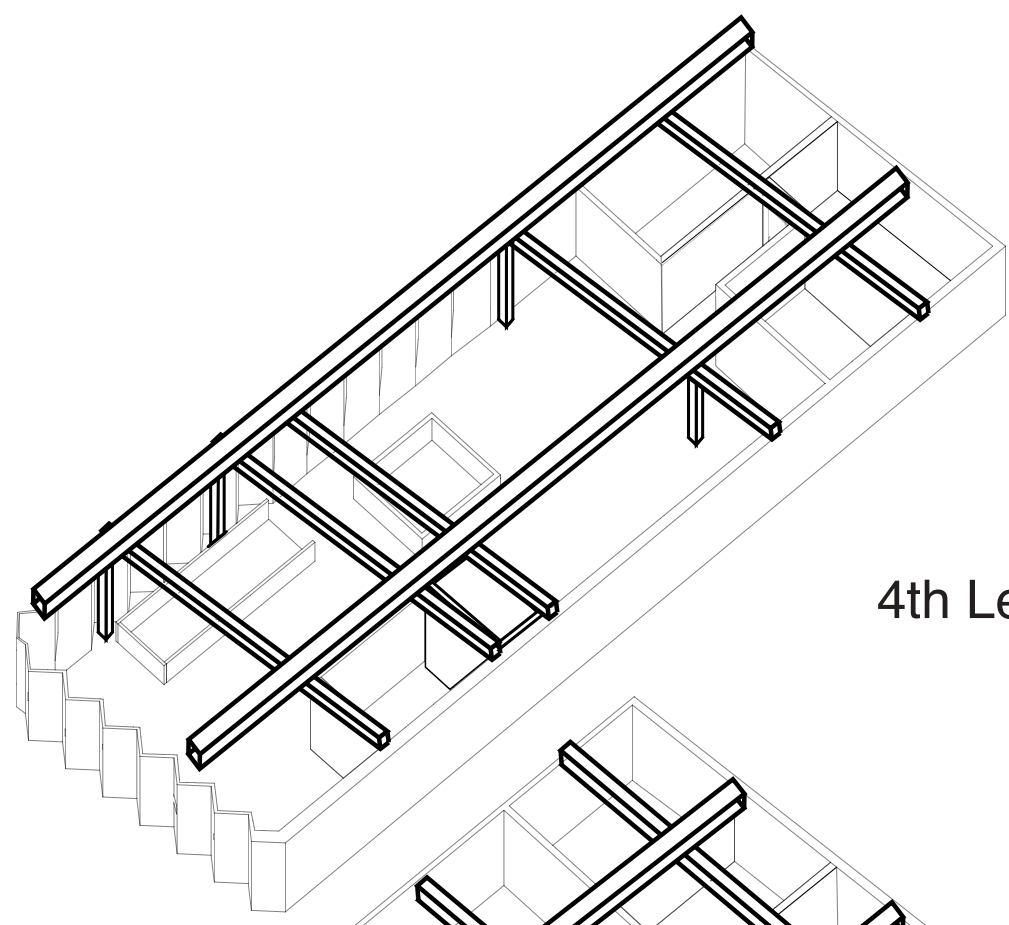


4th Level

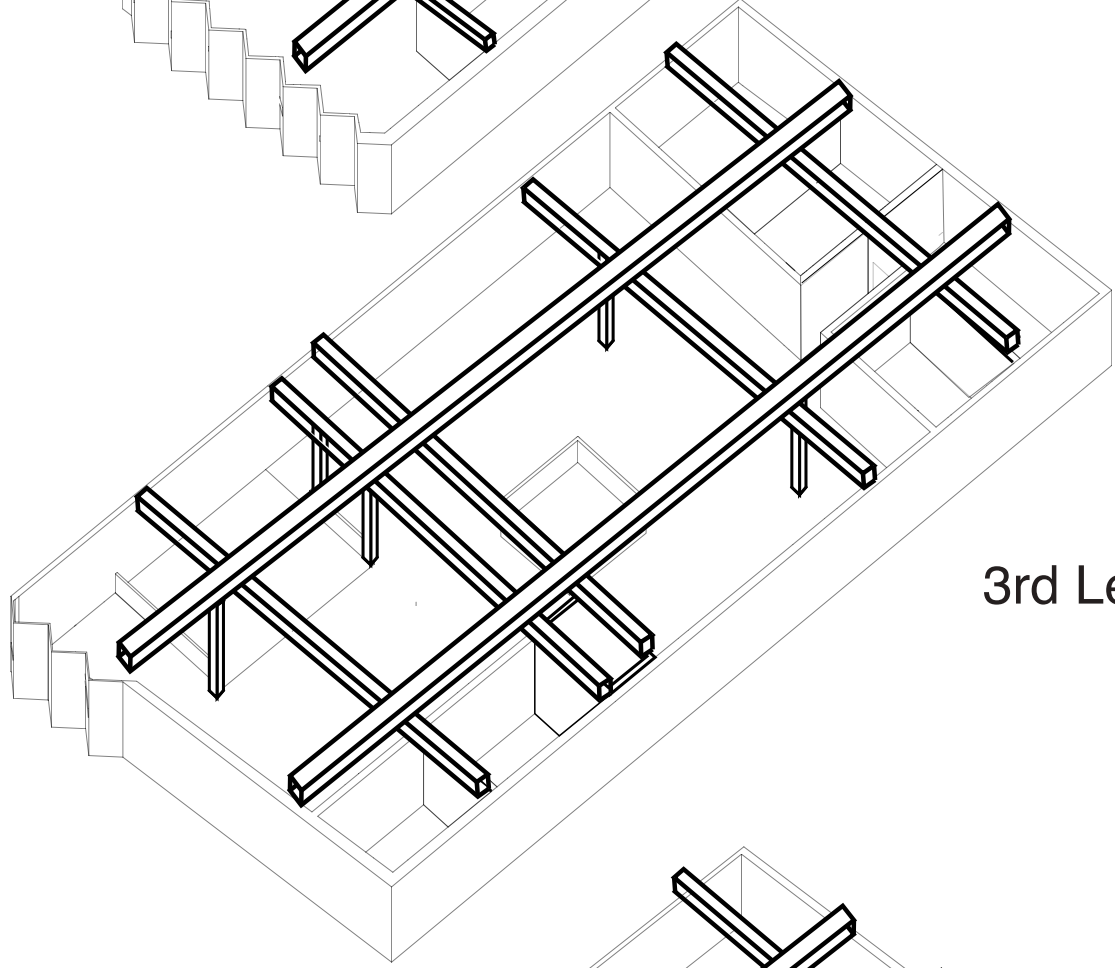

3rd Level

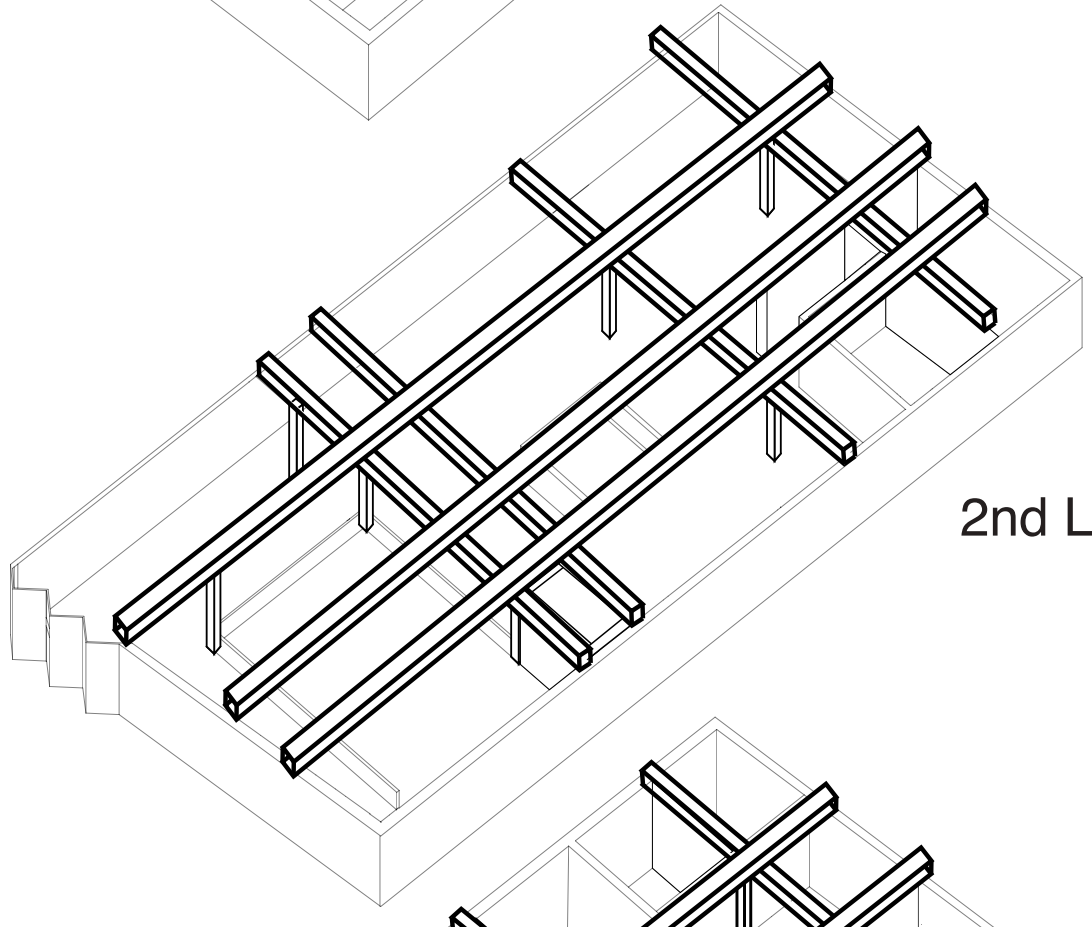


2nd Level

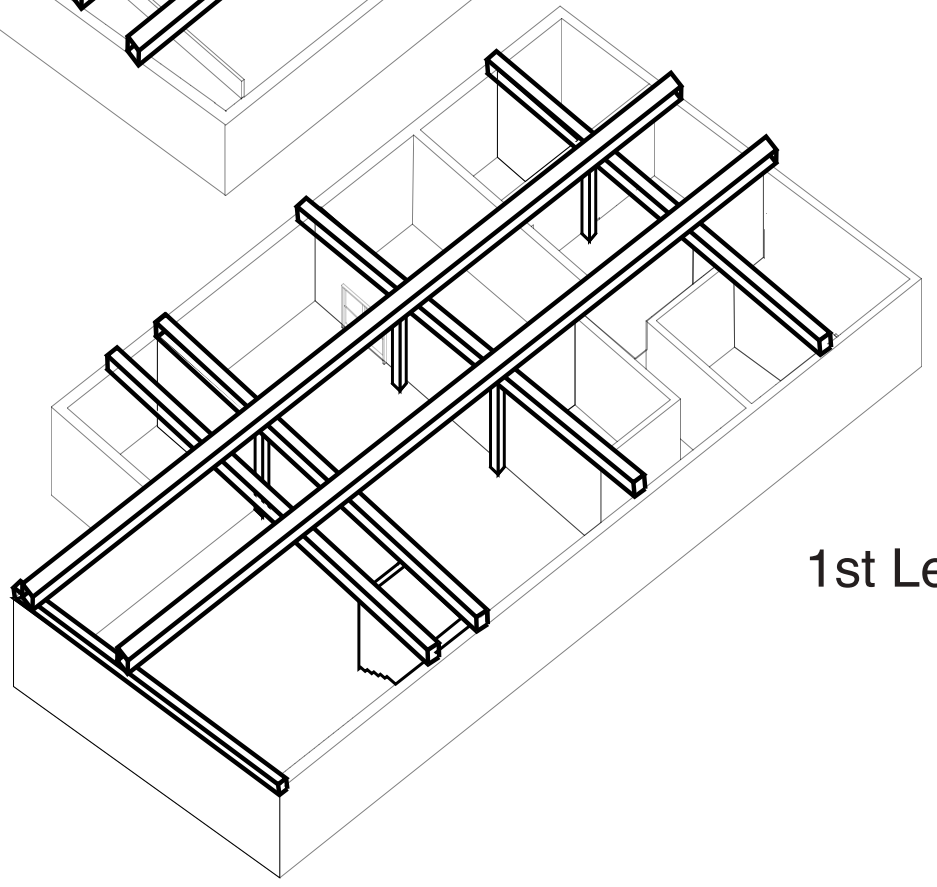

1st Level


Structure Axonomic  
Scale: NTS

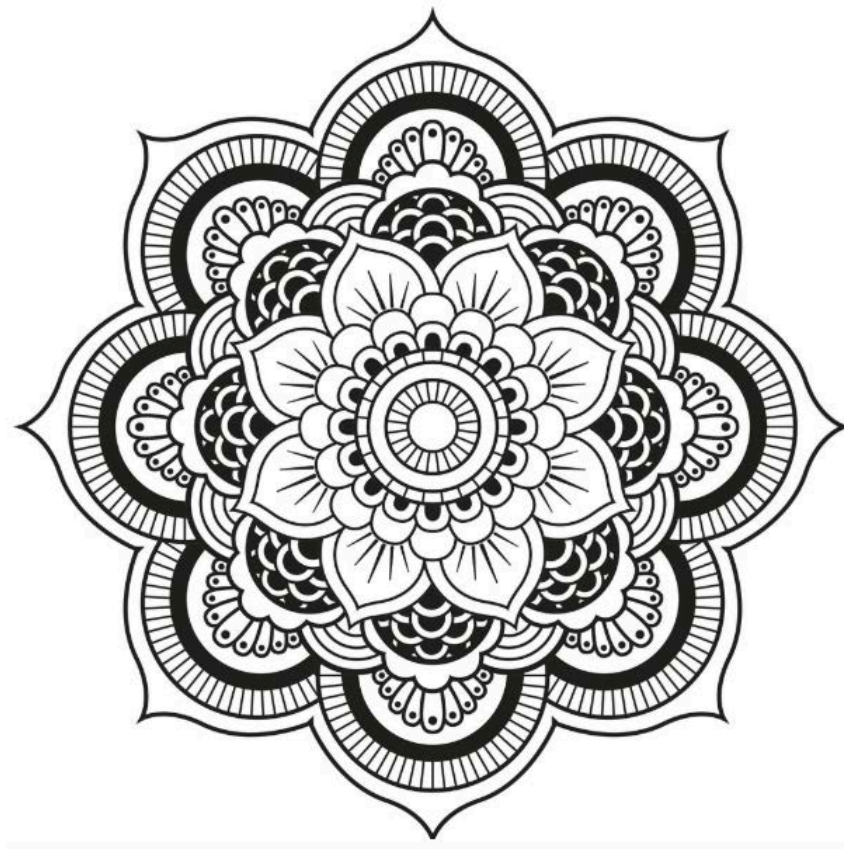

Inspiration



1st Iteration

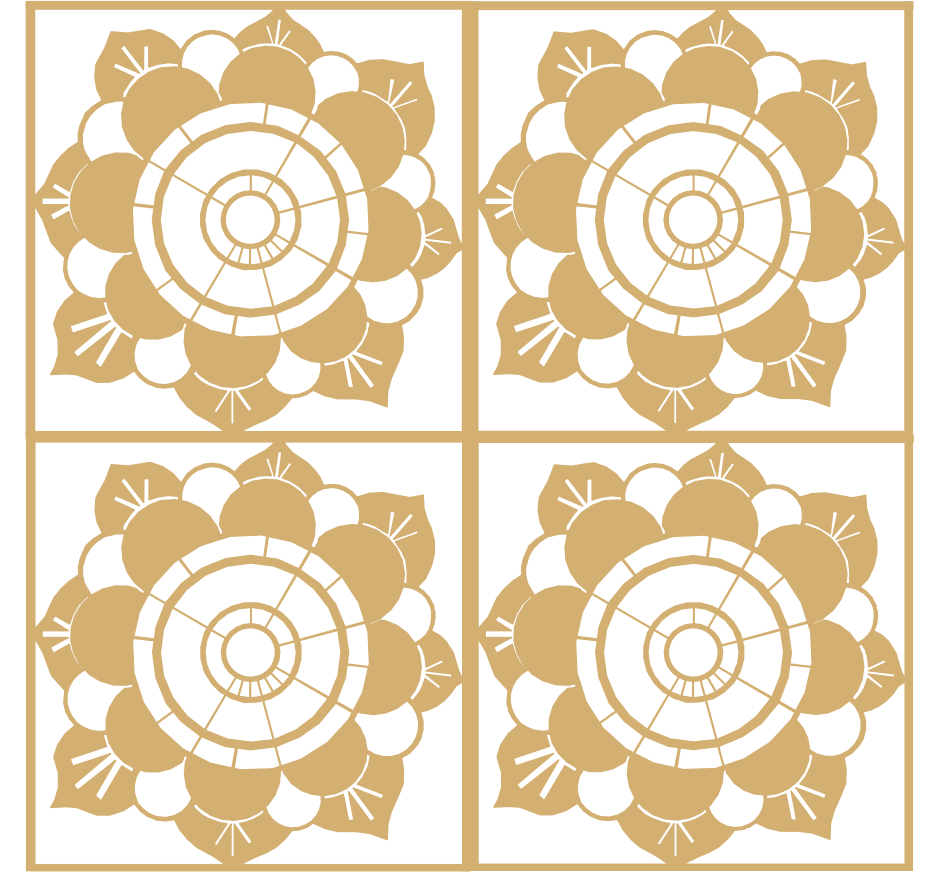


2nd Iteration




3 ft  
Iron Panel Design

3 ft

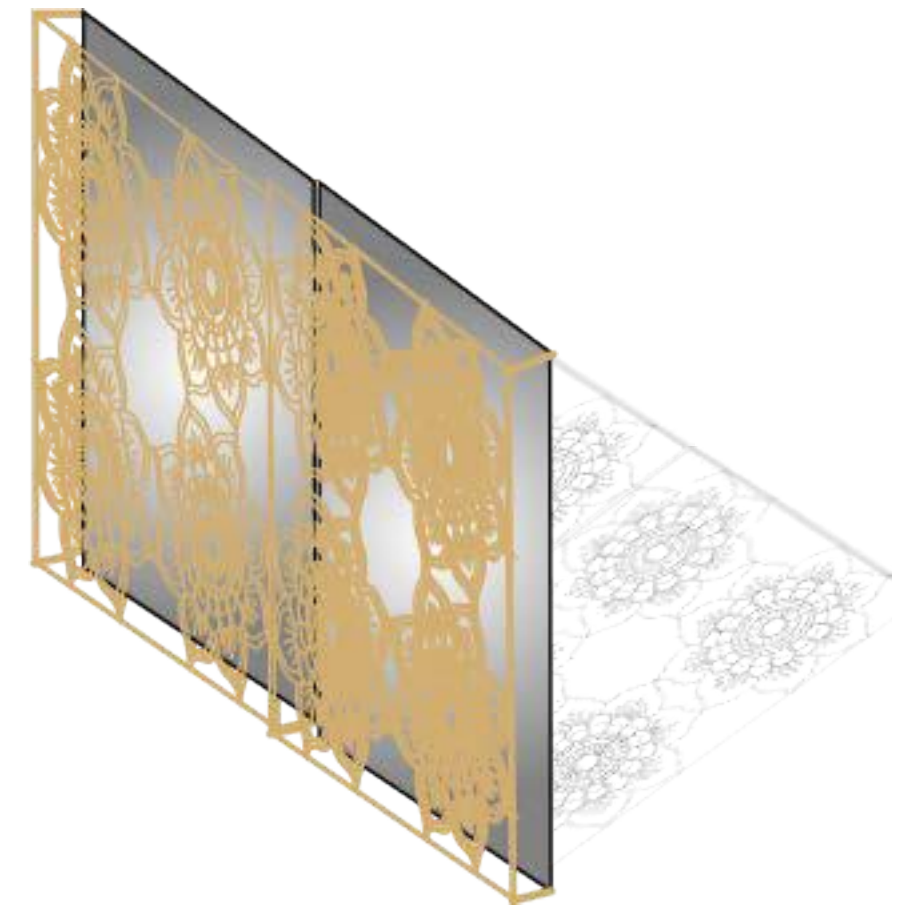

Curtain Wall Effect

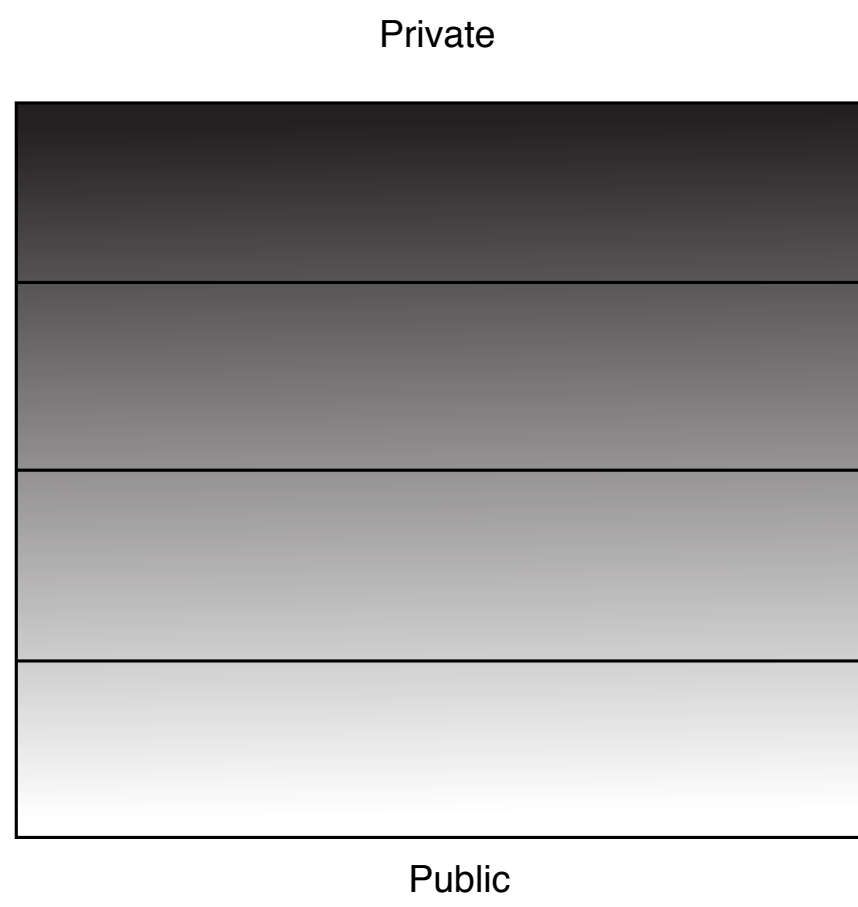


Private

Public

Parti




Circulation

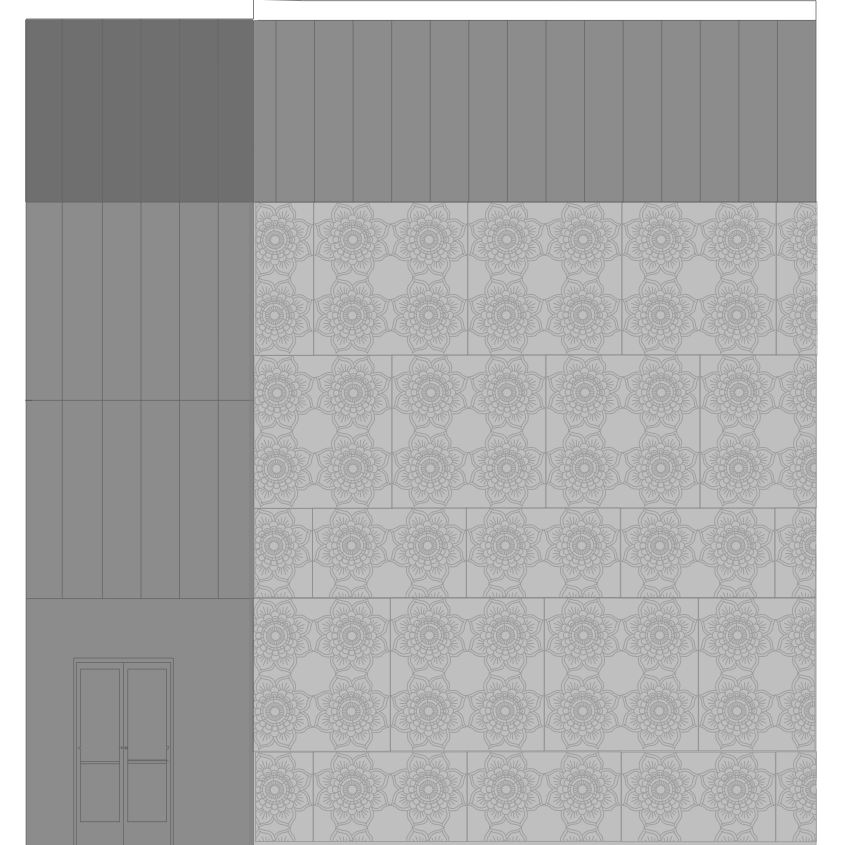


Proportion



Exterior Perspective 1

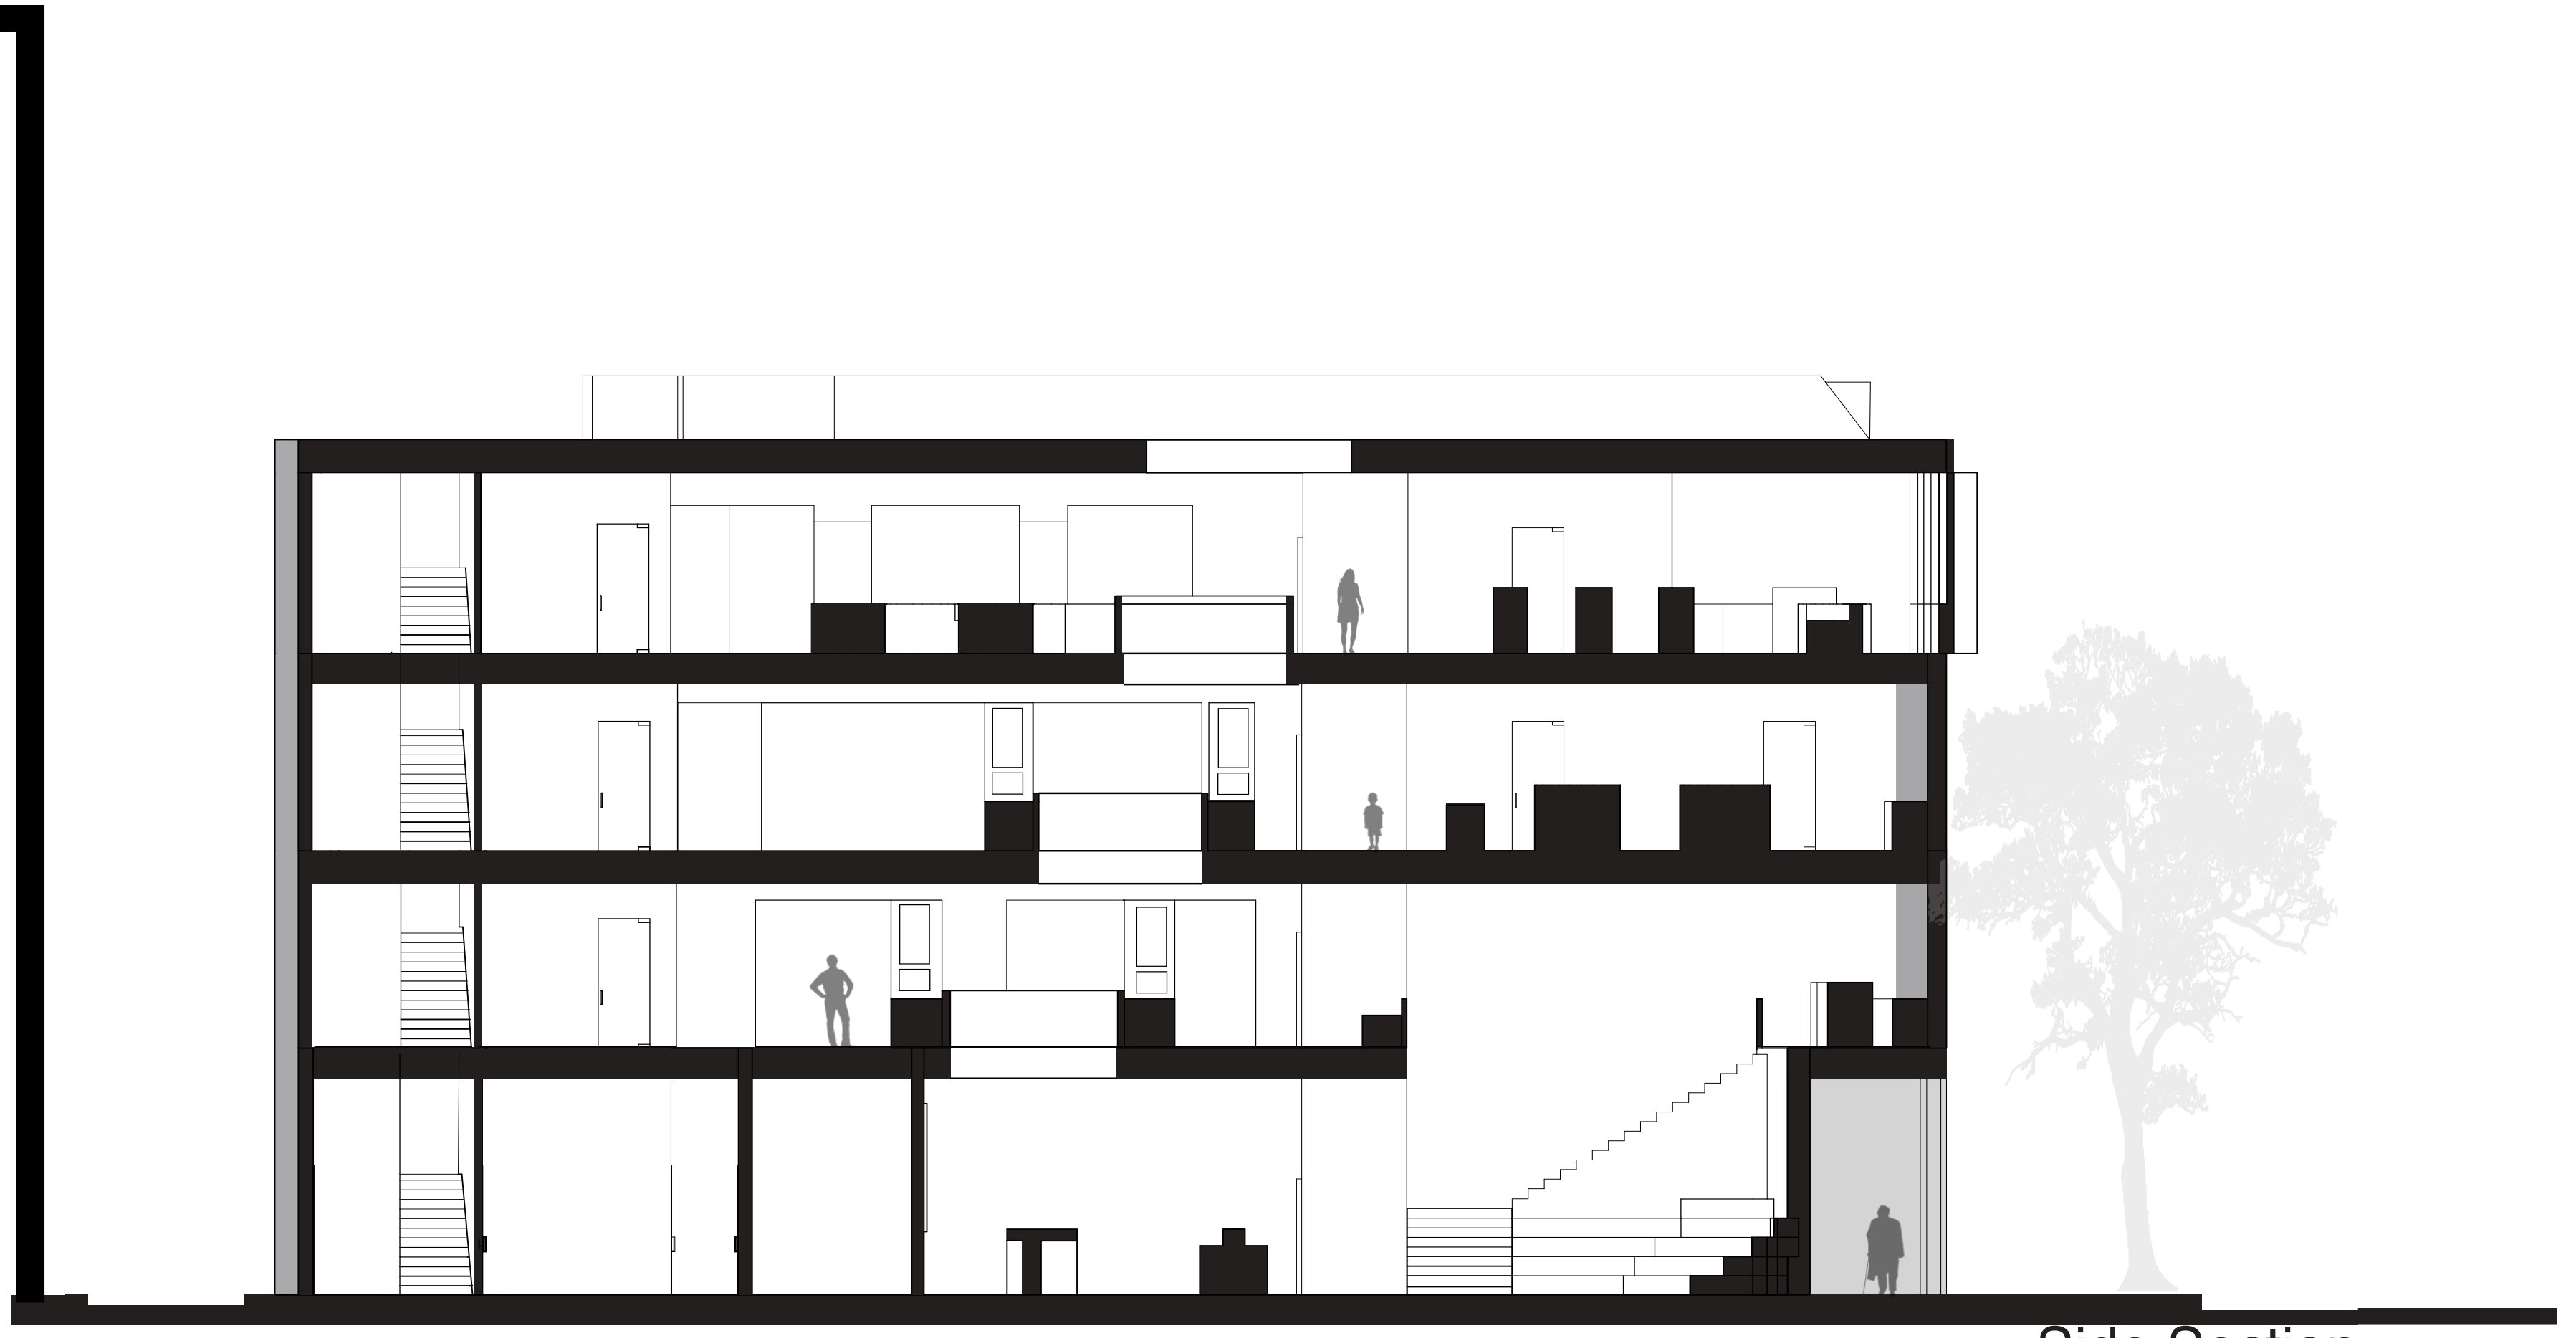

Side Section  
Scale: 1/8" = 1'-0"

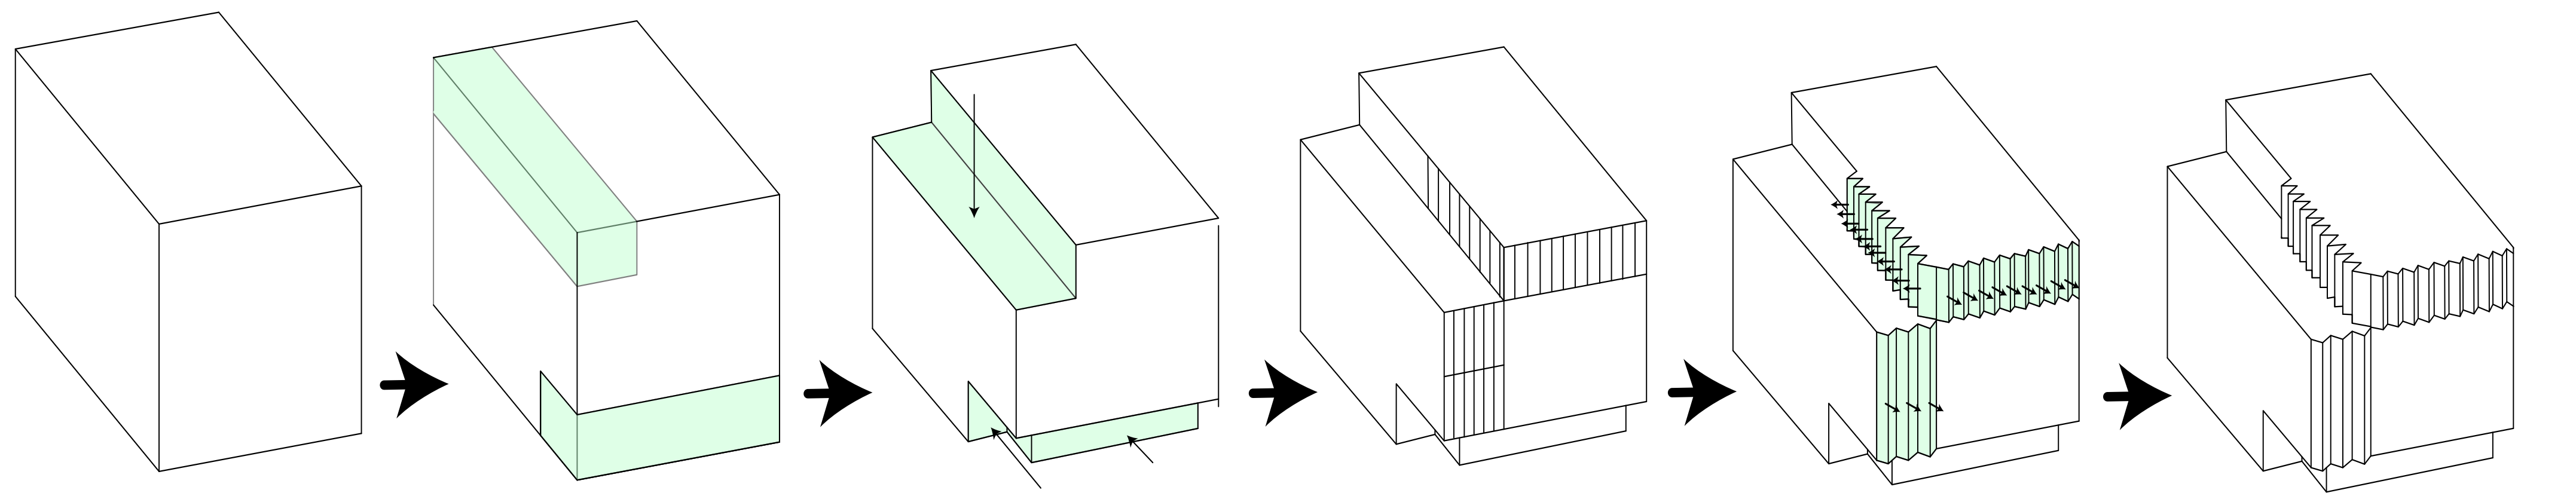

Massing Process



Exterior Perspective



Interior Perspective



Window Seat Perspective