





LOCATION MAP  
DUPONT CIRCLE, DC

# THE DUPONT LIBRARY

CHAYAPORN PIPATPONGSA  
ARCH 401 FALL 2019

38°54'44.5"N 77°02'40.3"W


## PROCESS / PARTI

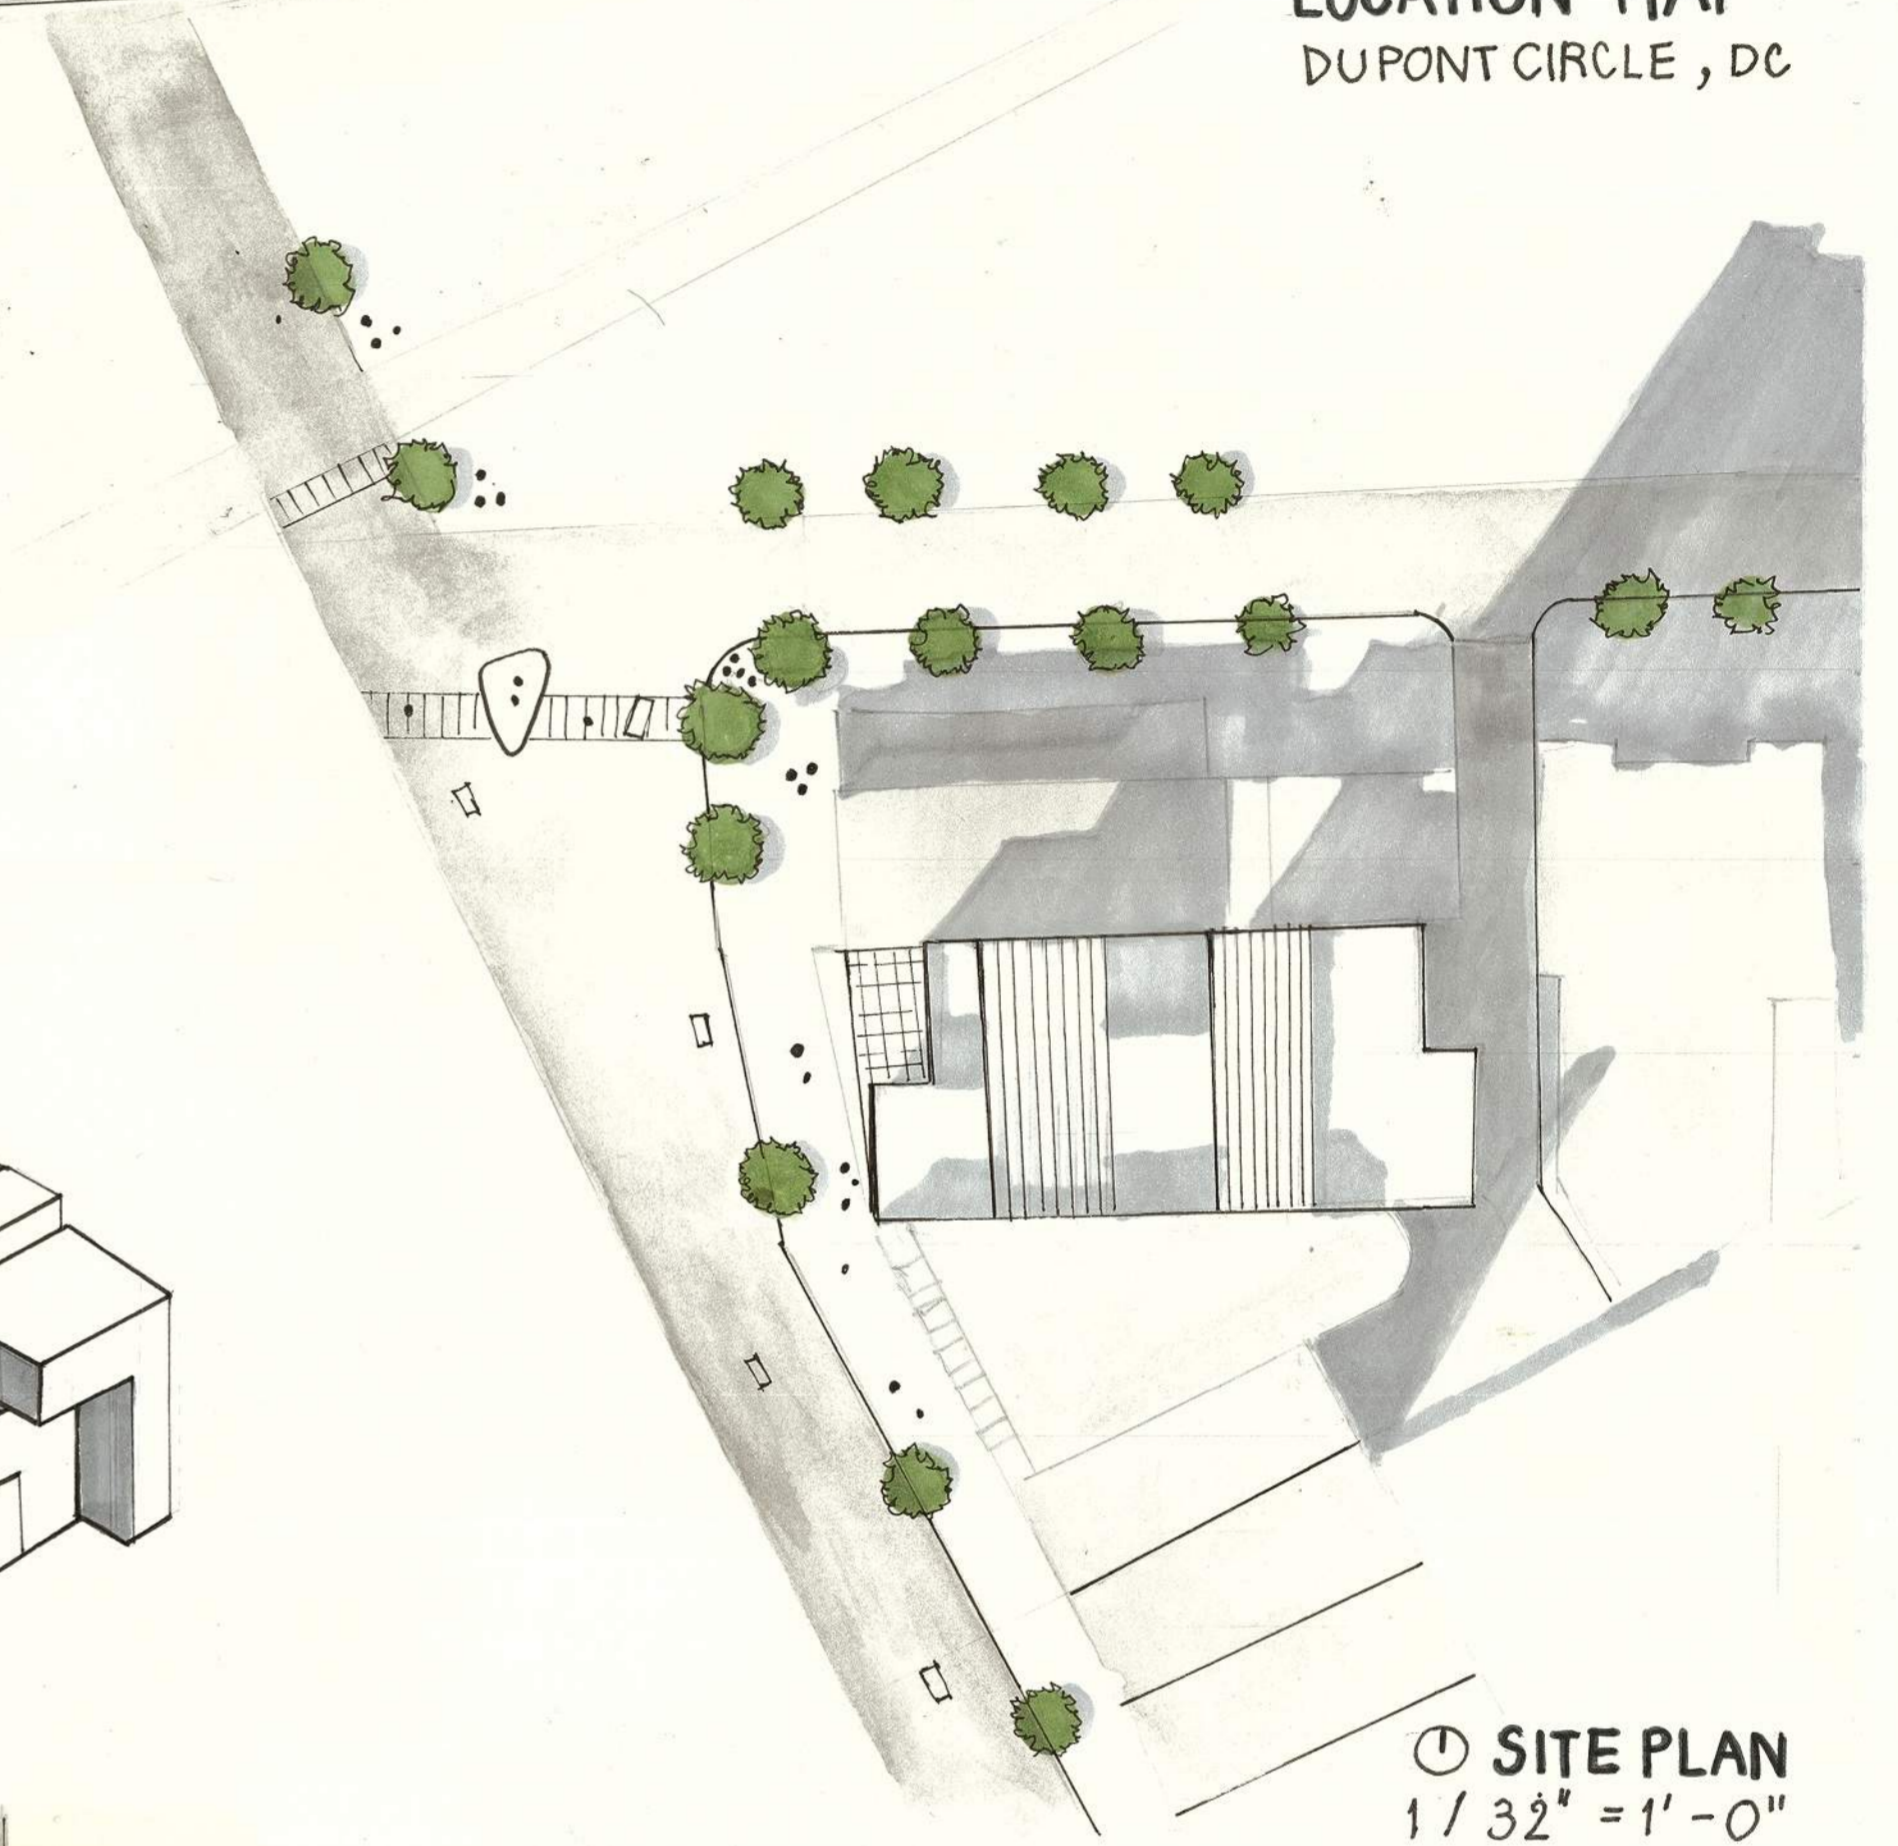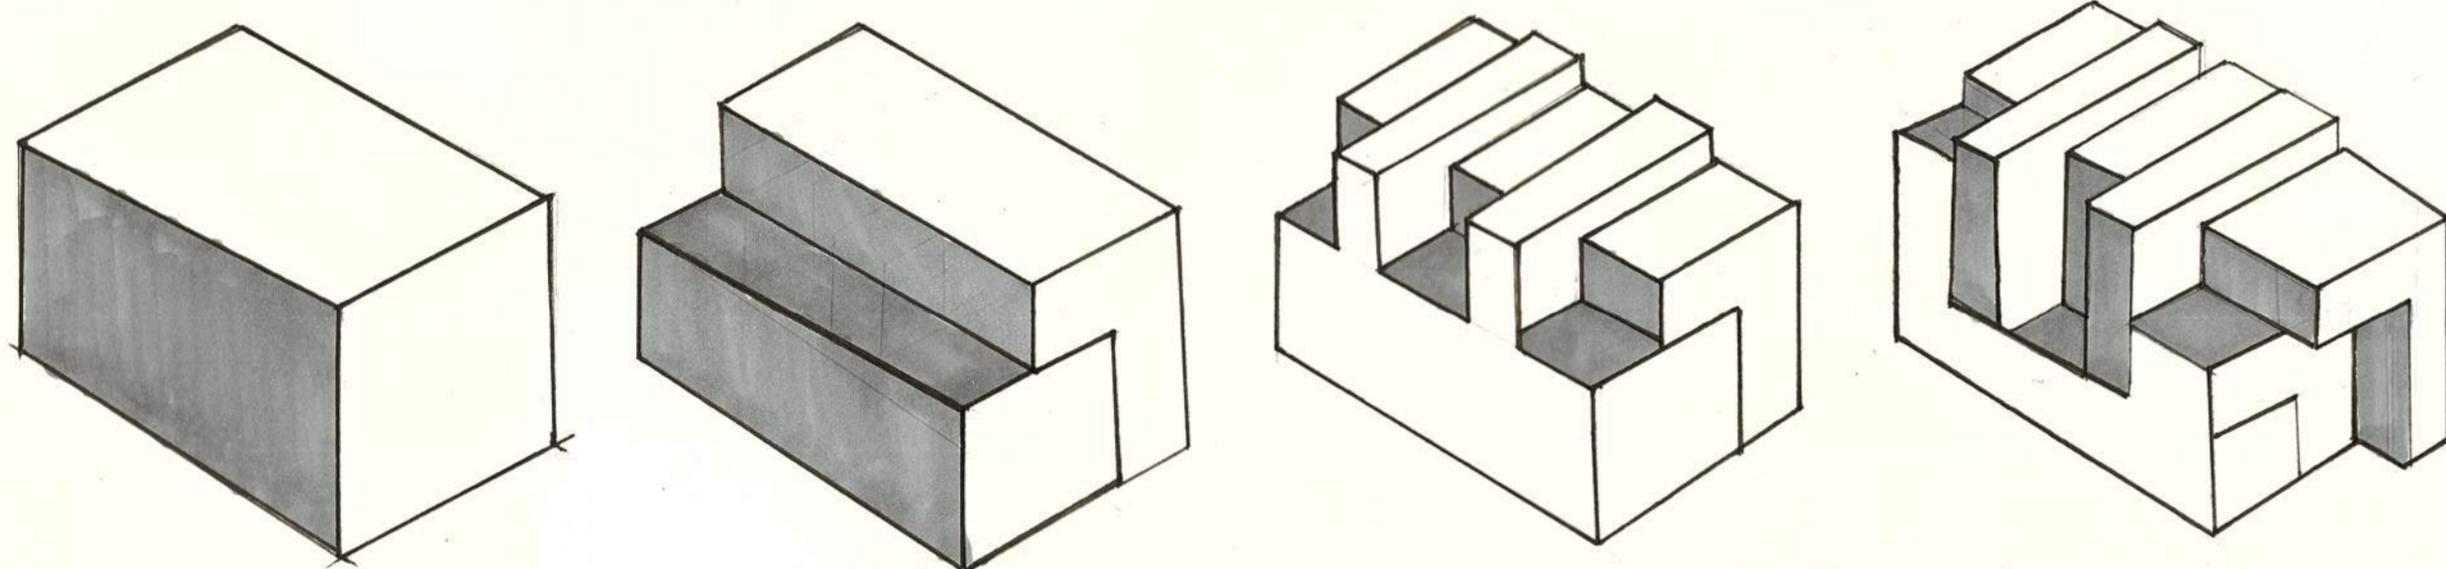


⊙ SITE PLAN  
1/32" = 1'-0"




INTERIOR PERSPECTIVE

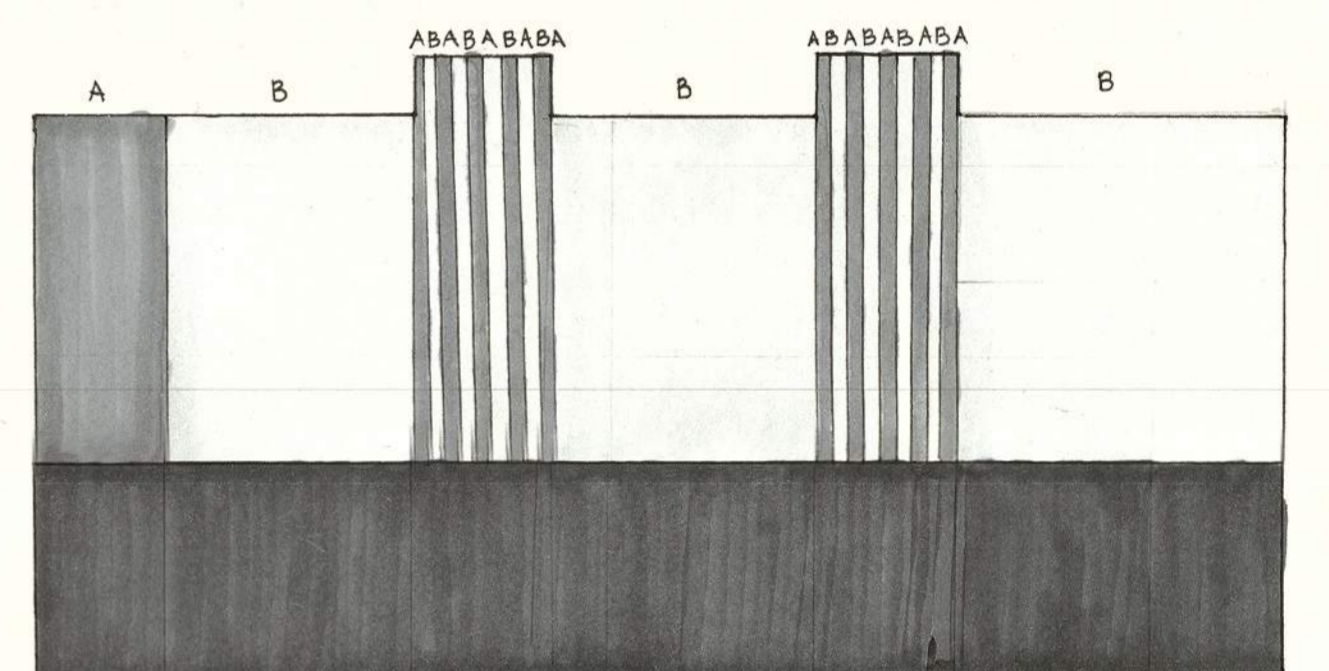

A B ABABABABA B ABABABABA B  
A = WOOD  
B = GLASS  
C = BRICK  
RYTHM / SOLID - VOID

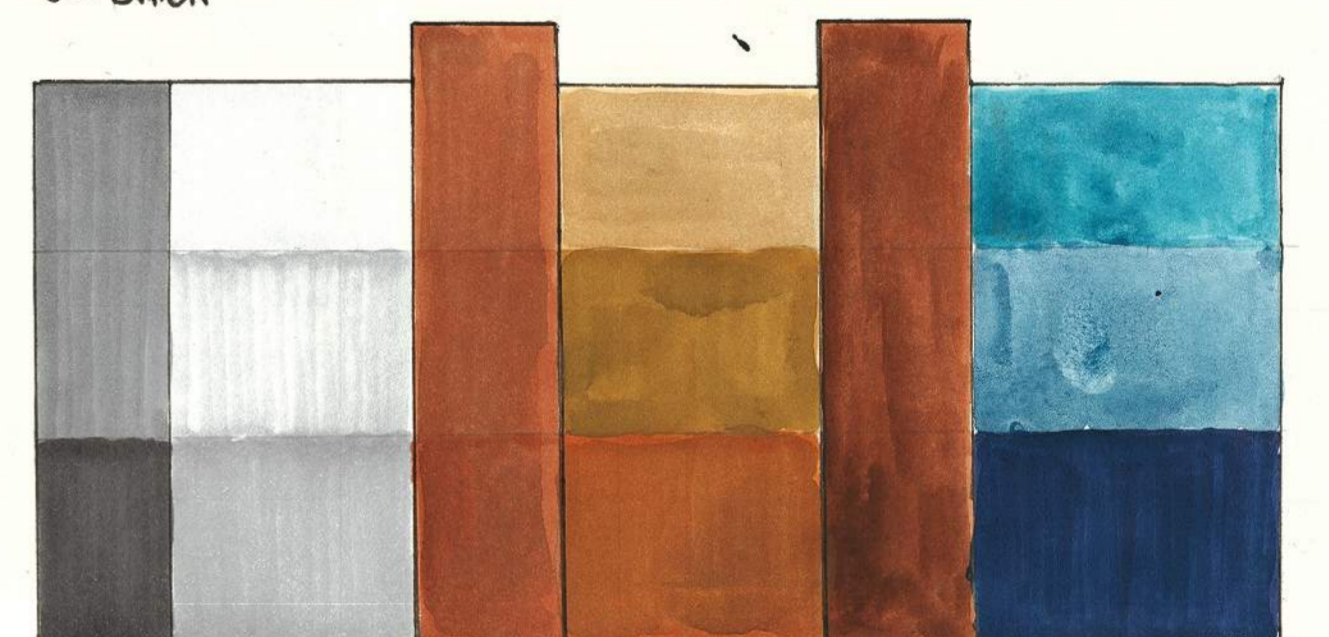

PROGRAM DIAGRAM  
 ■ BOOK STORAGE ■ SPECIAL COLLECTION ■ HALLWAY ■ COMPUTER LAB  
 ■ EGRESS ■ MAIN LIBRARY ■ CAFE ■ MEETING / CO-WORKING SPACE  
 ■ STAFF AREA ■ OUTDOOR SPACE ■ TUTOR ROOM ■ KID WORKSHOP

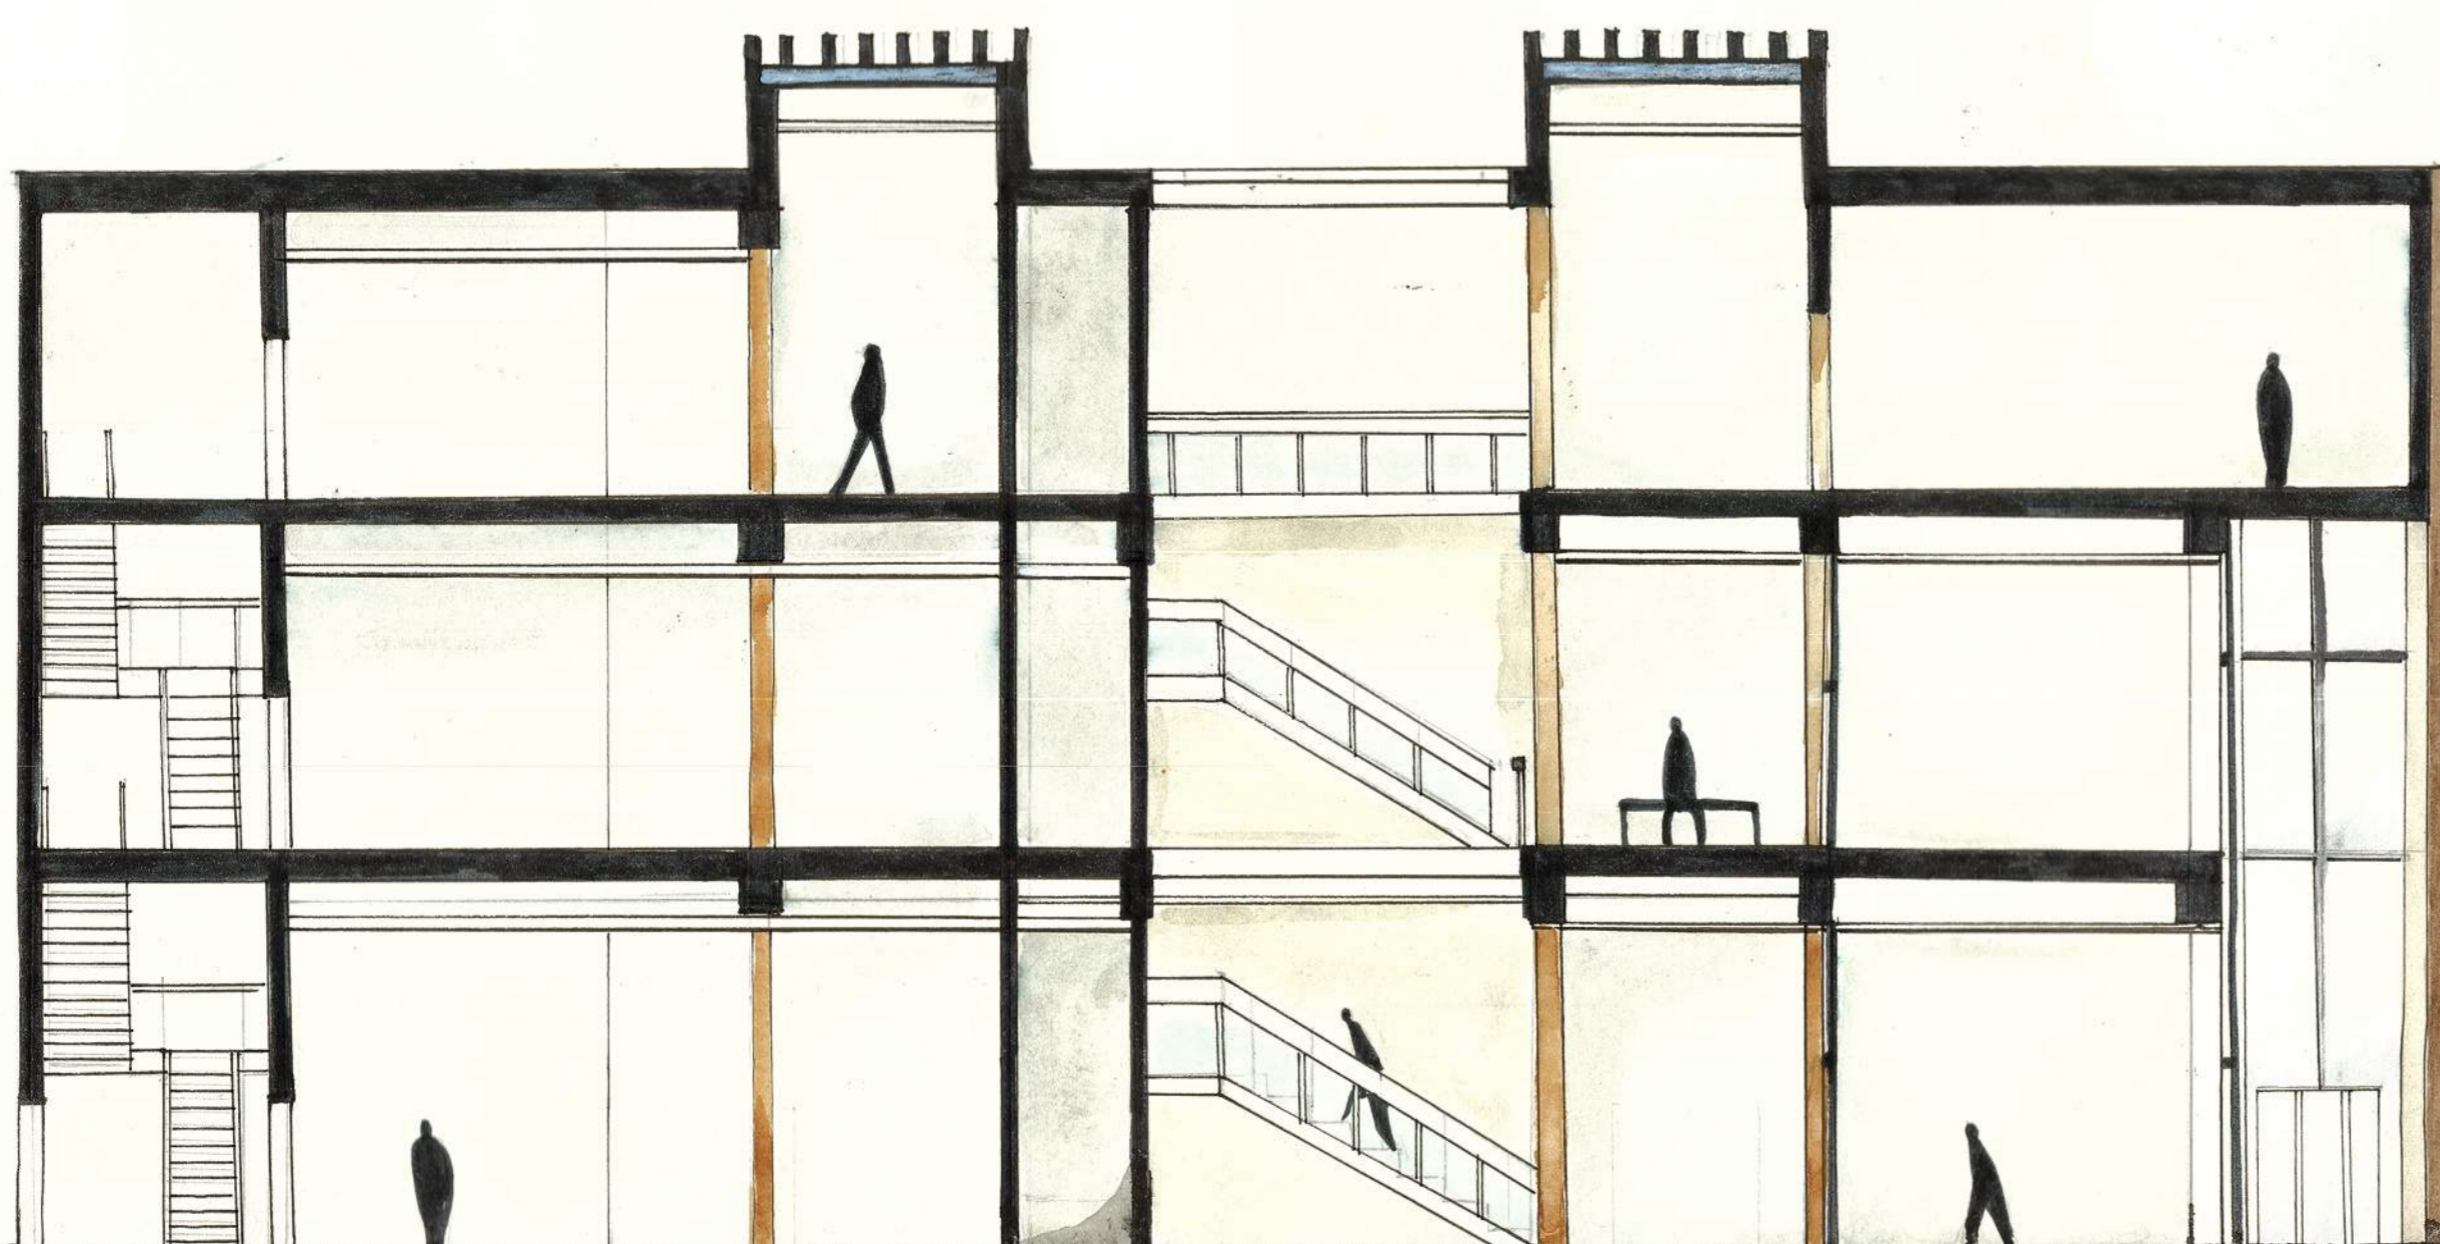

SIDE SECTION  
SCALE: 1/8" = 1'-0"



FRONT SECTION  
SCALE: 1/8" = 1'-0"




STREET PERSPECTIVE




SIDE ELEVATION  
SCALE: 1/8" = 1'-0"



FRONT ELEVATION  
SCALE: 1/8" = 1'-0"

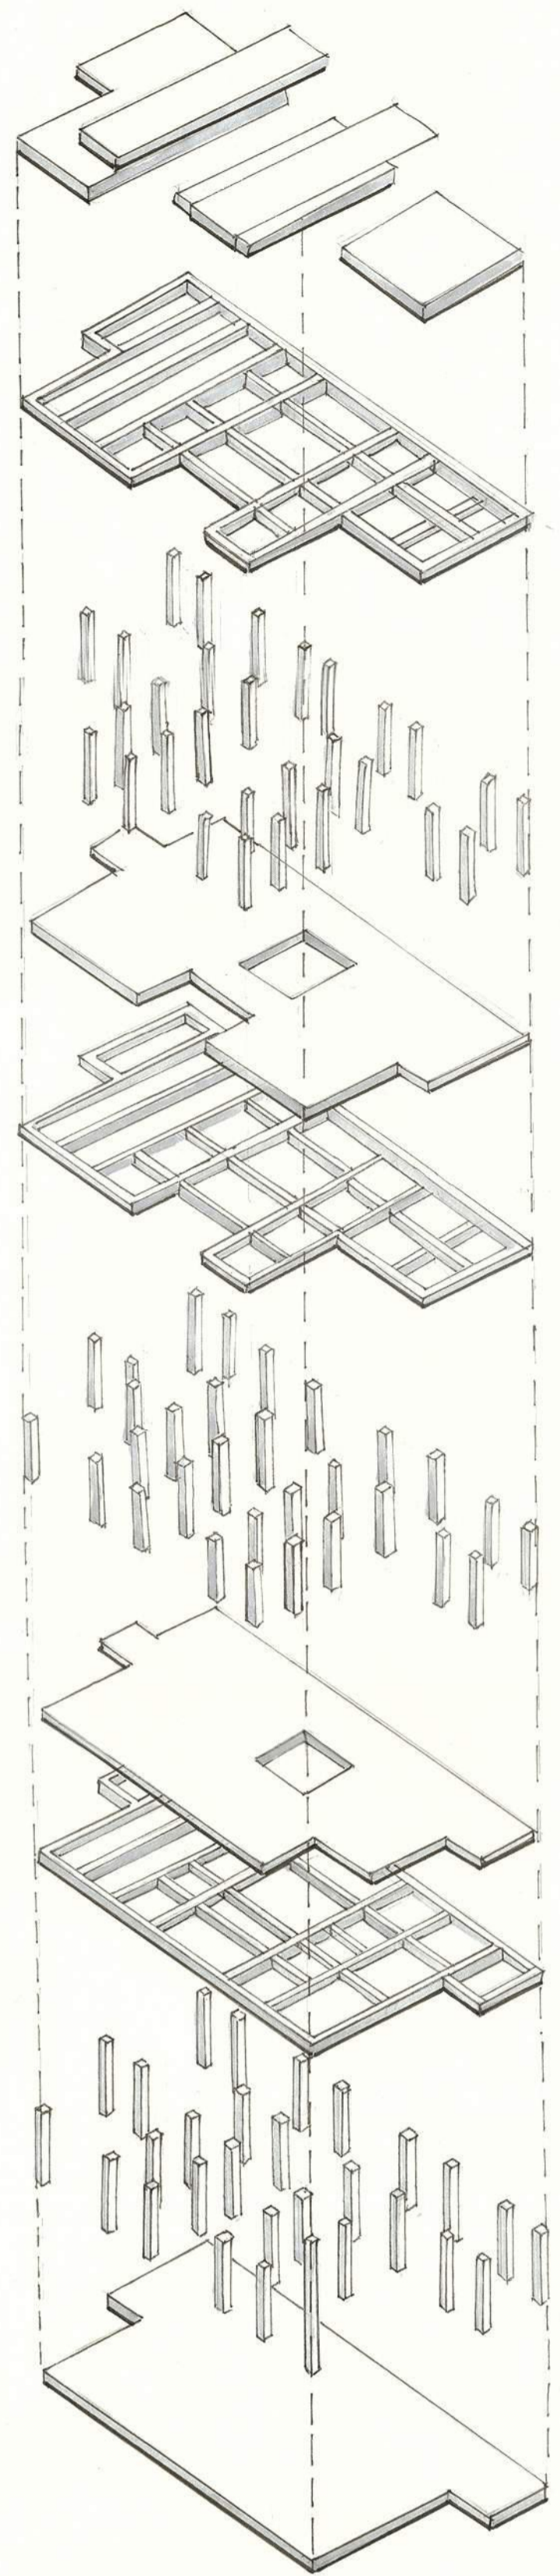

STRUCTURAL SYSTEM DIAGRAM

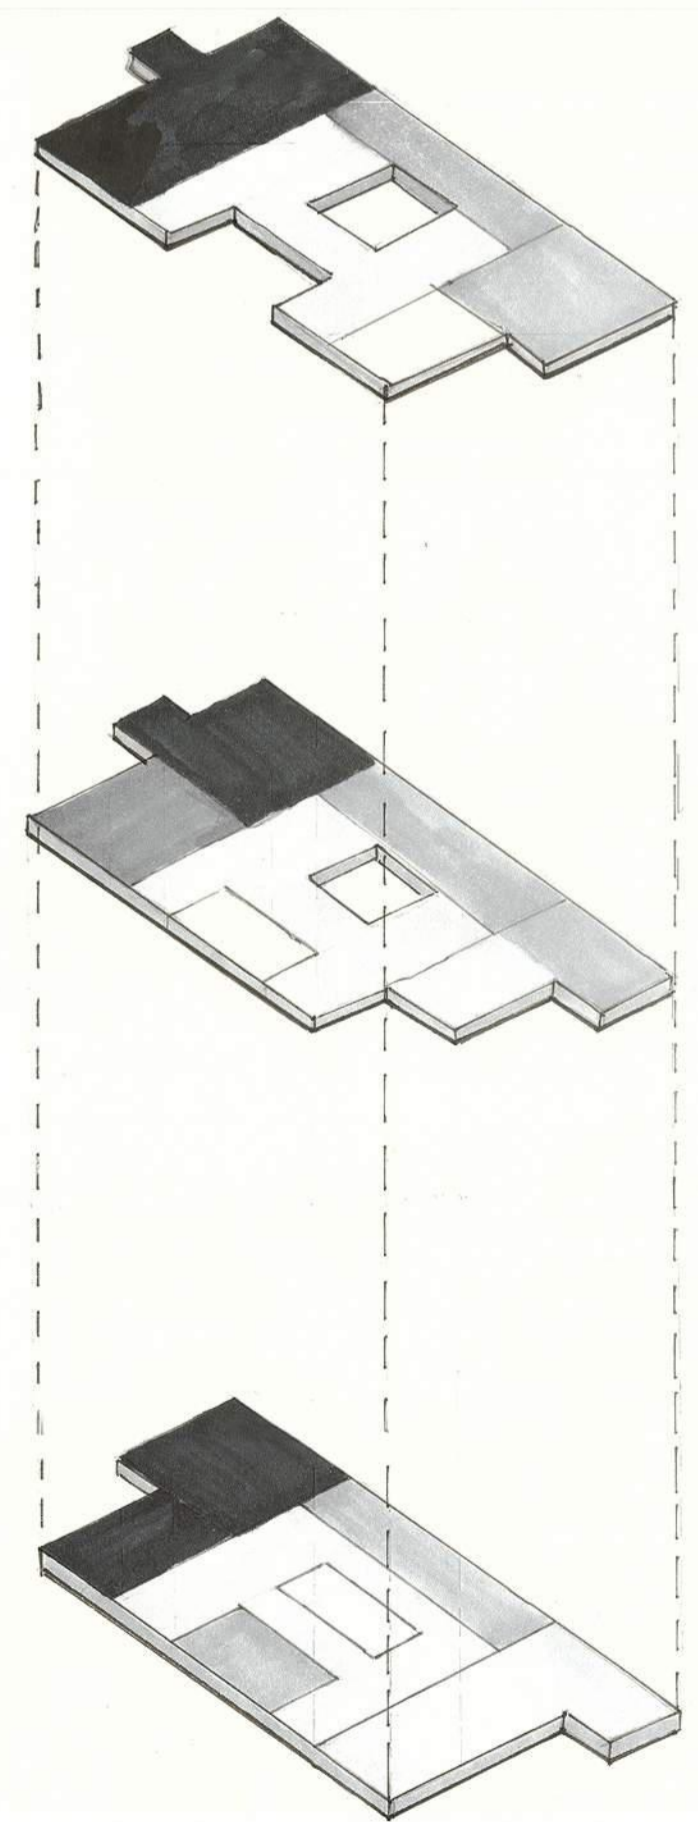

MASSING DIAGRAM

- PRIVATE
- SEMI PRIVATE
- PUBLIC
- SEMI PUBLIC