





LOCATION MAP
DUPONT CIRCLE, DC

THE DUPONT LIBRARY

CHAYAPORN PIPATPONGSA
ARCH 401 FALL 2019

38°54'44.5"N 77°02'40.3"W


PROCESS / PARTI

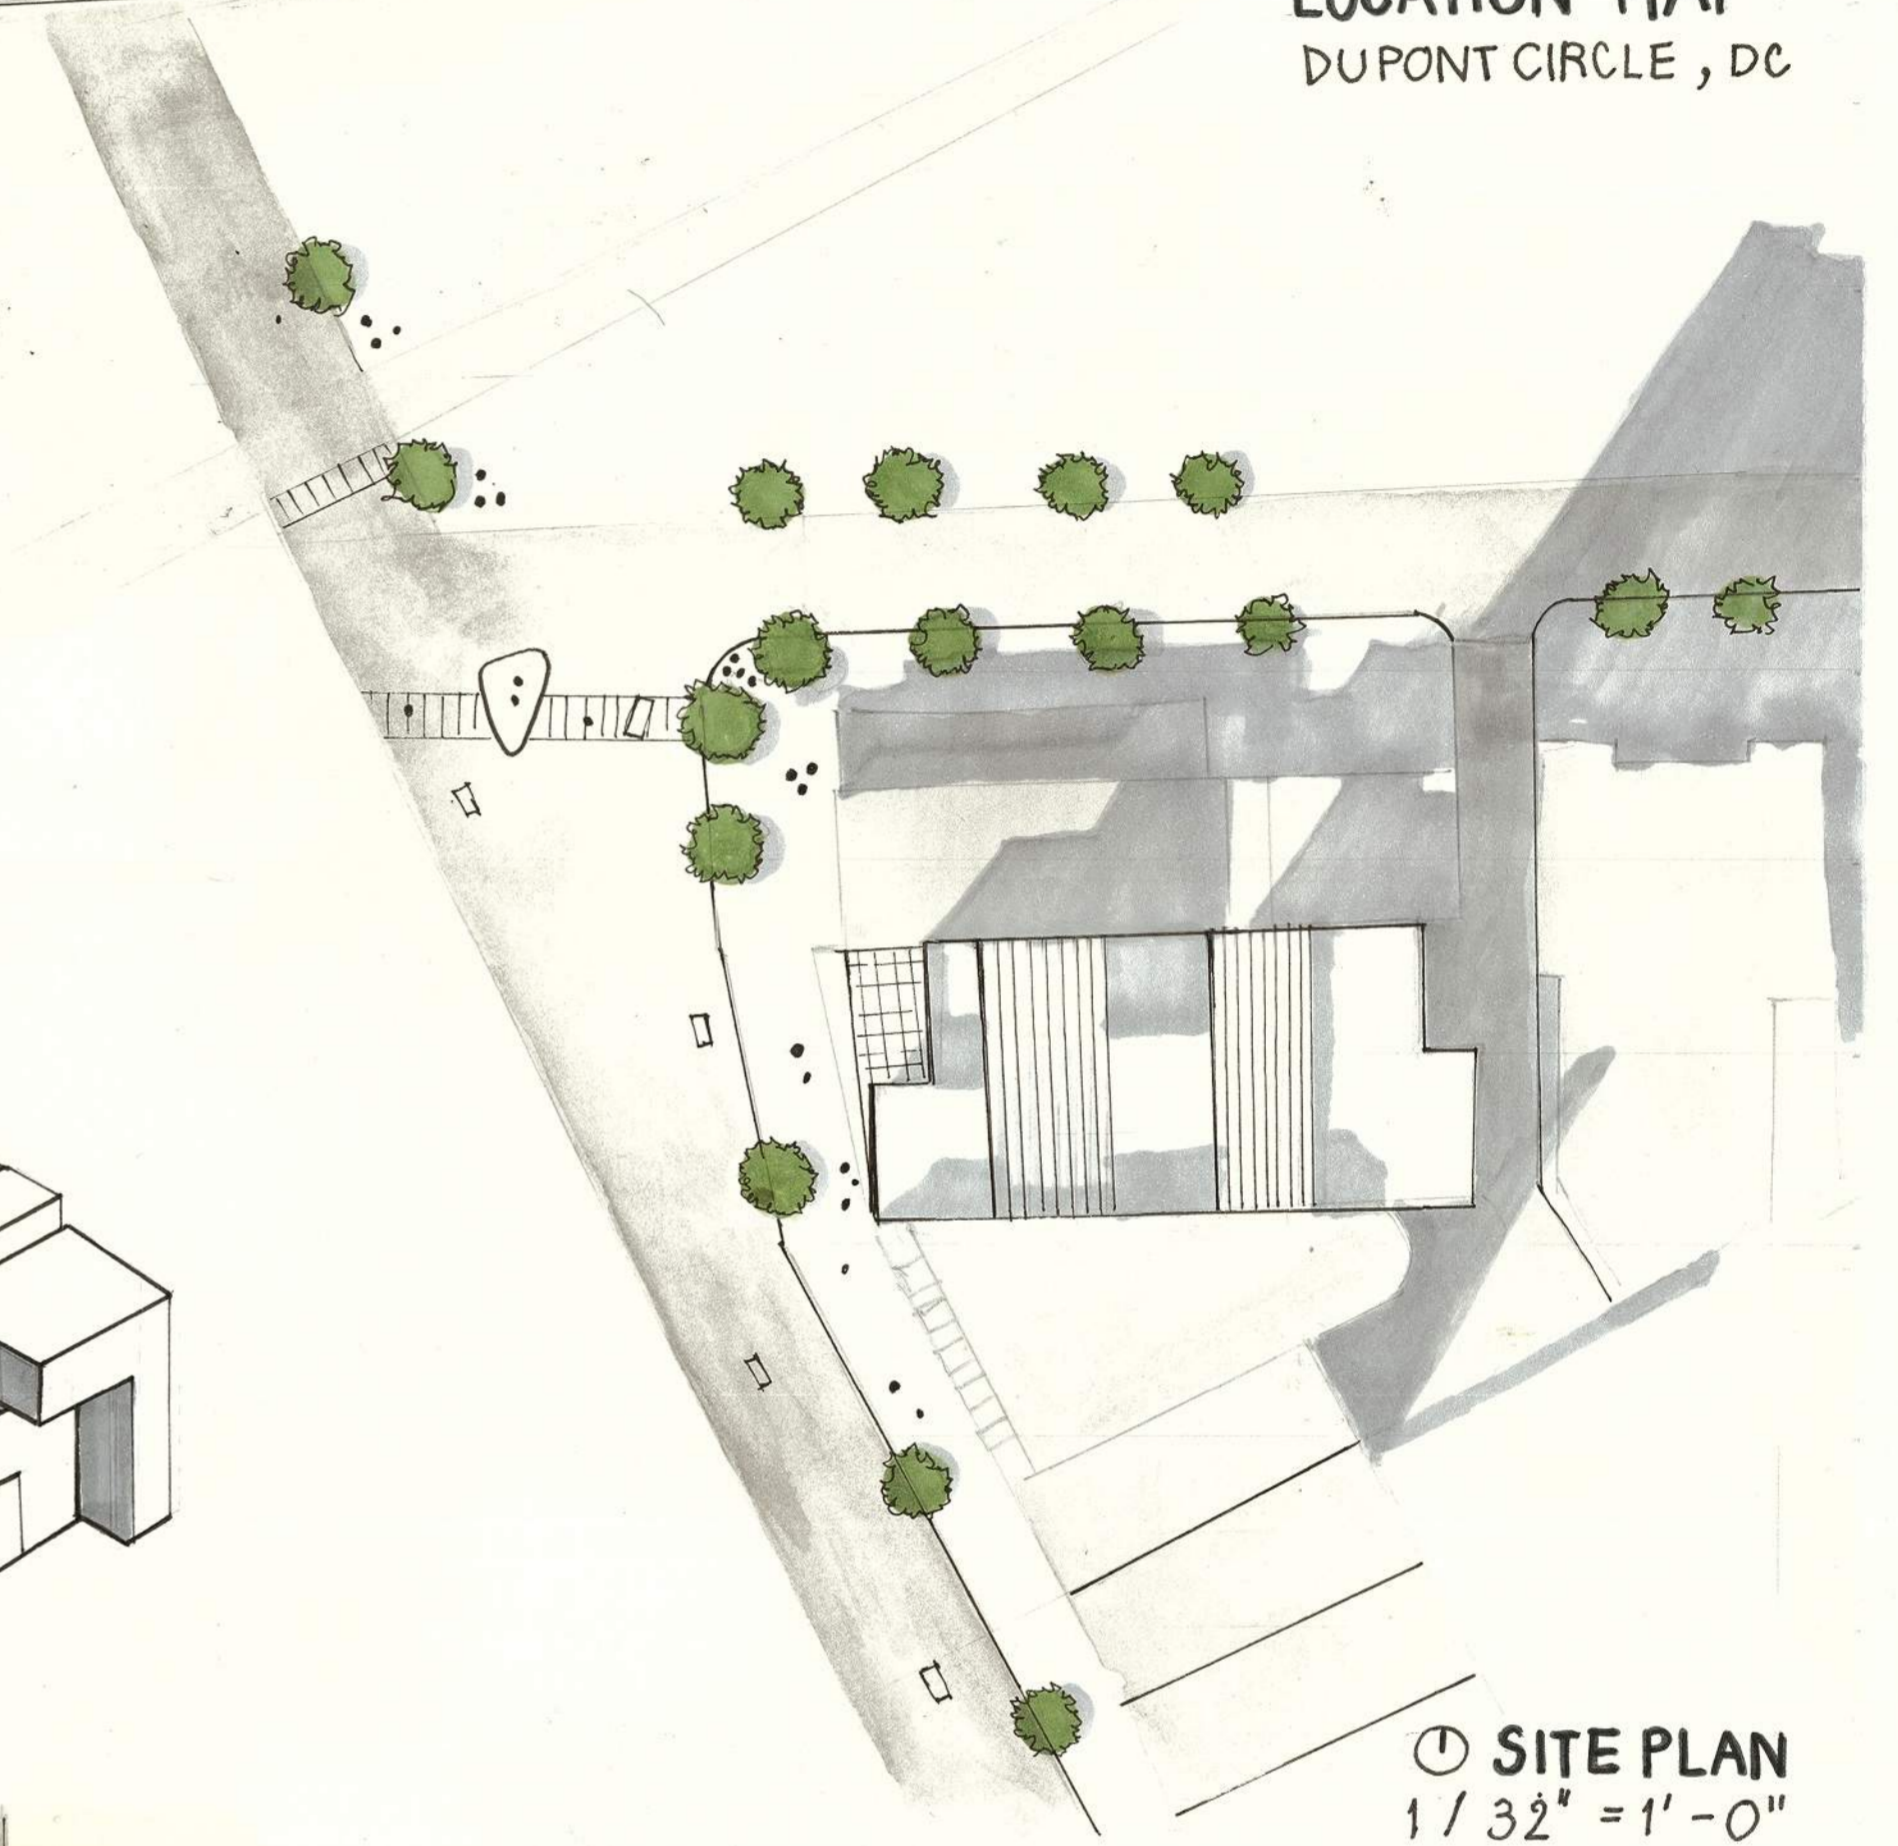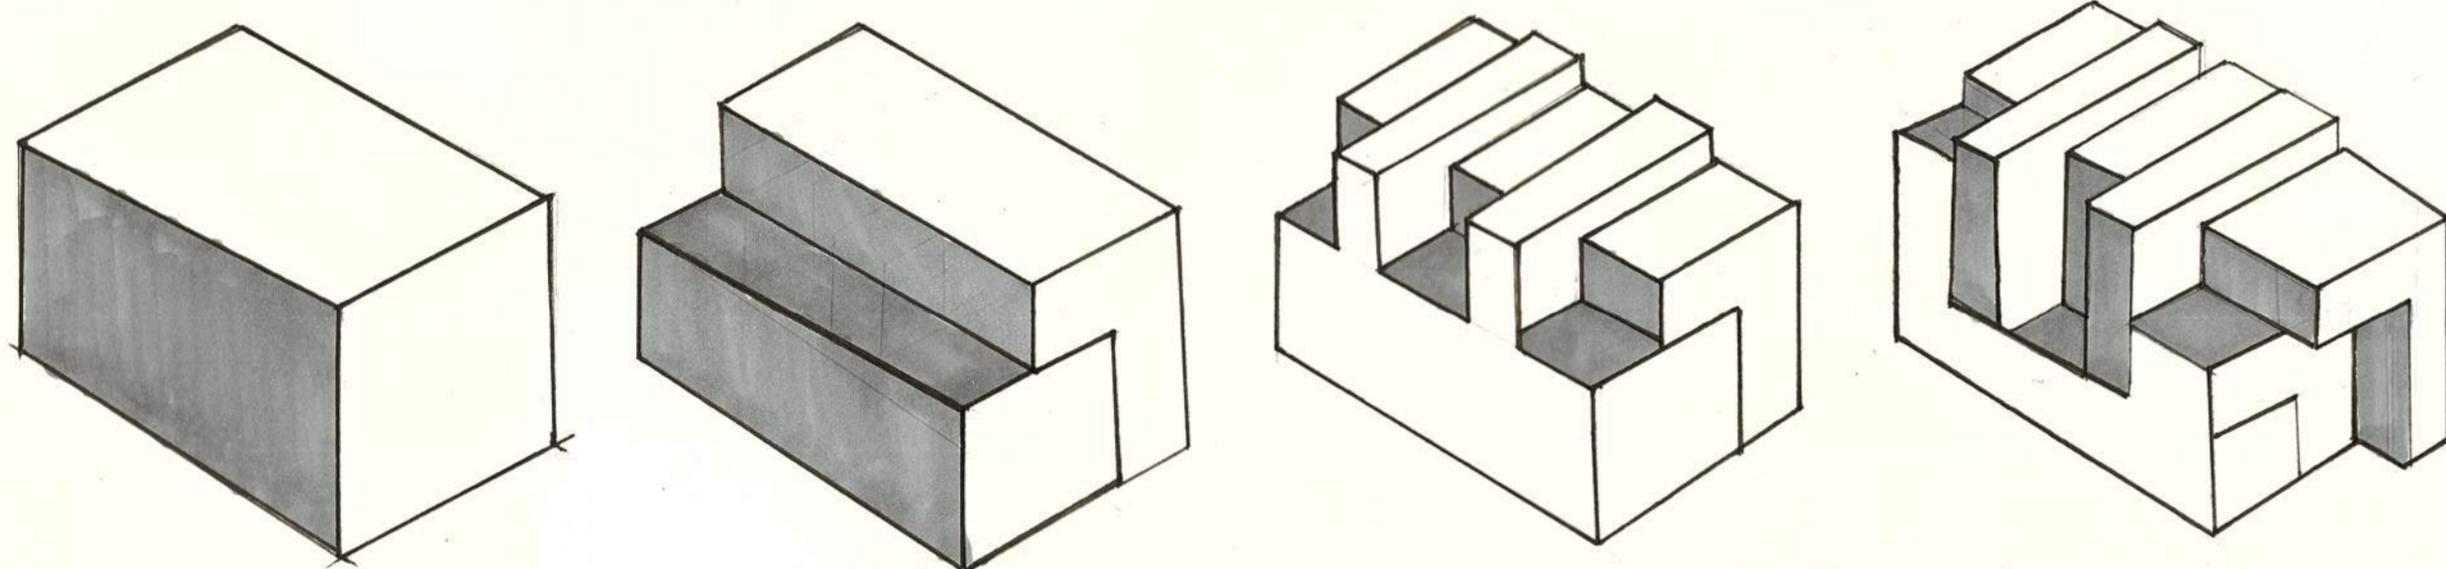


⊙ SITE PLAN
1/32" = 1'-0"




INTERIOR PERSPECTIVE

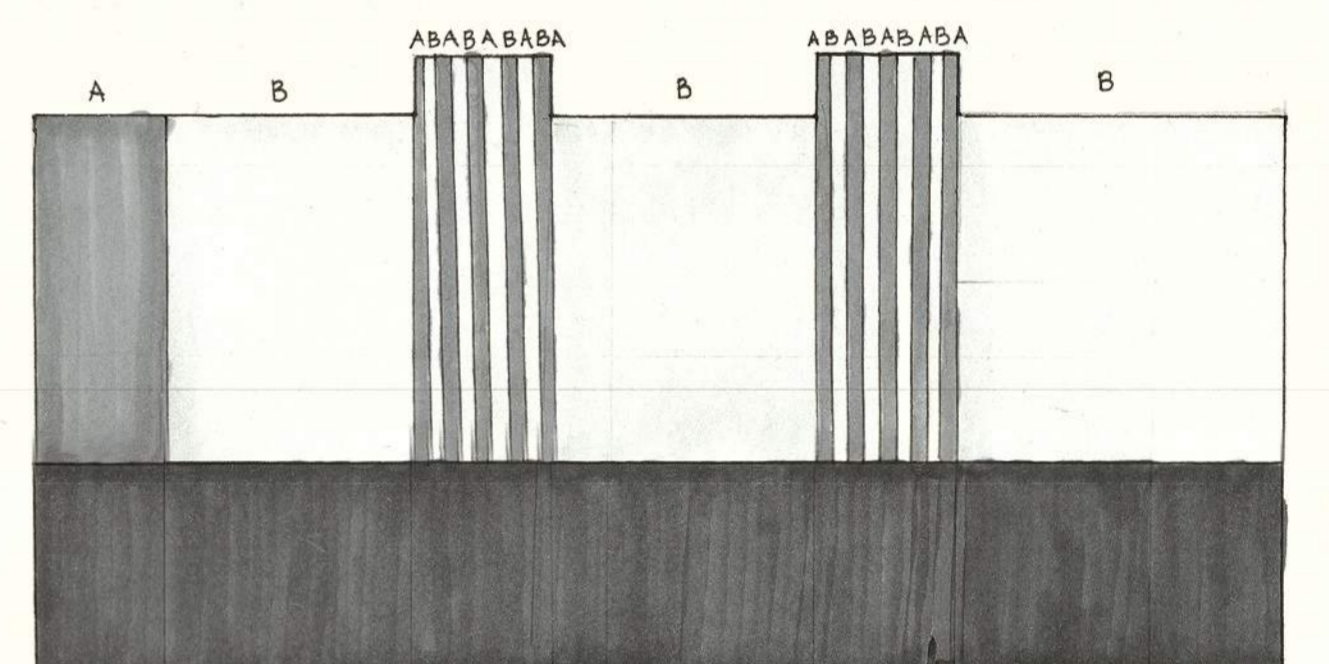

A = WOOD
B = GLASS
C = BRICK
RYTHM / SOLID - VOID

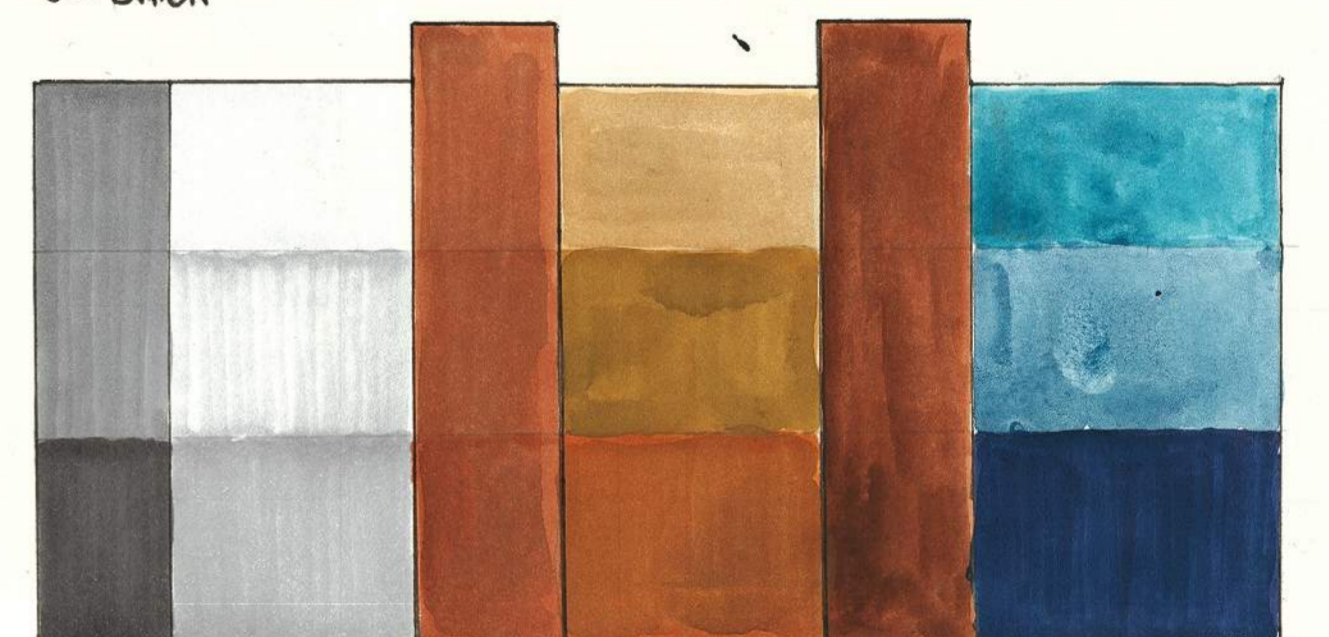

PROGRAM DIAGRAM
 ■ BOOK STORAGE ■ SPECIAL COLLECTION ■ HALLWAY ■ COMPUTER LAB
 ■ EGRESS ■ MAIN LIBRARY ■ CAFE ■ MEETING / CO-WORKING SPACE
 ■ STAFF AREA ■ OUTDOOR SPACE ■ KID WORKSHOP

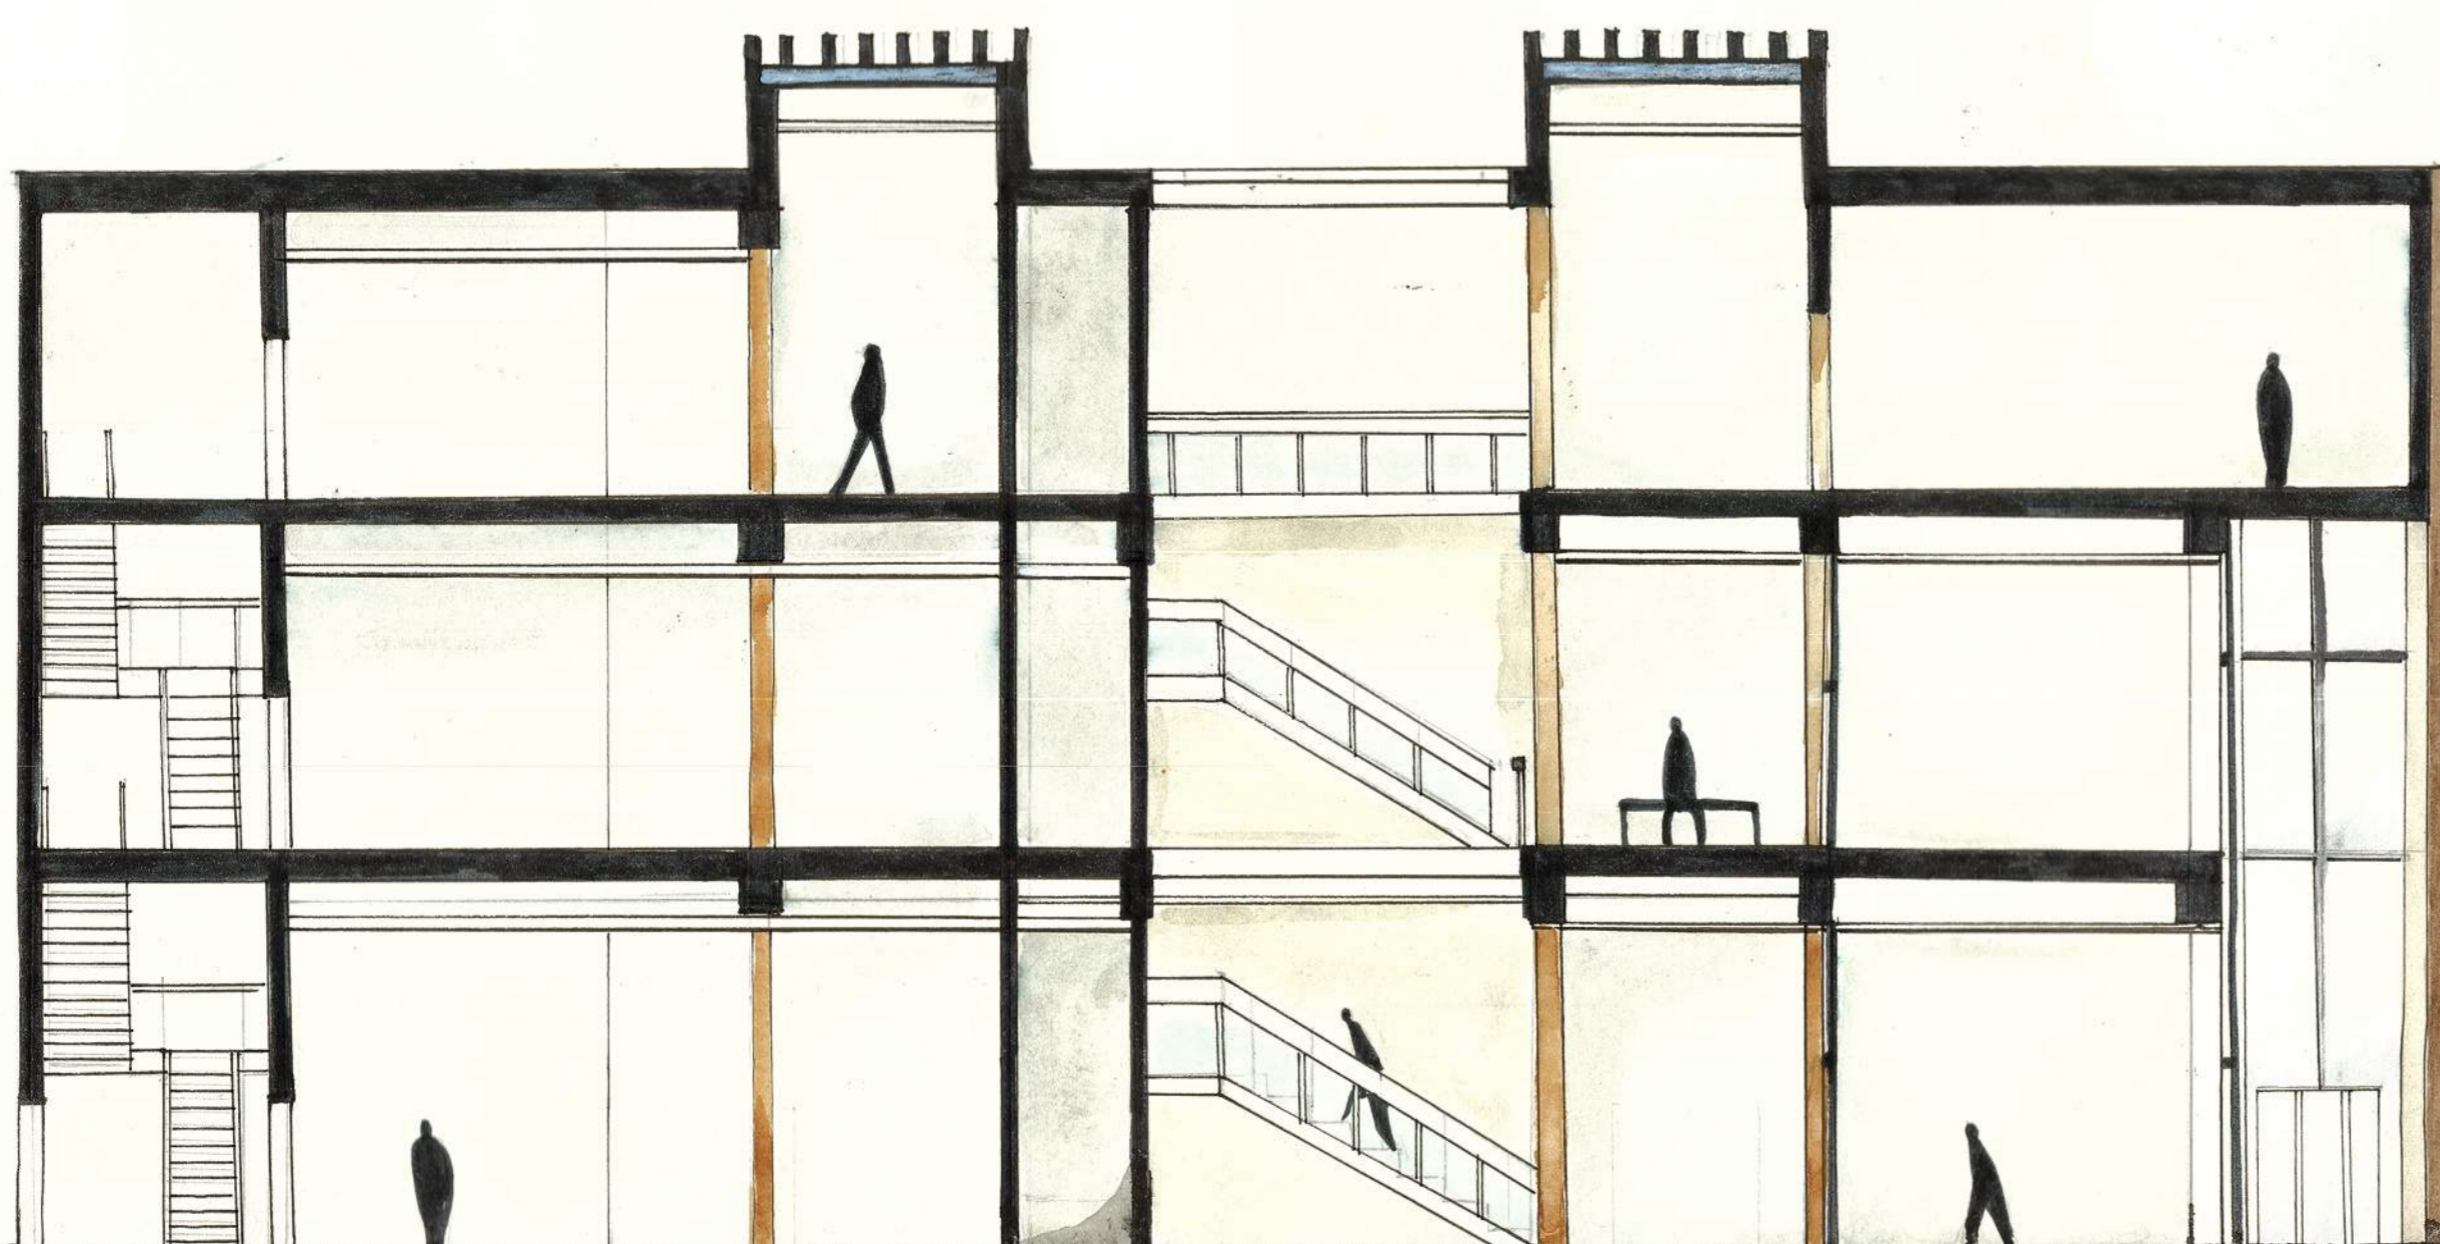

SIDE SECTION
SCALE: 1/8" = 1'-0"



FRONT SECTION
SCALE: 1/8" = 1'-0"





STREET PERSPECTIVE




SIDE ELEVATION
SCALE: 1/8" = 1'-0"



FRONT ELEVATION
SCALE: 1/8" = 1'-0"

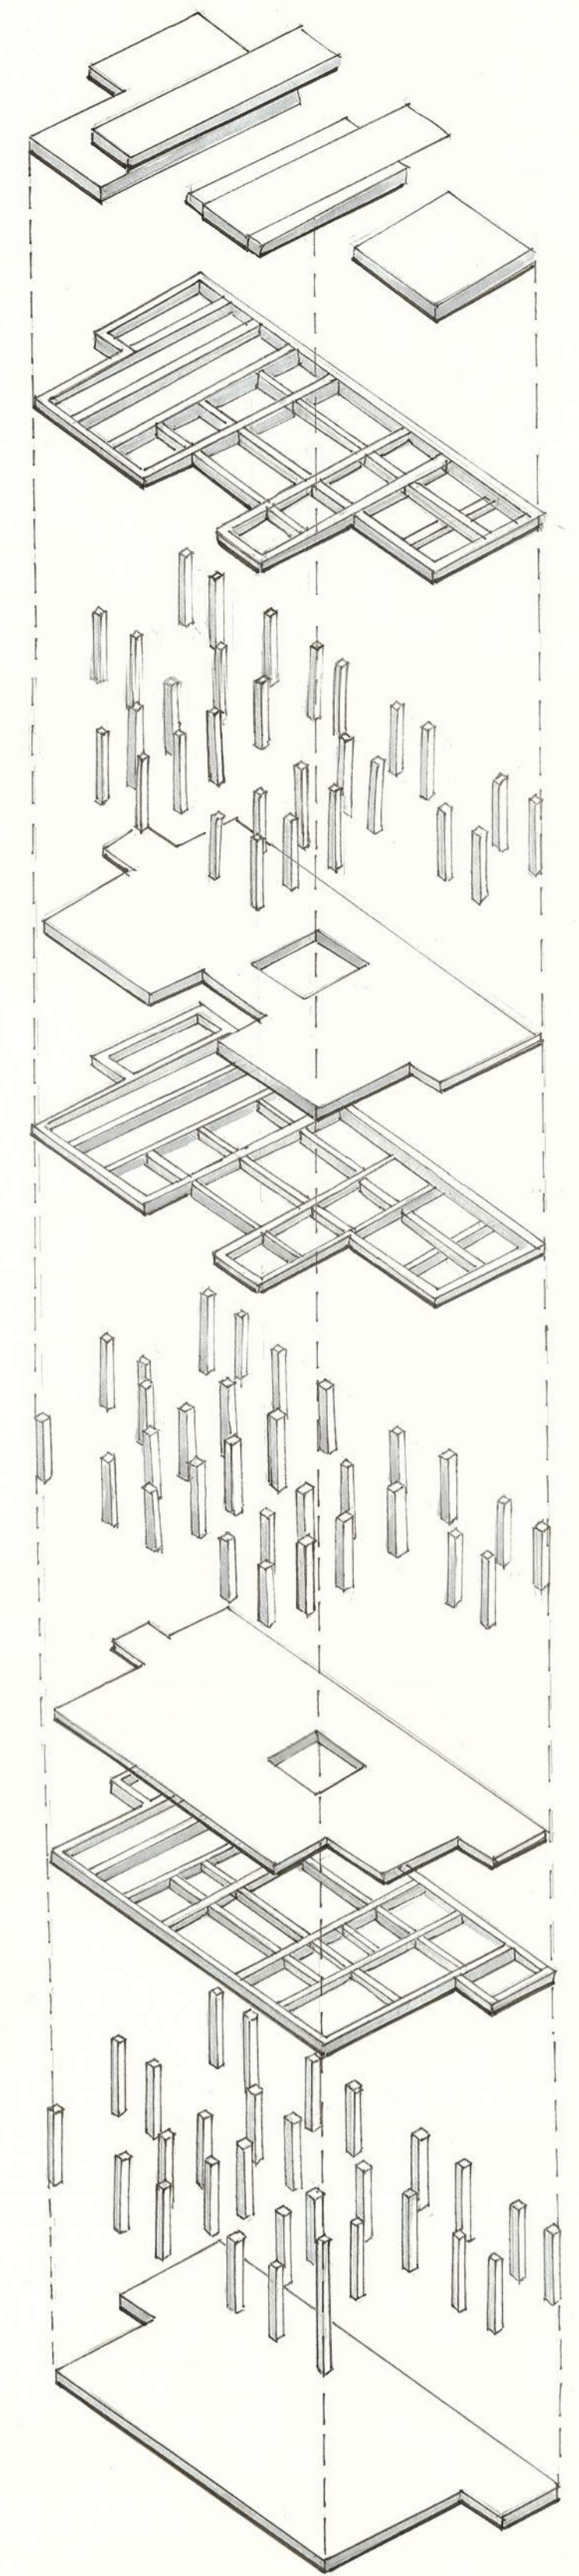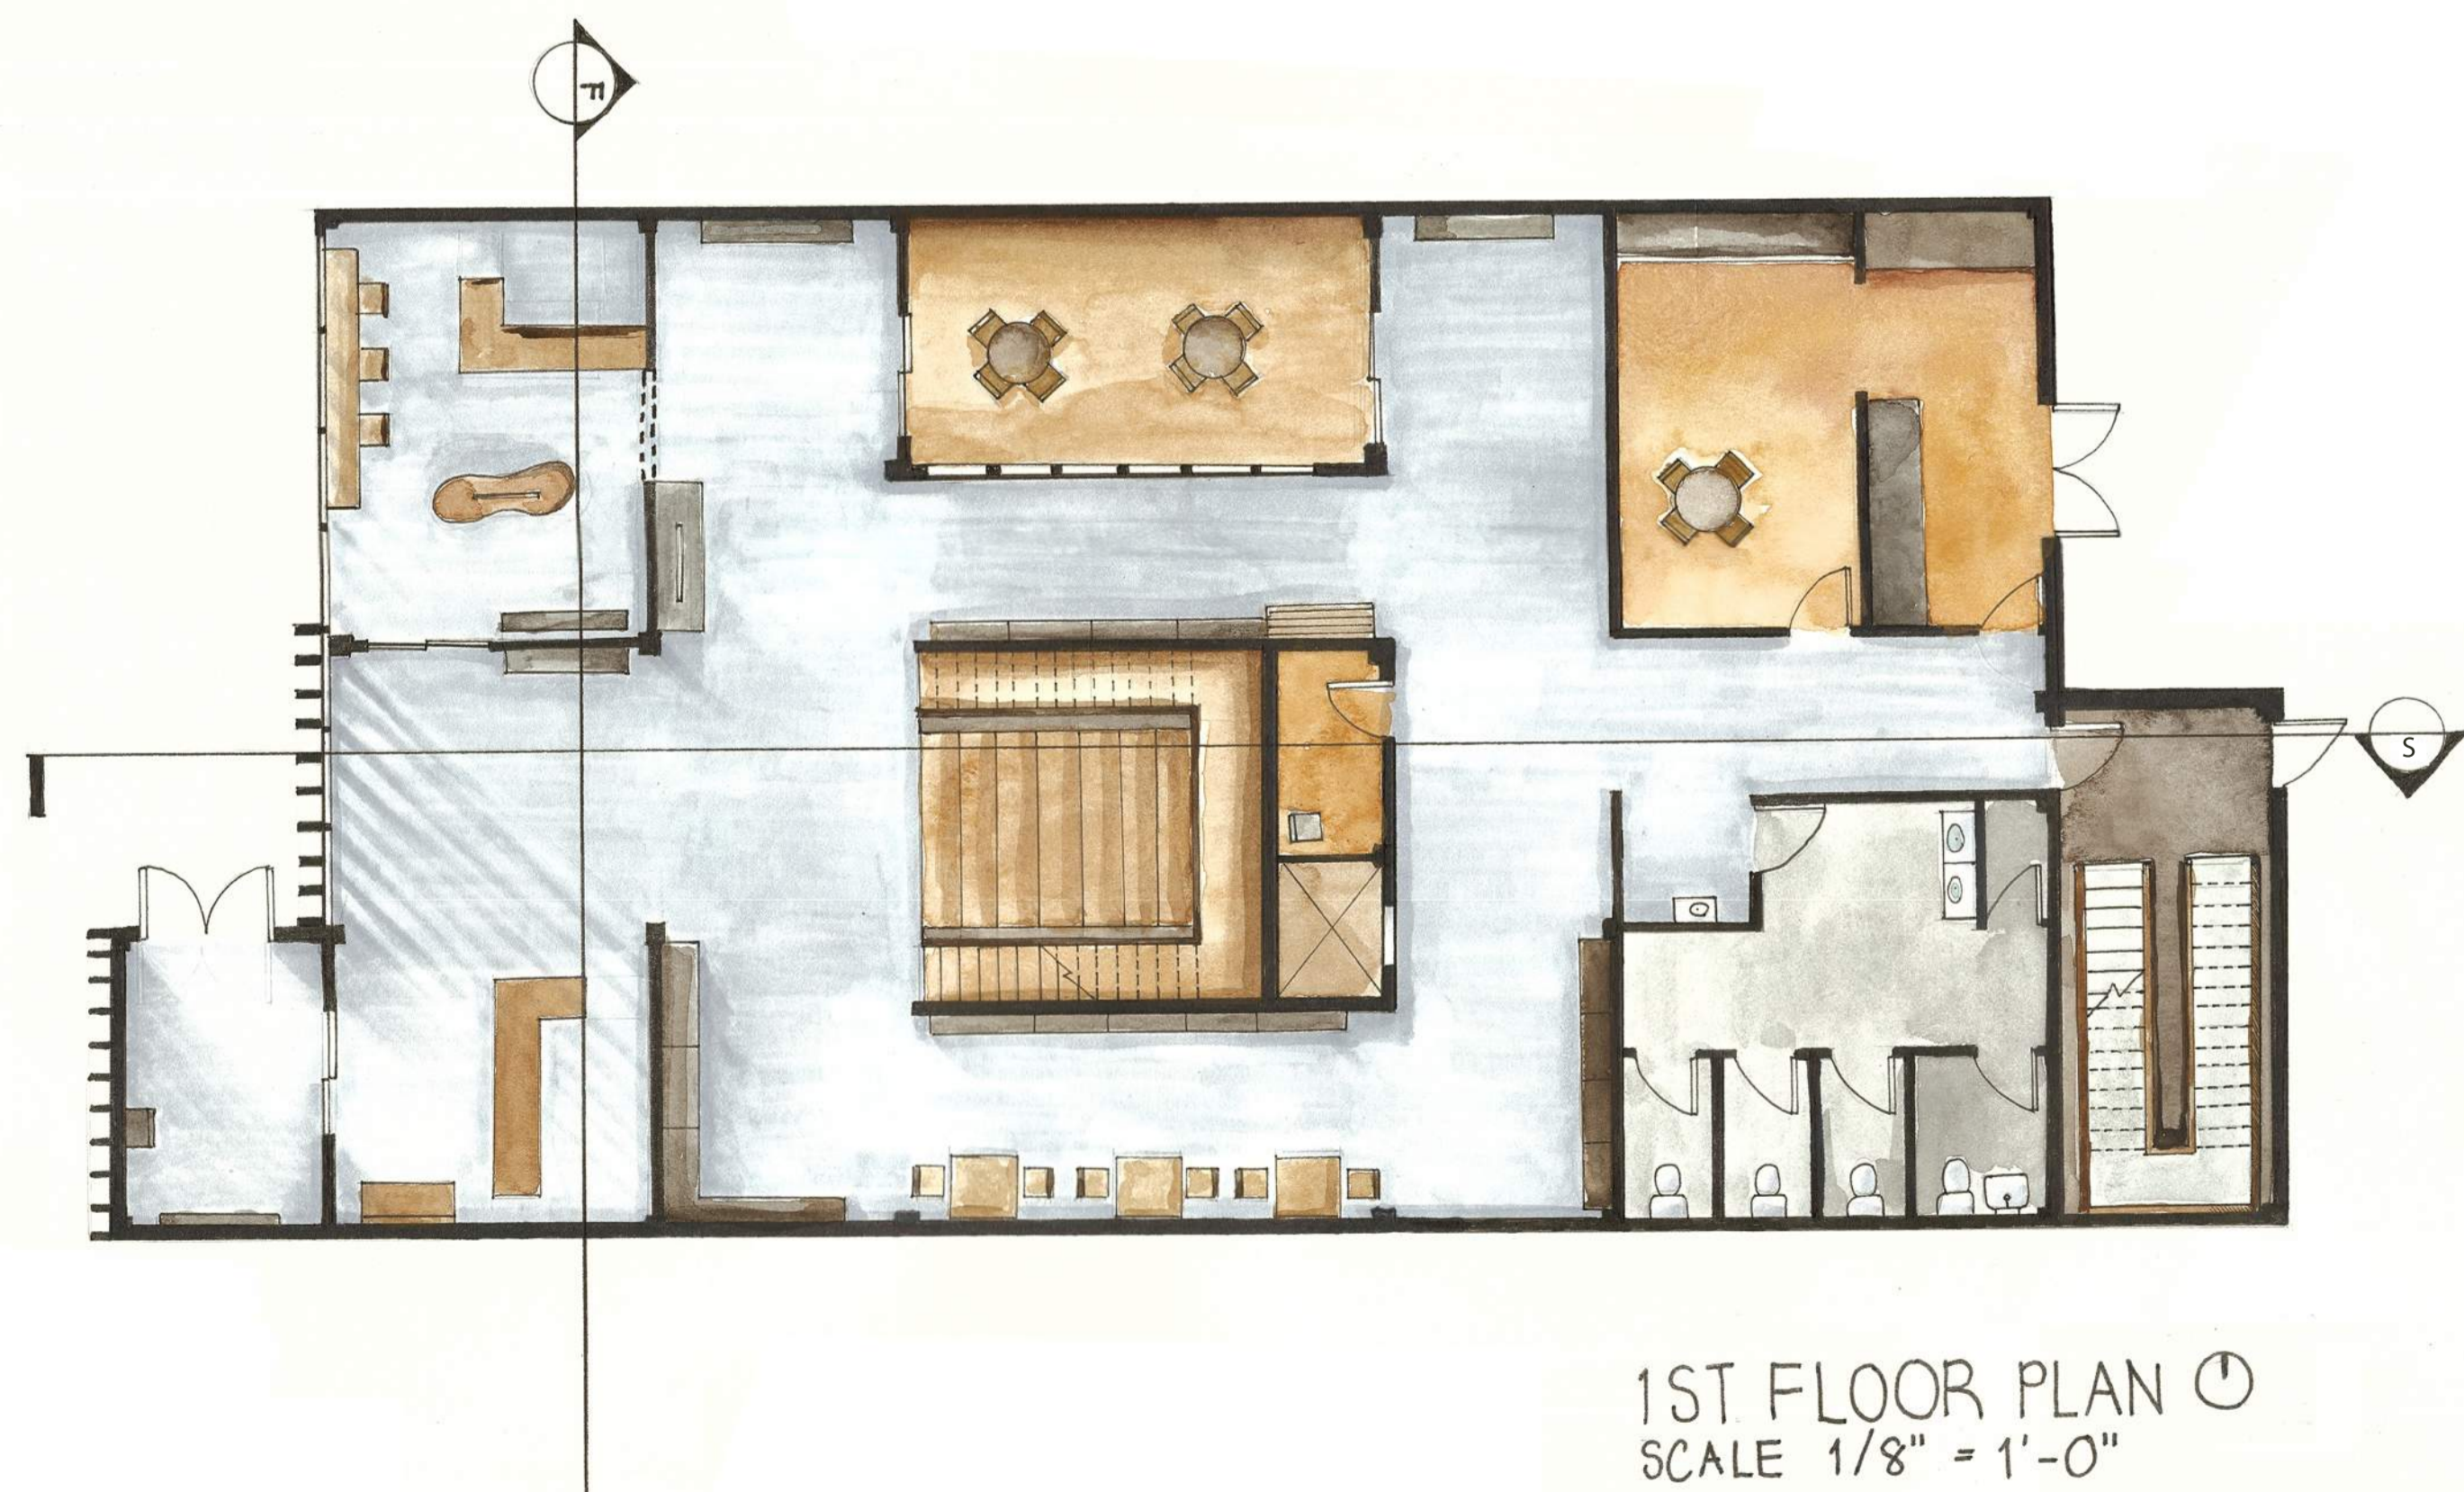

STRUCTURAL SYSTEM DIAGRAM

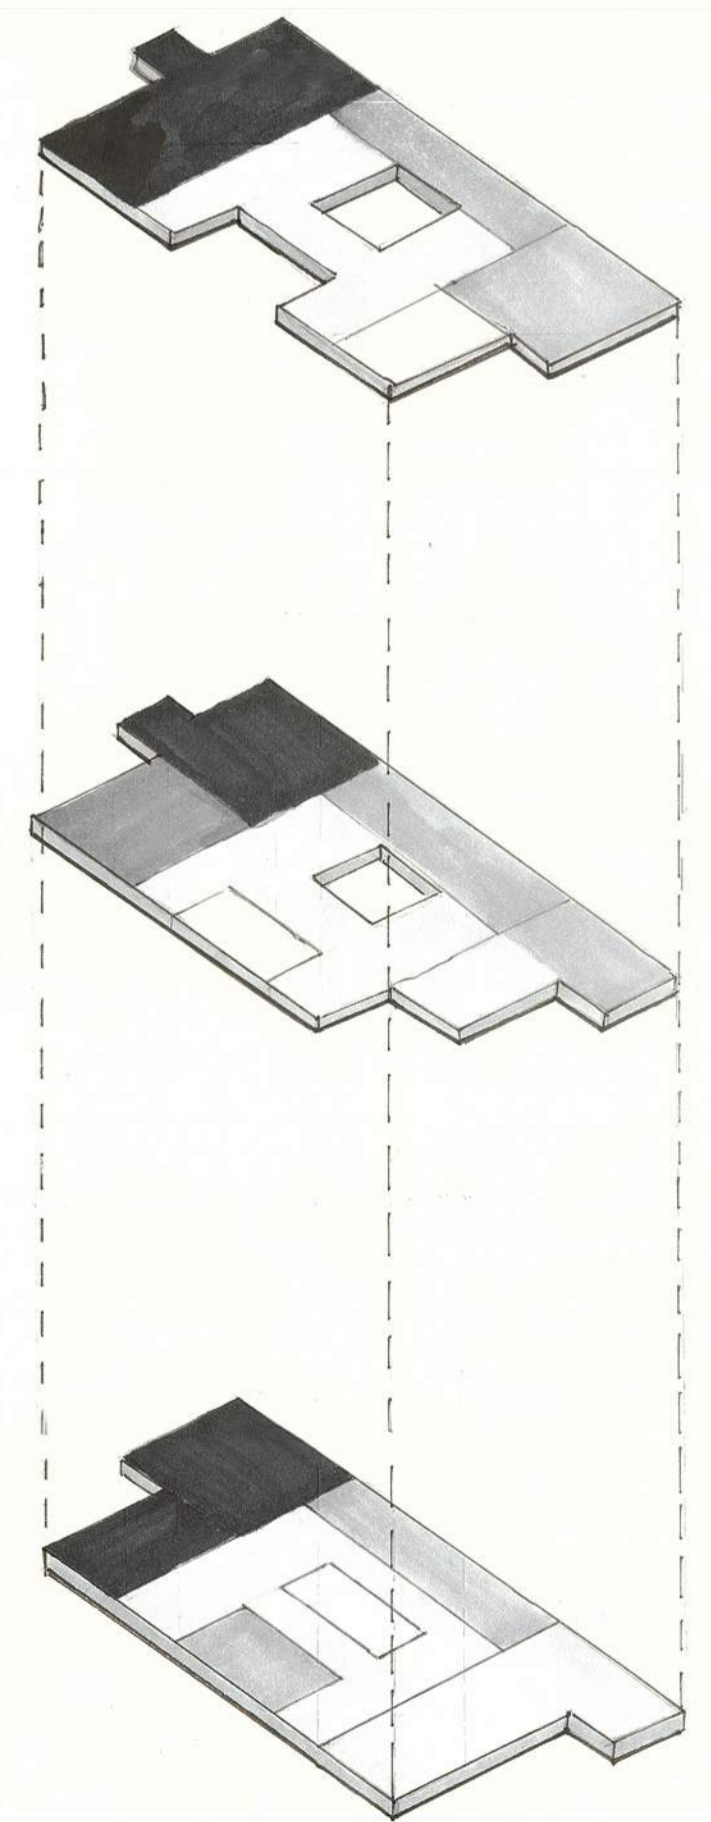

MASSING DIAGRAM

- PRIVATE □ PUBLIC
- SEMI PRIVATE ■ SEMI PUBLIC