

Proposed Master Plan 1:200


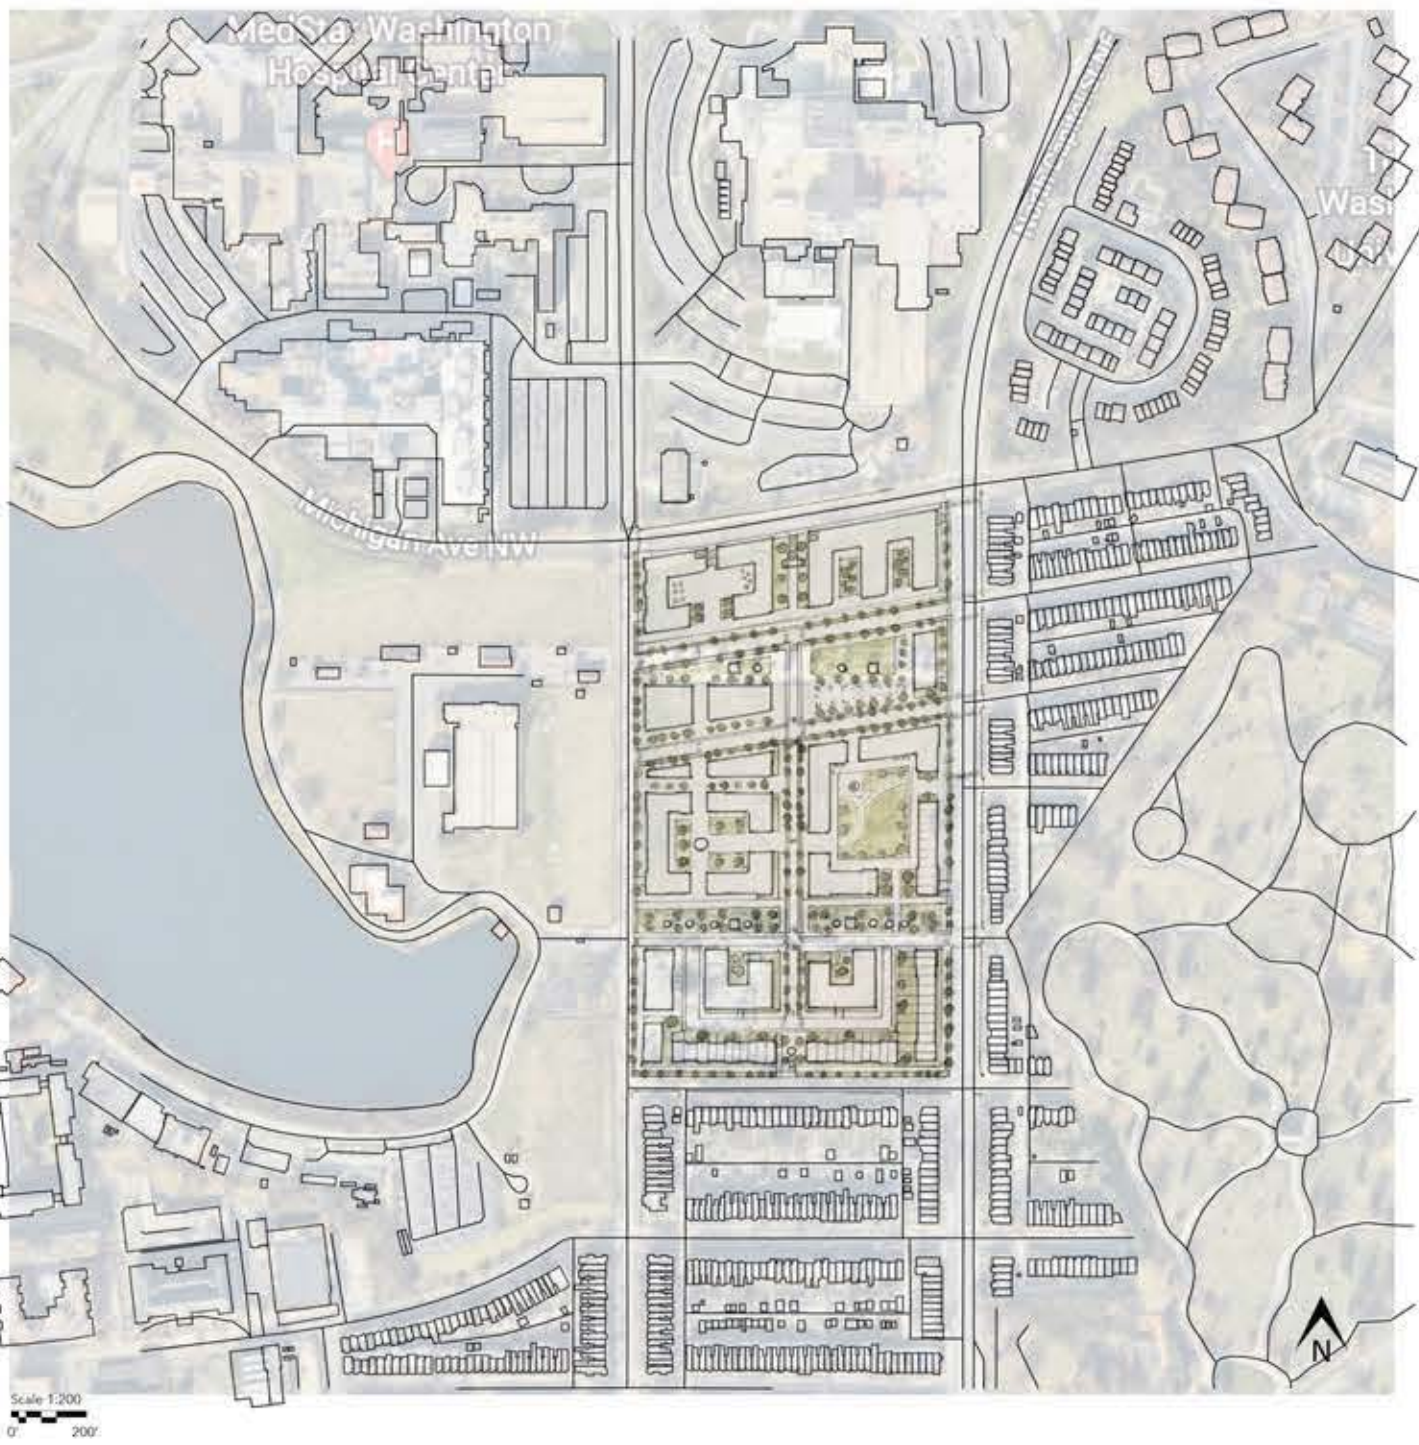


Figure Ground



Proposed Master Plan 1:100

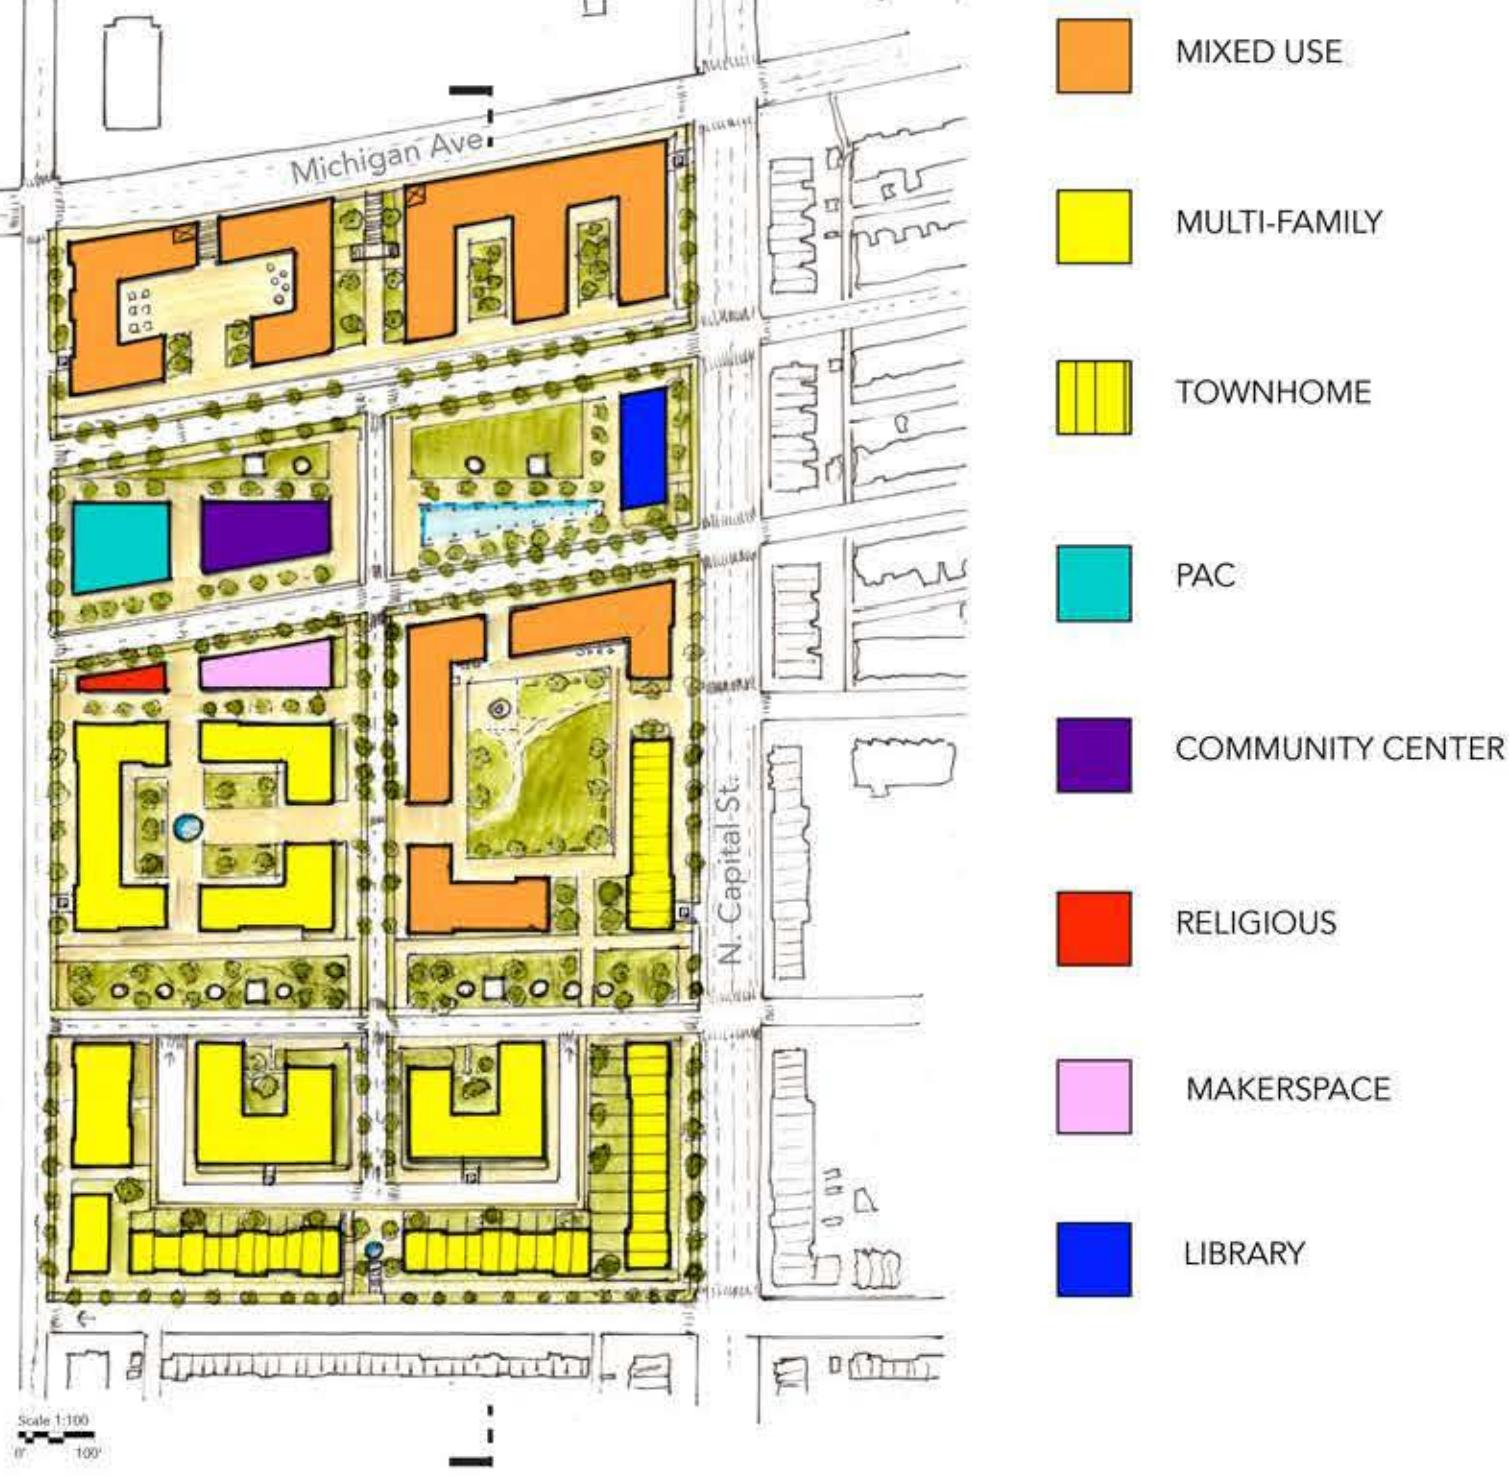

Axon

