


🕒 SITE PLAN  
1" = 1/32"

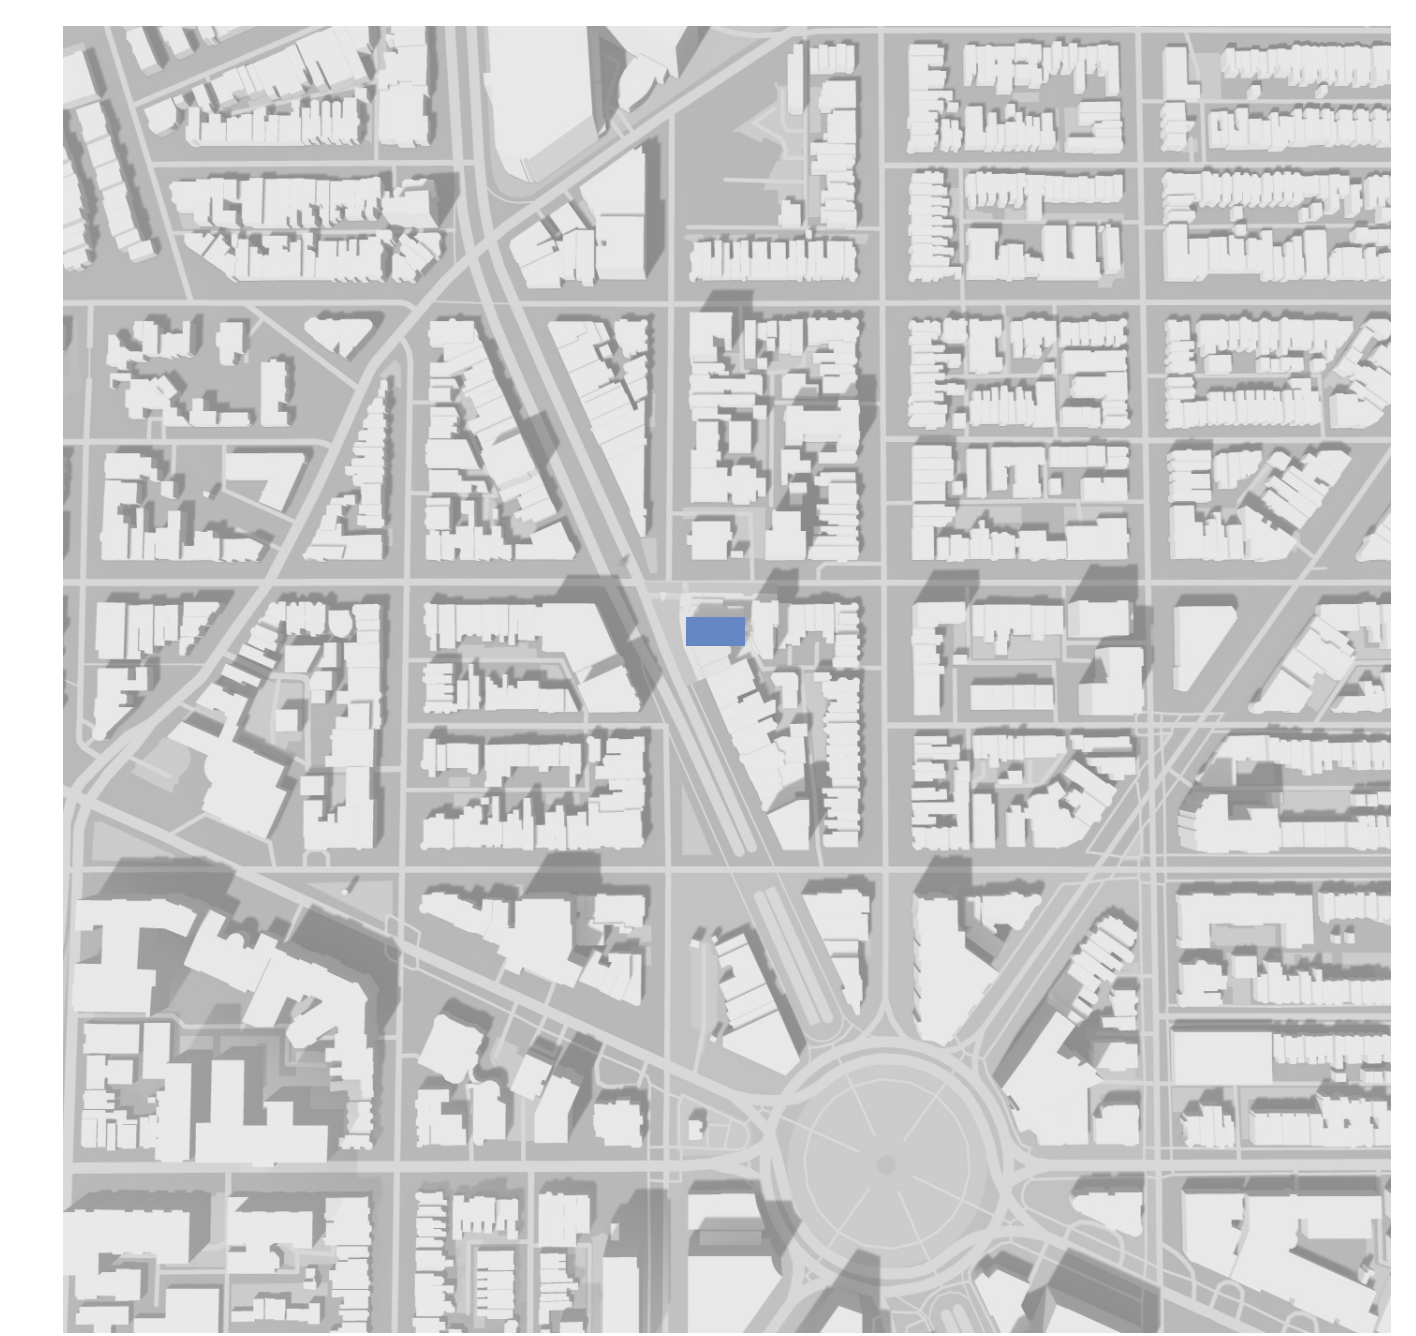

# DUPONT LIBRARY

NICHOLAS THOMPSON / DECEMBER 9, 2019


ARCH401 / DOUGLAS CRAWFORD

PERSPECTIVE 1

LOCATION MAP



WEST ELEVATION  
1' = 1/8"

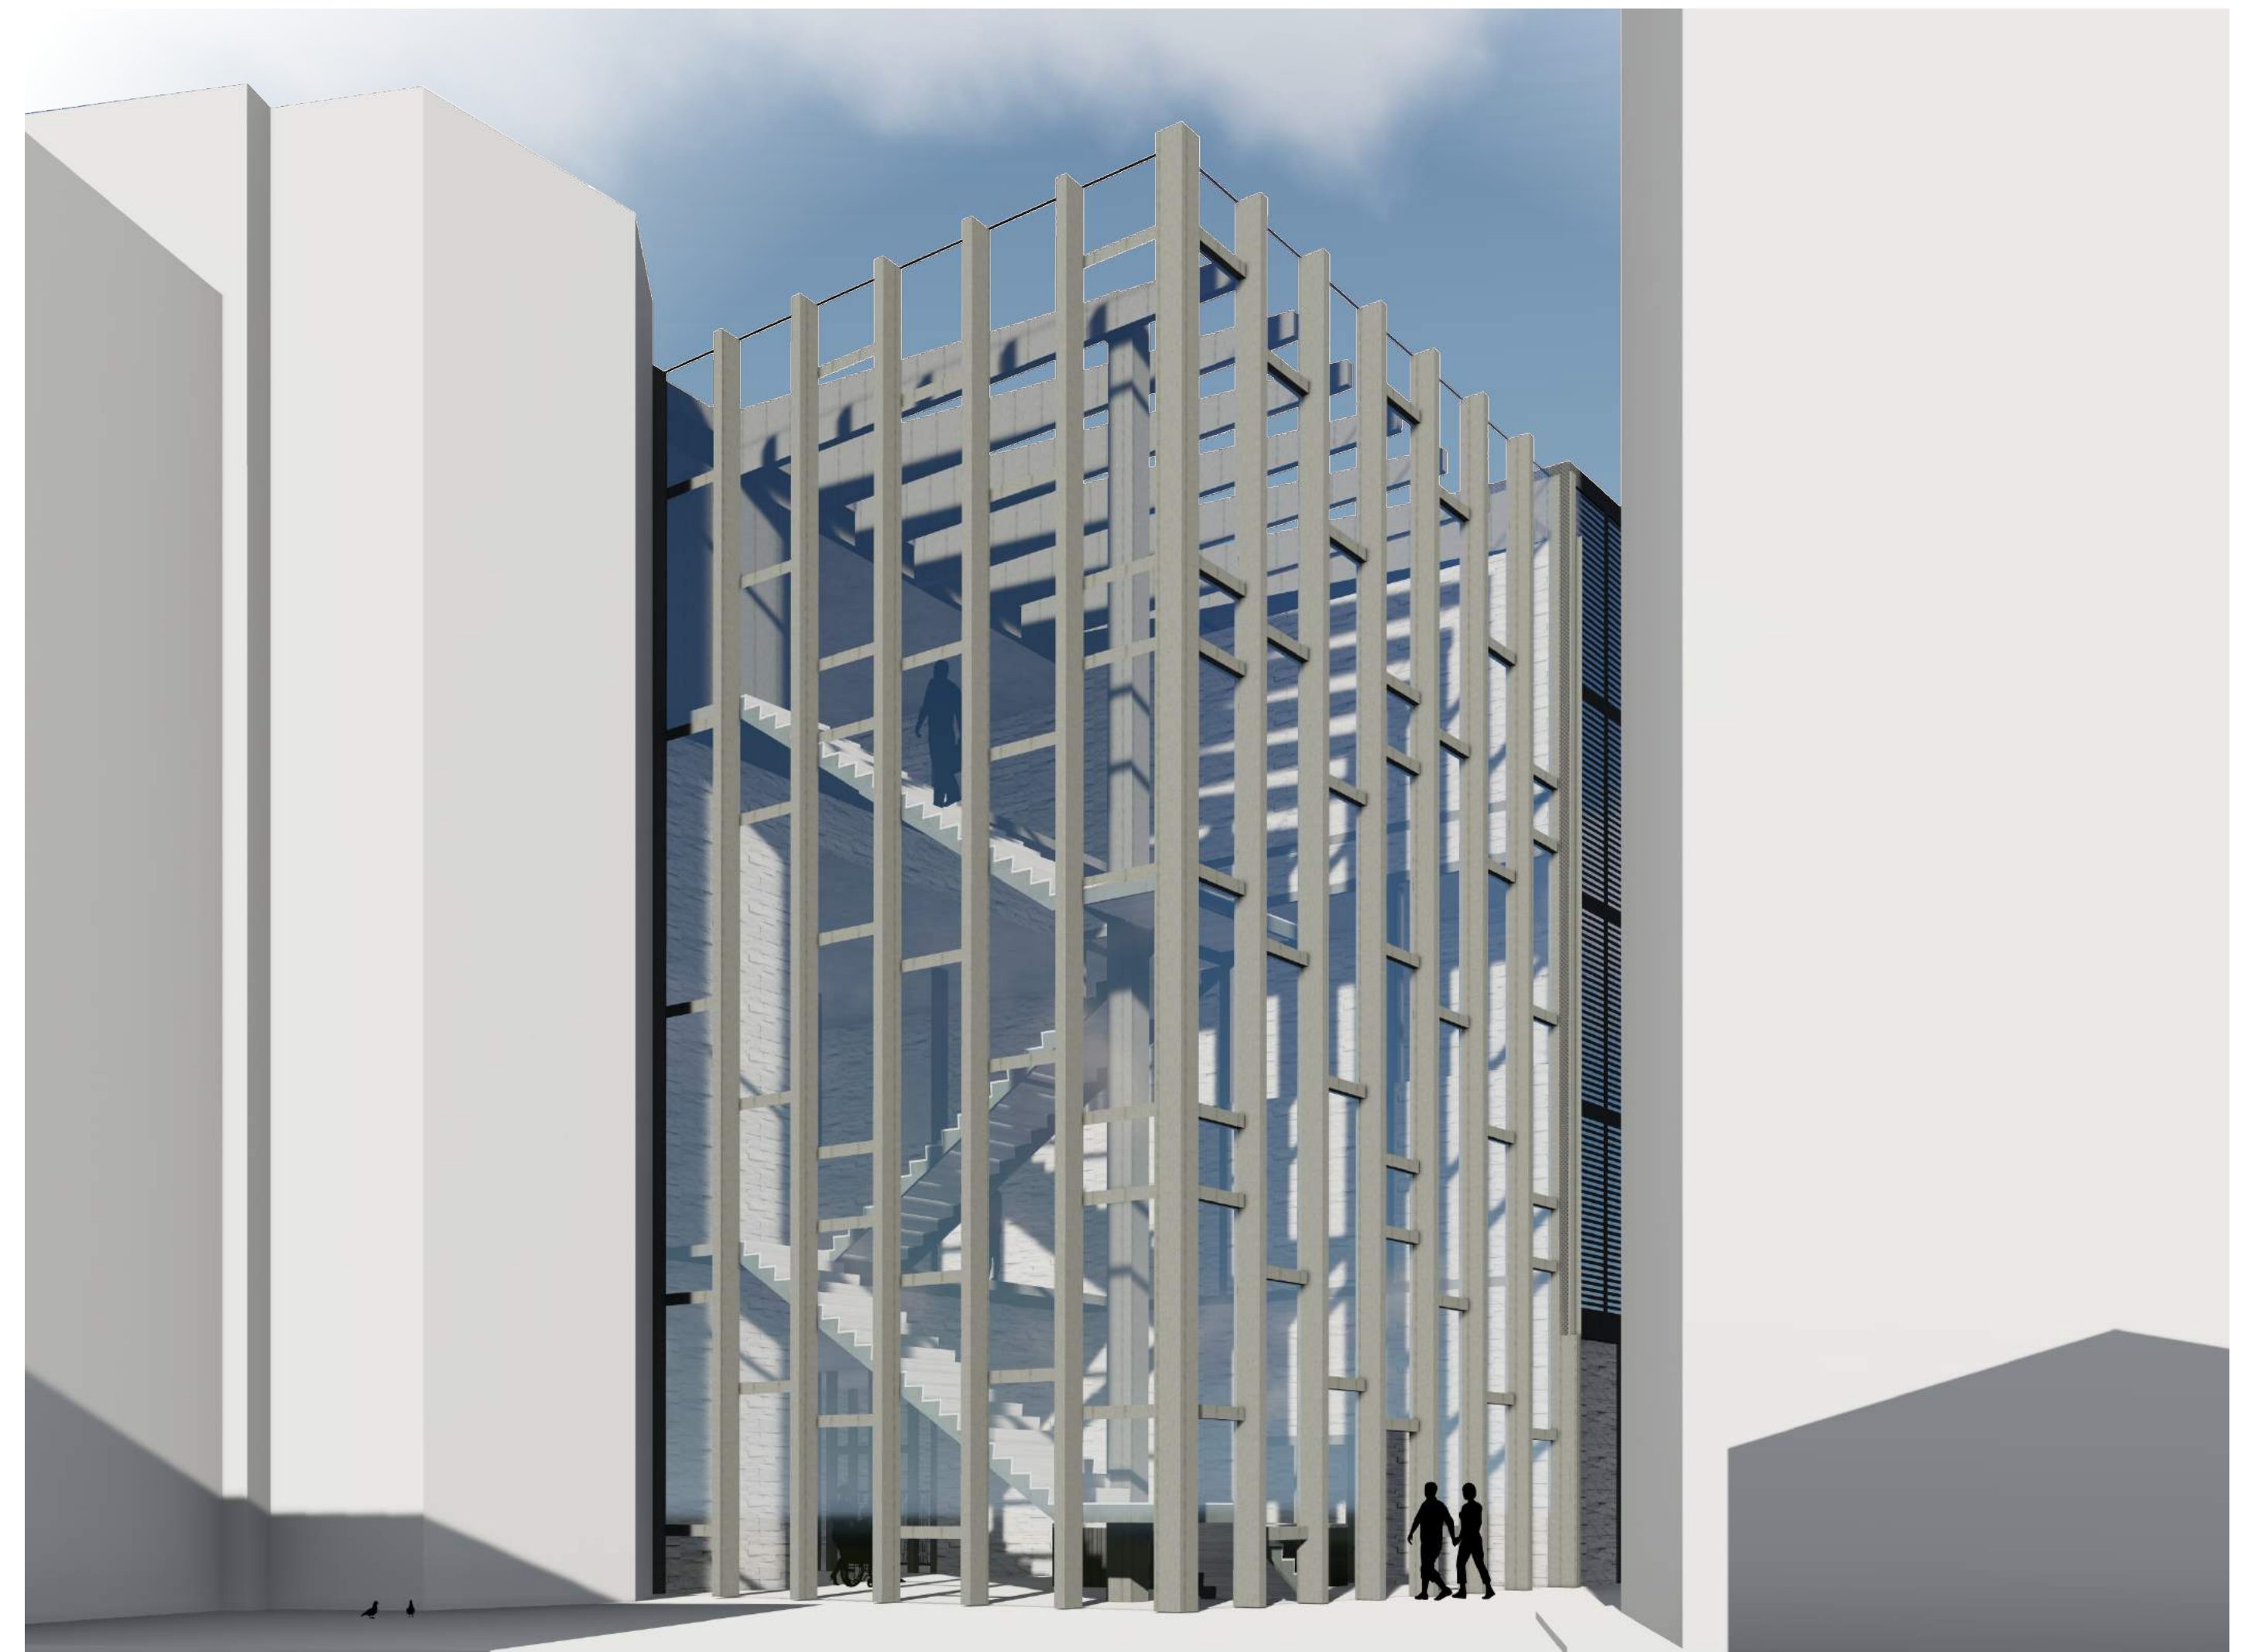

PERSPECTIVE 2



SECTION 1  
1' = 1/8"




PERSPECTIVE 3




NORTH ELEVATION


1' = 1/8"

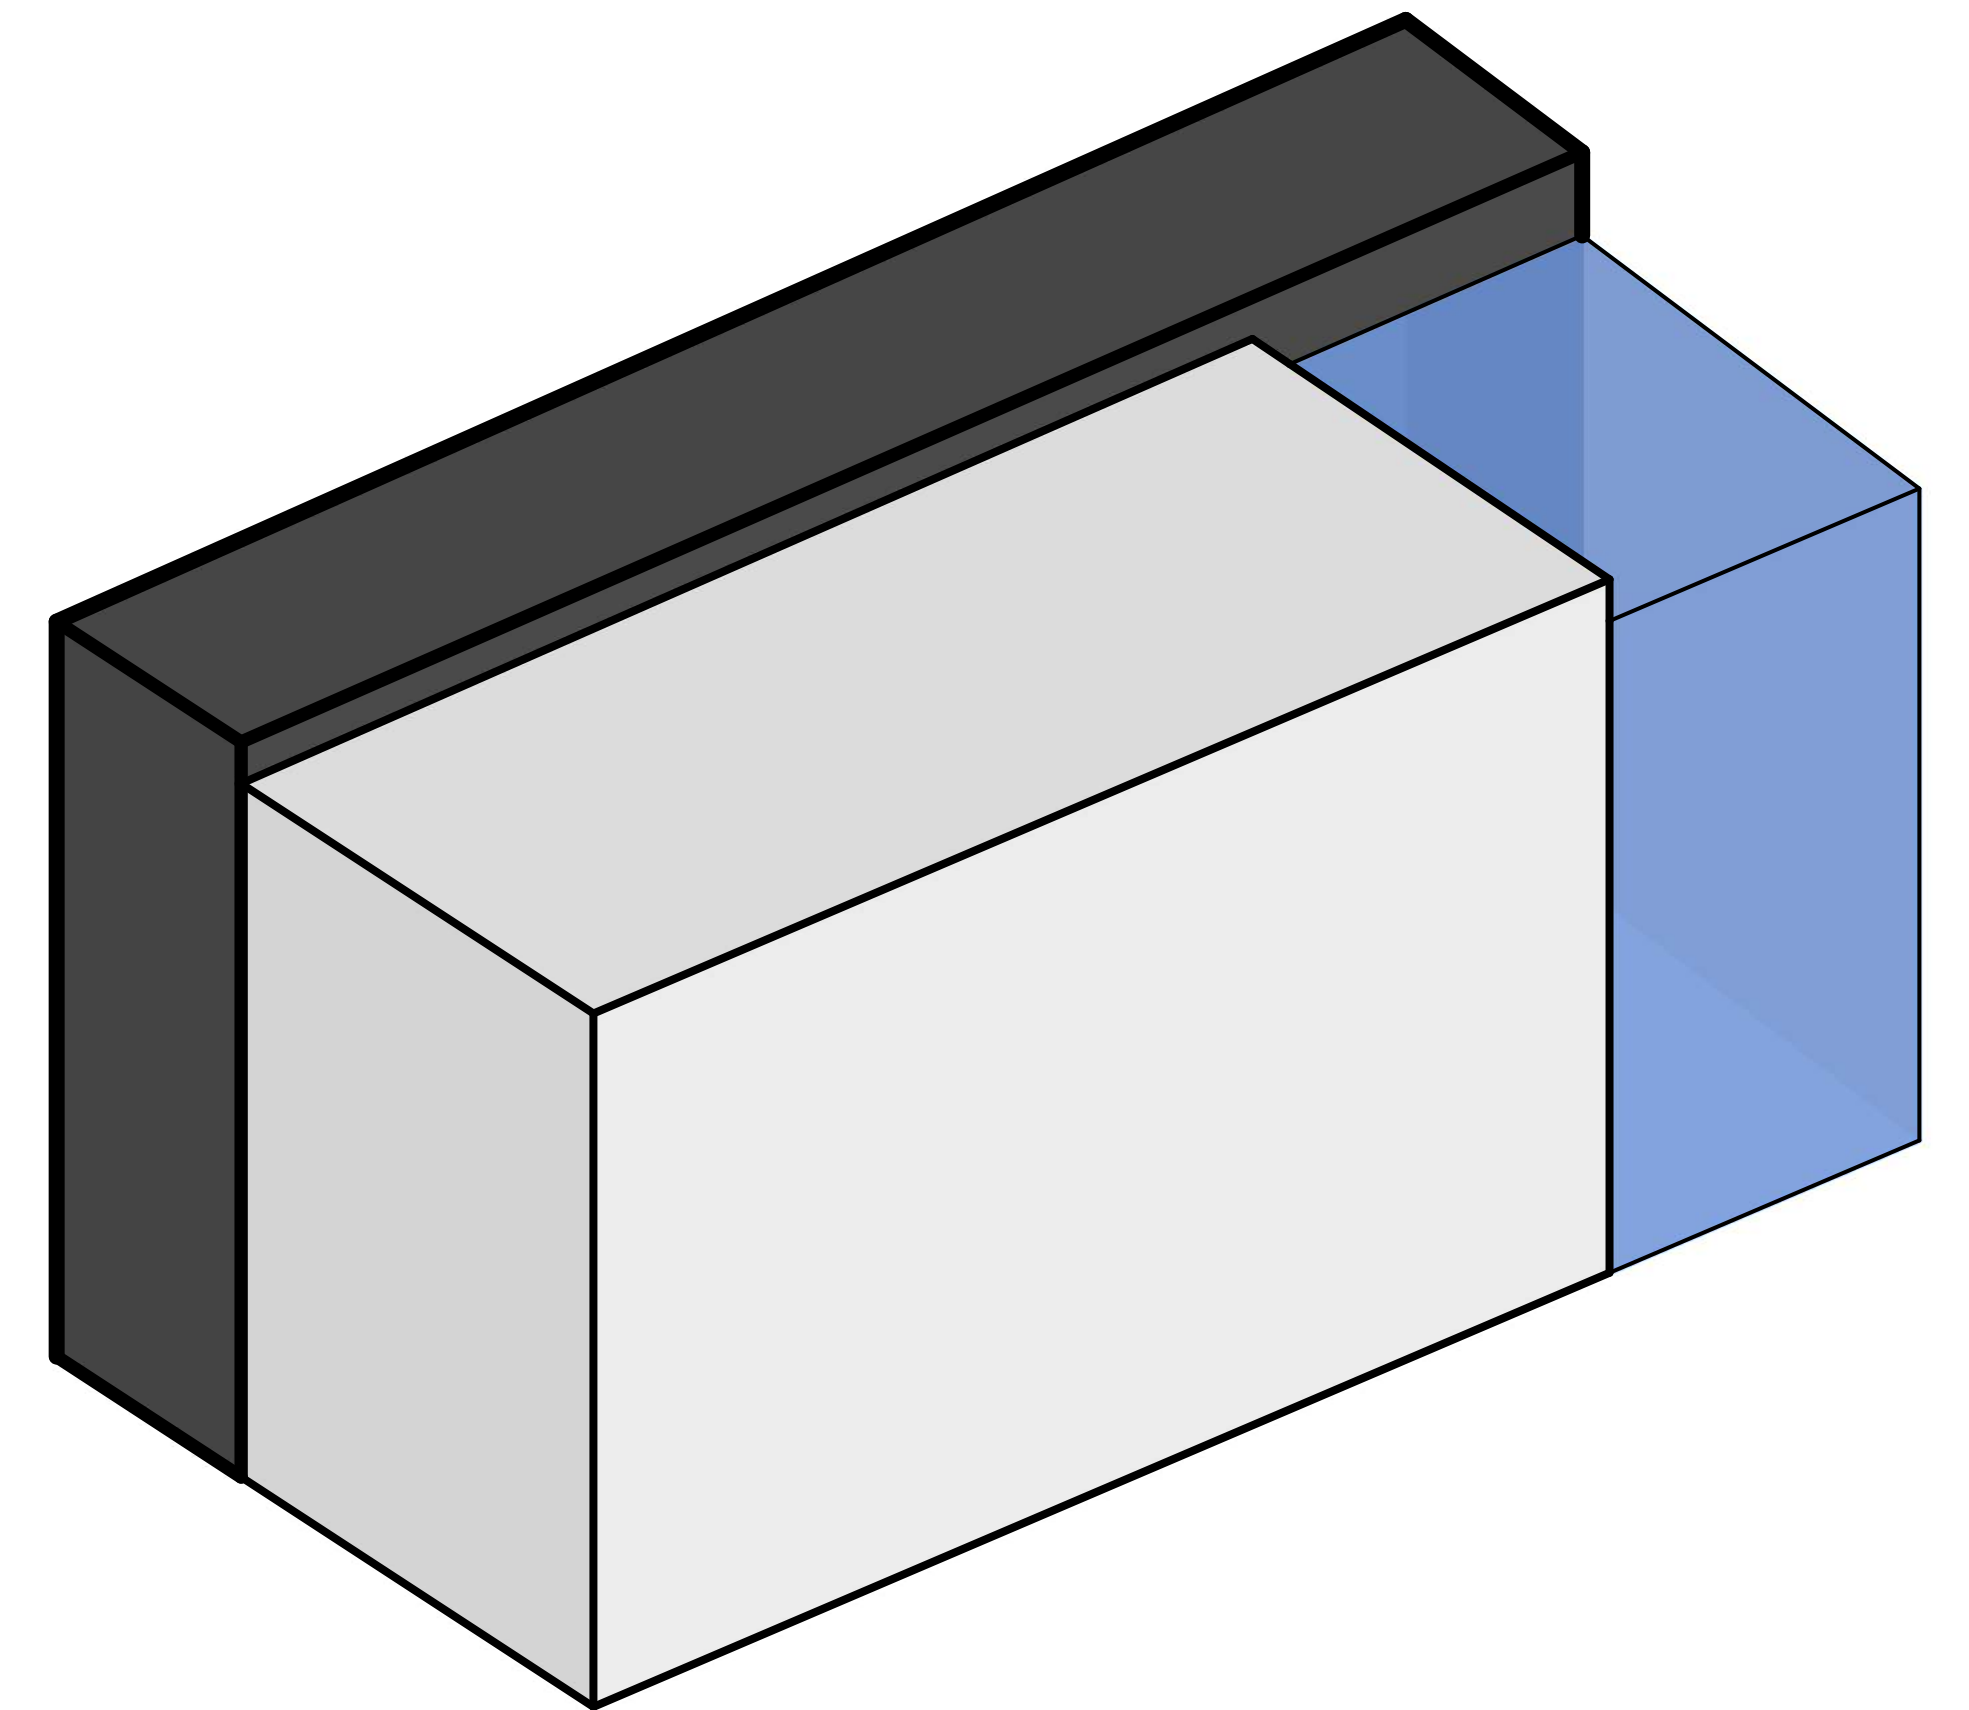

PART I

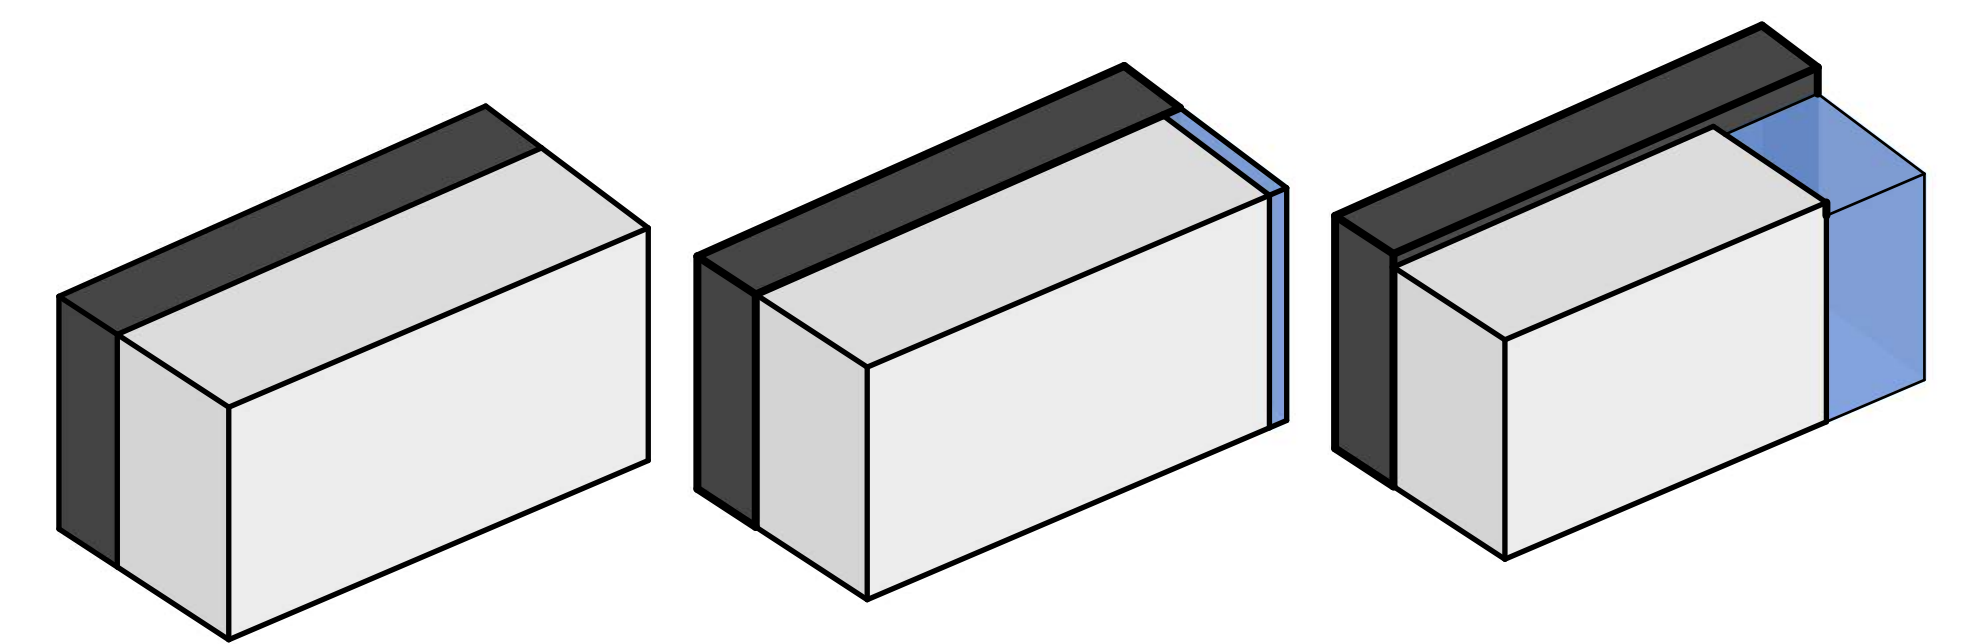


PROCESS DIAGRAM

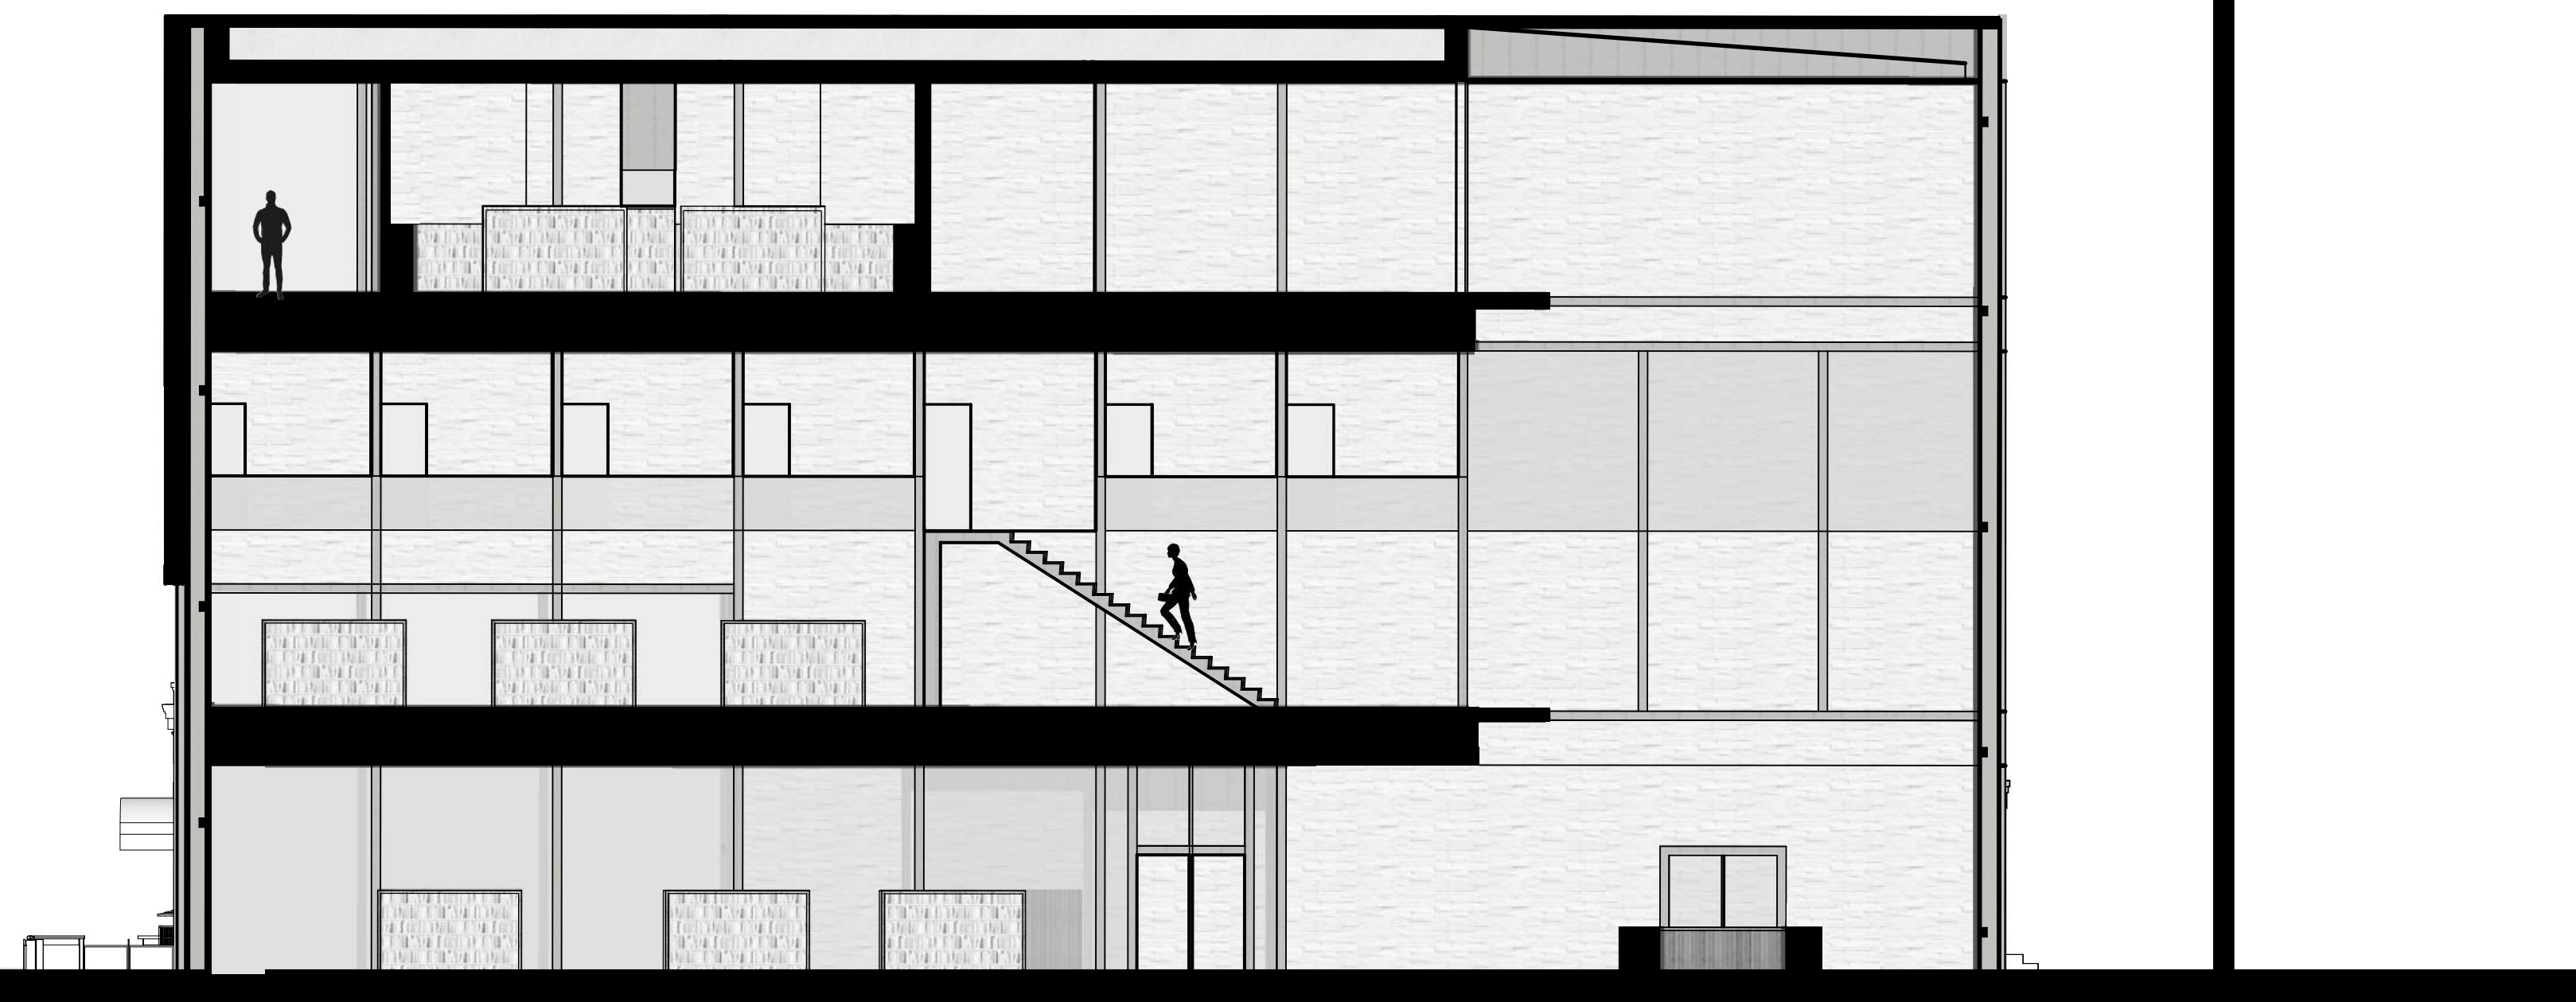


SECTION 2

1' = 1/8"

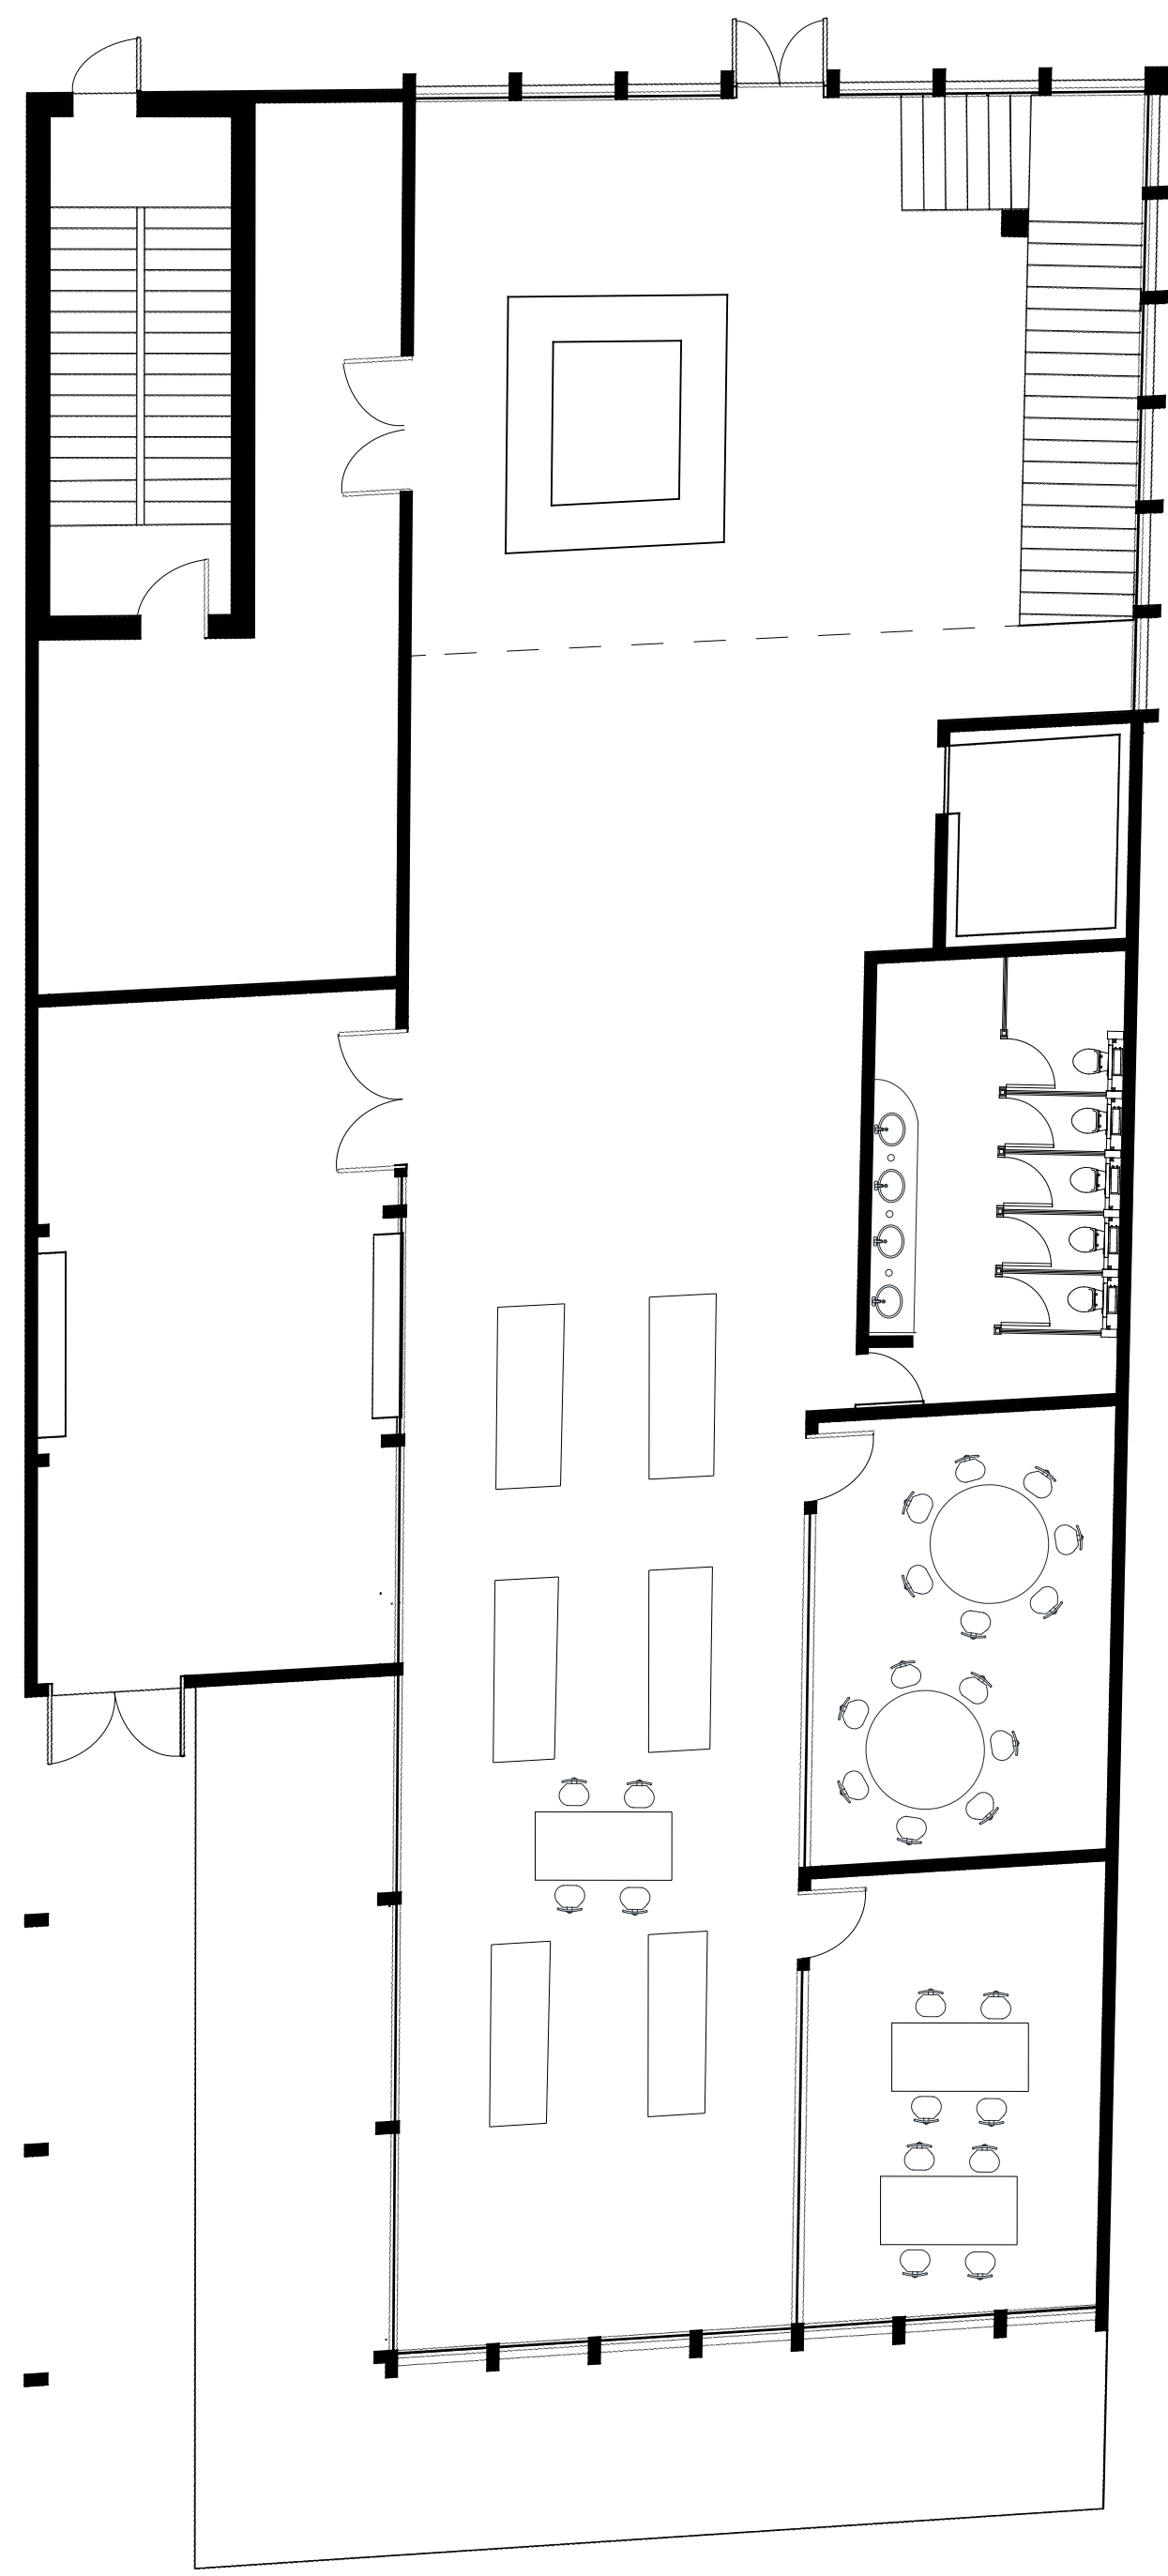


FLOOR 1 PLAN

1' = 1/8"

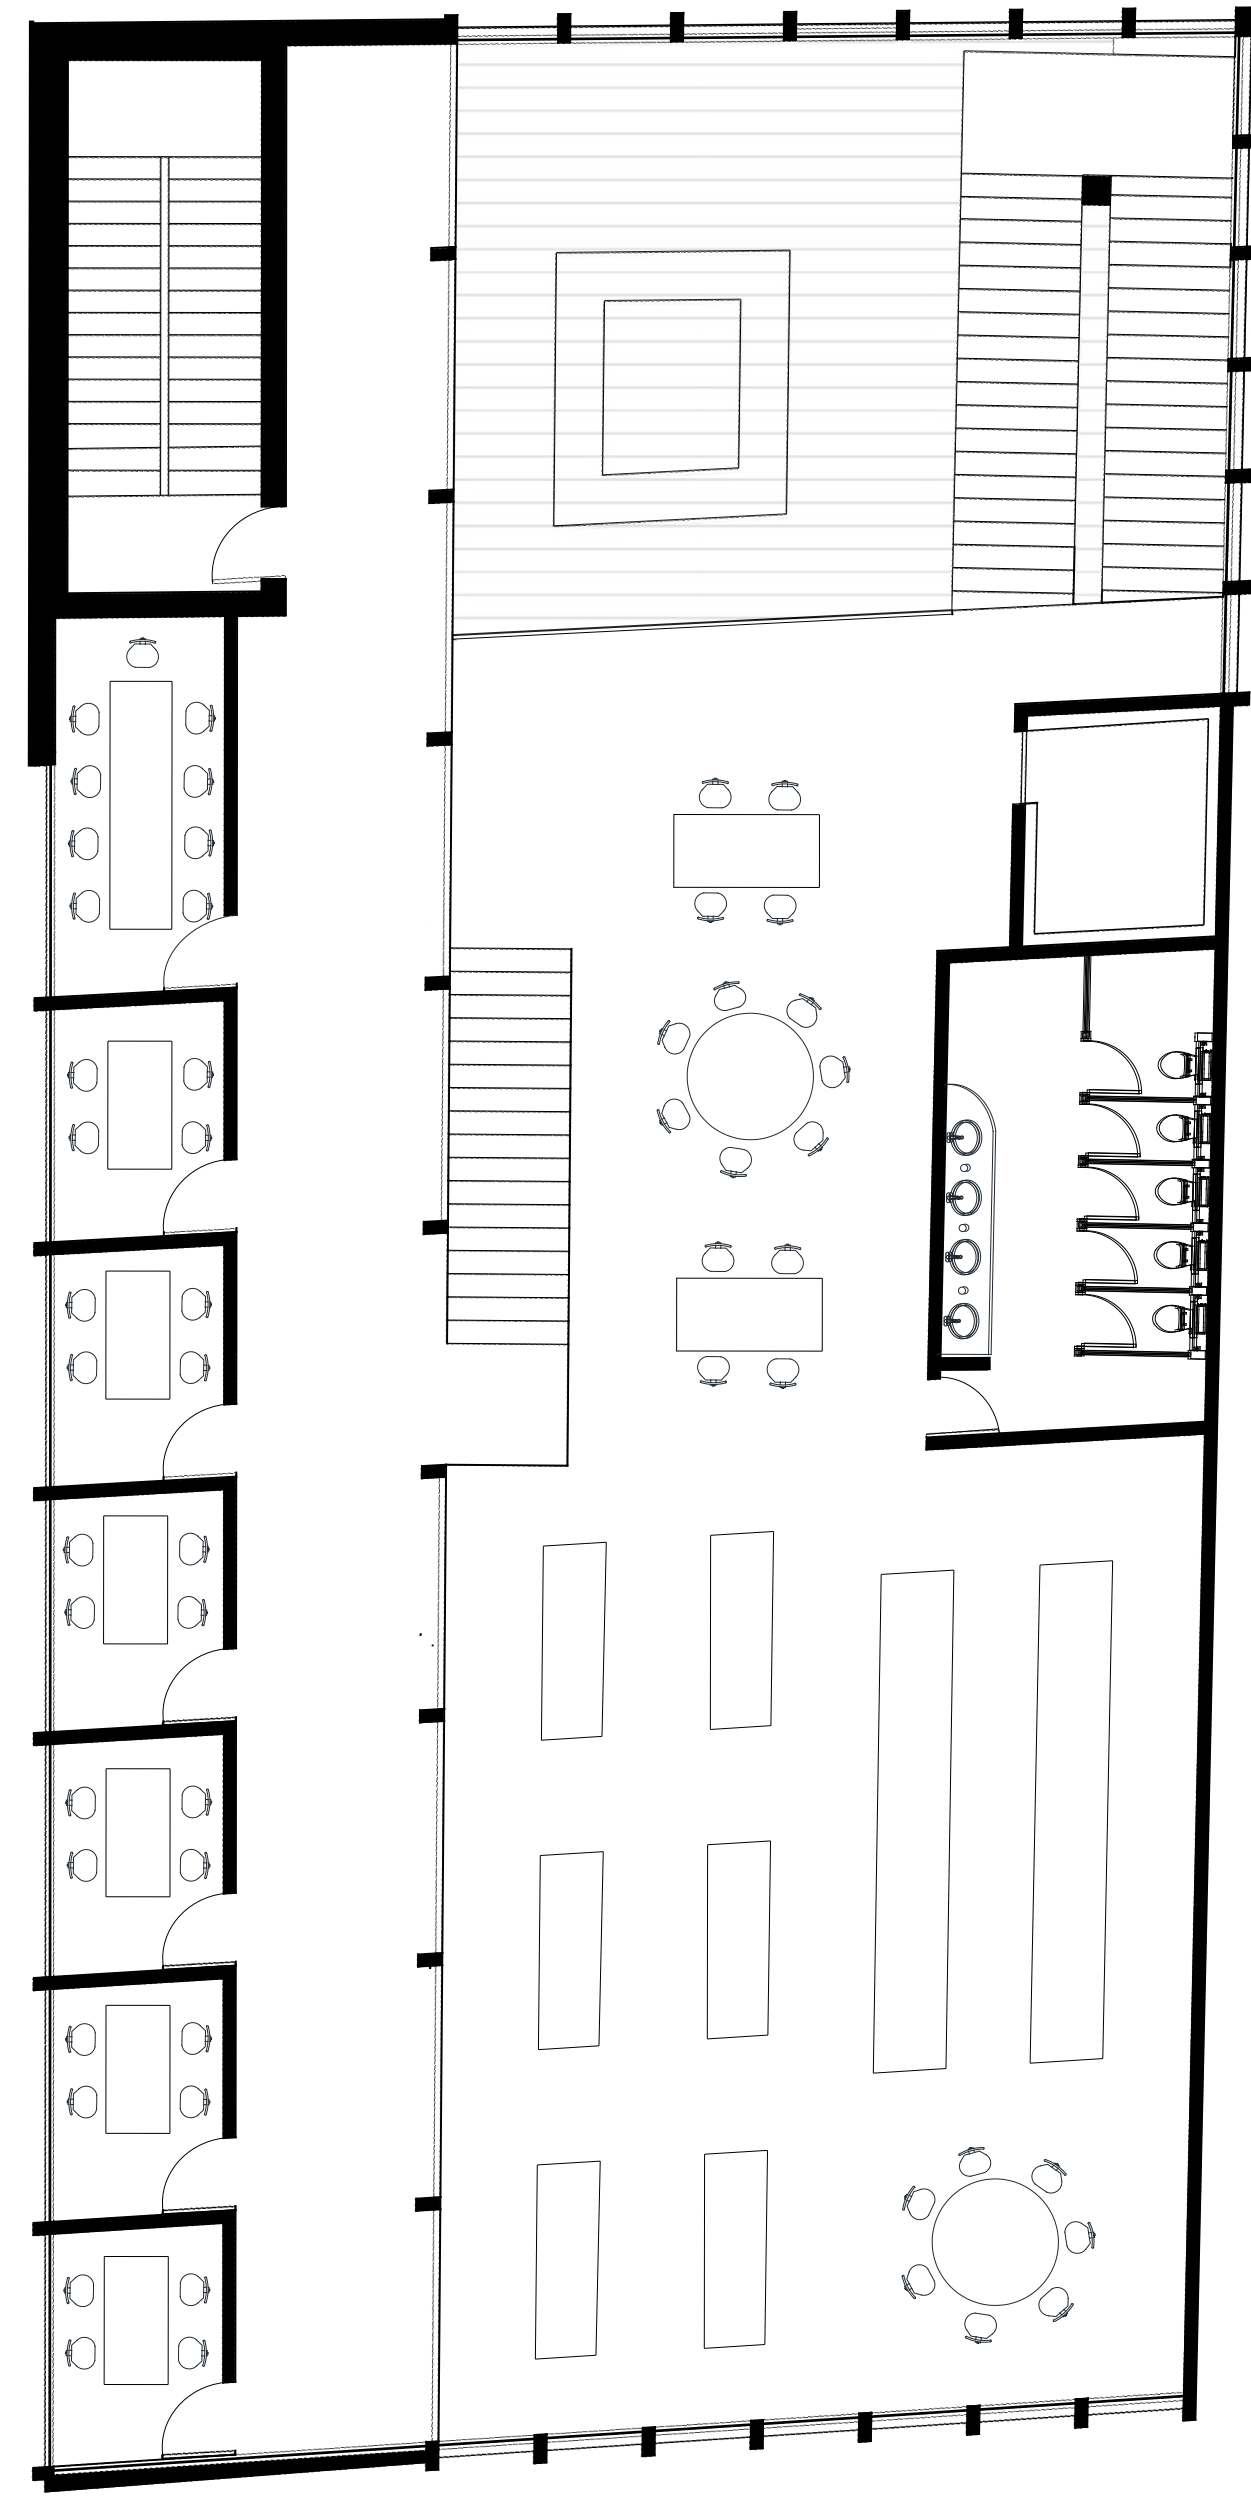




FLOOR 2 PLAN

1' = 1/8"

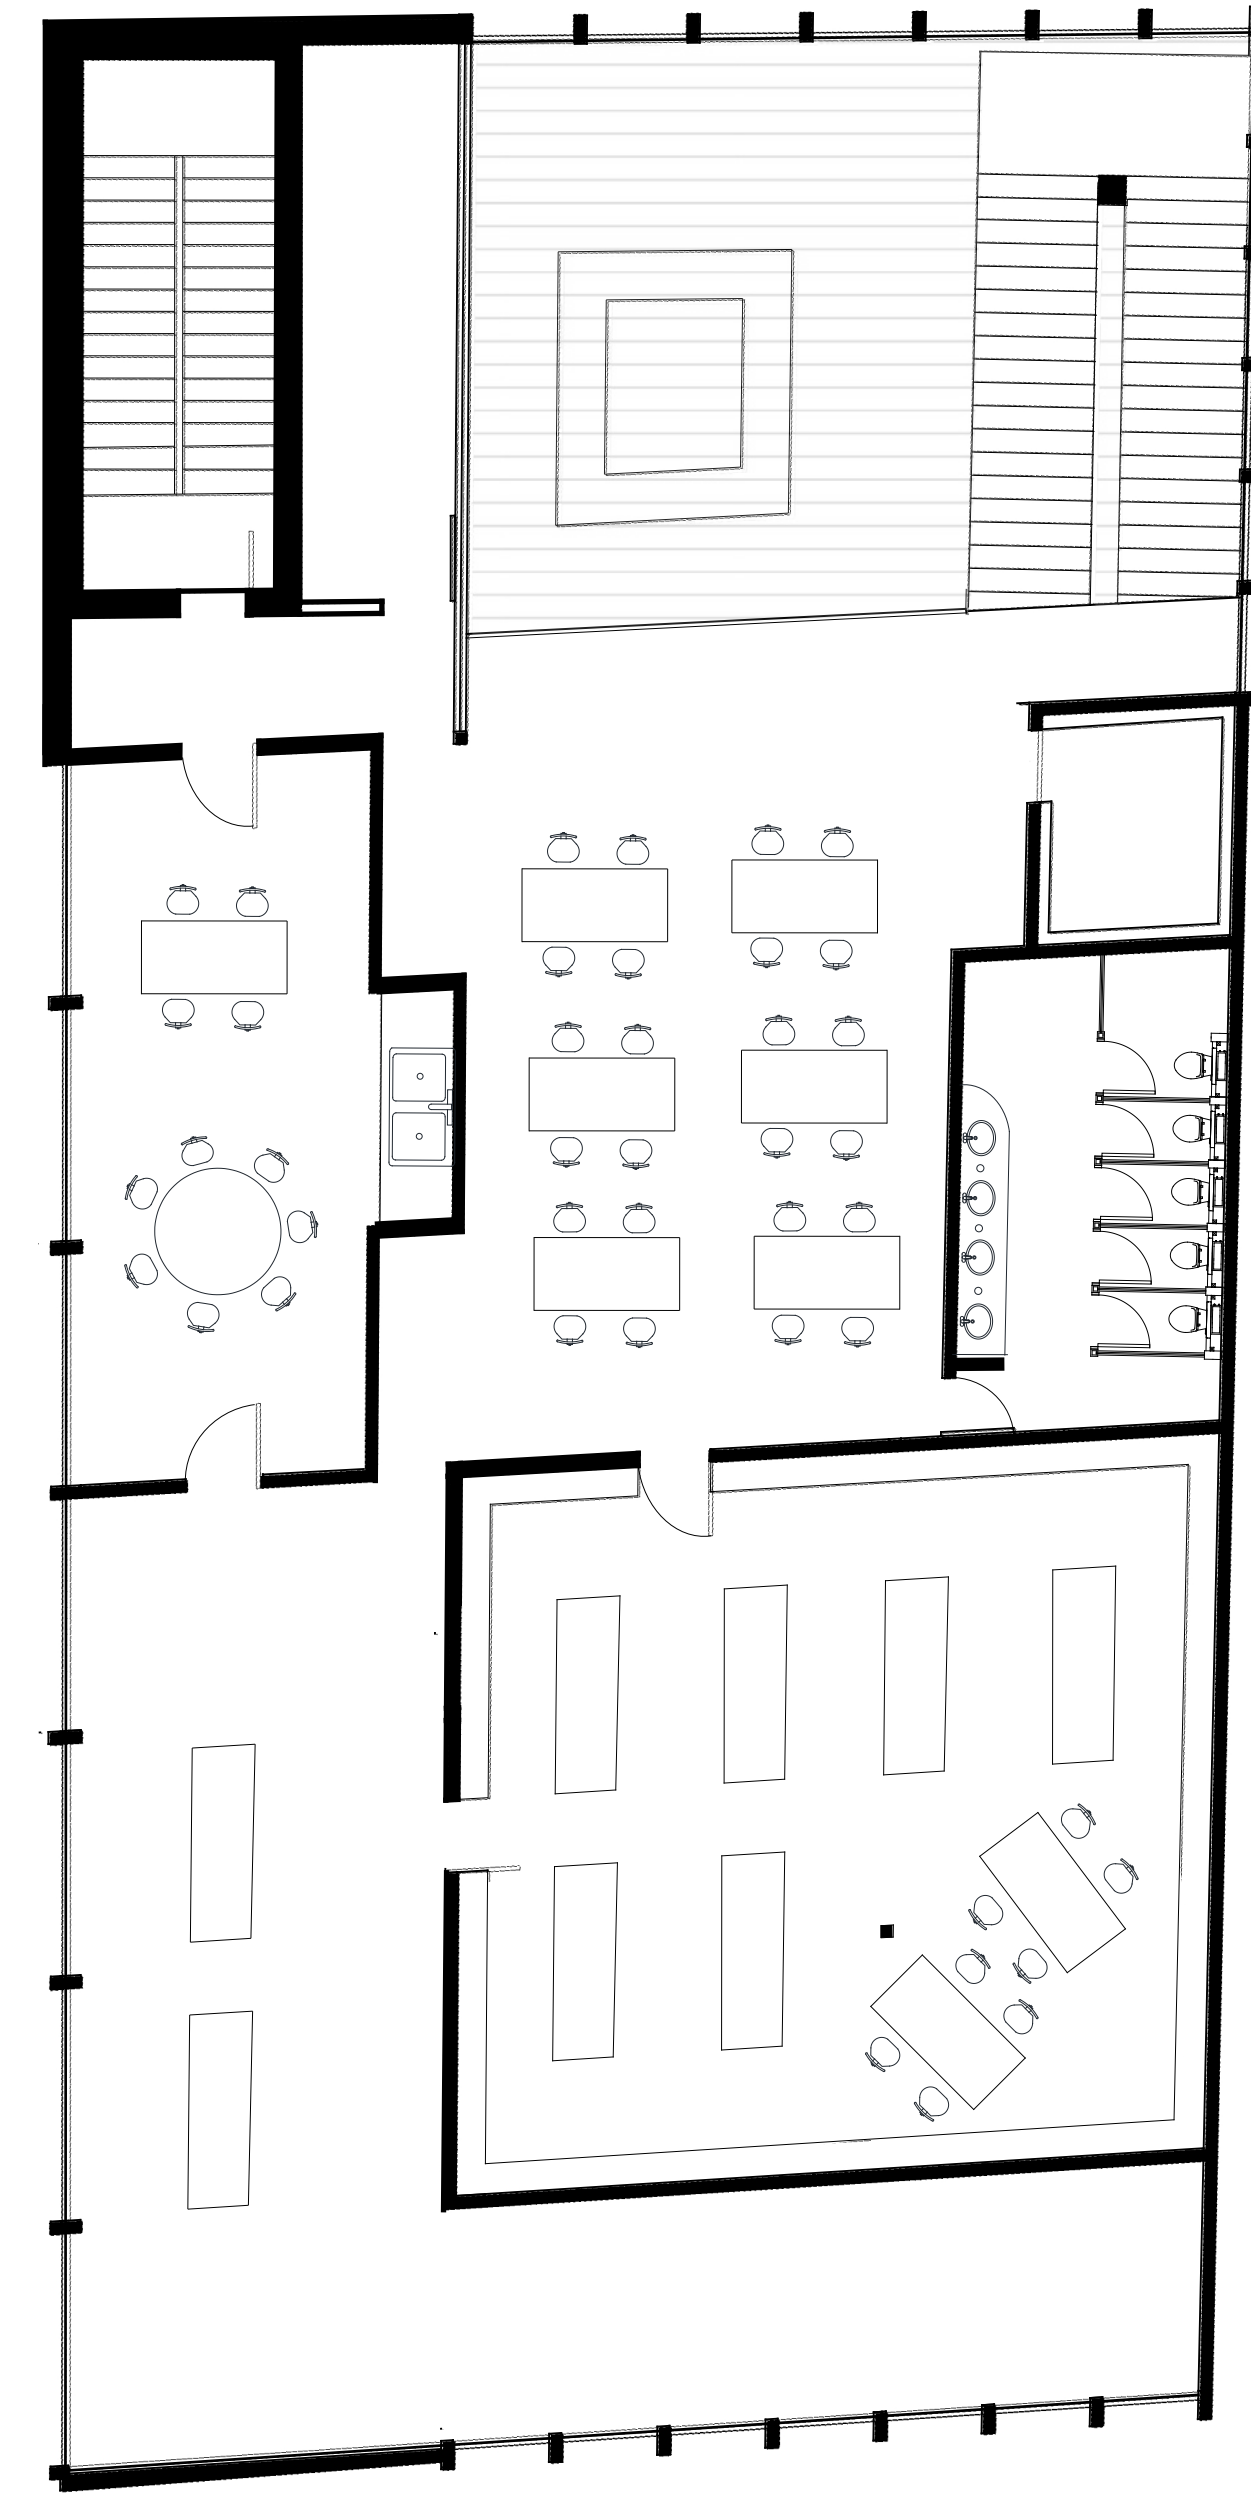

FLOOR 3 PLAN


1' = 1/8"

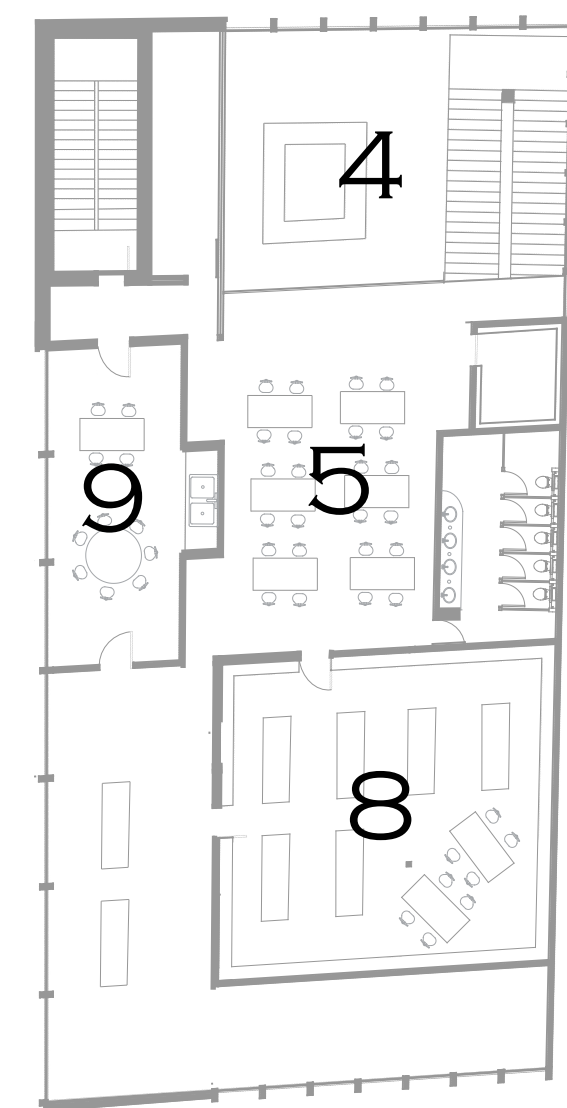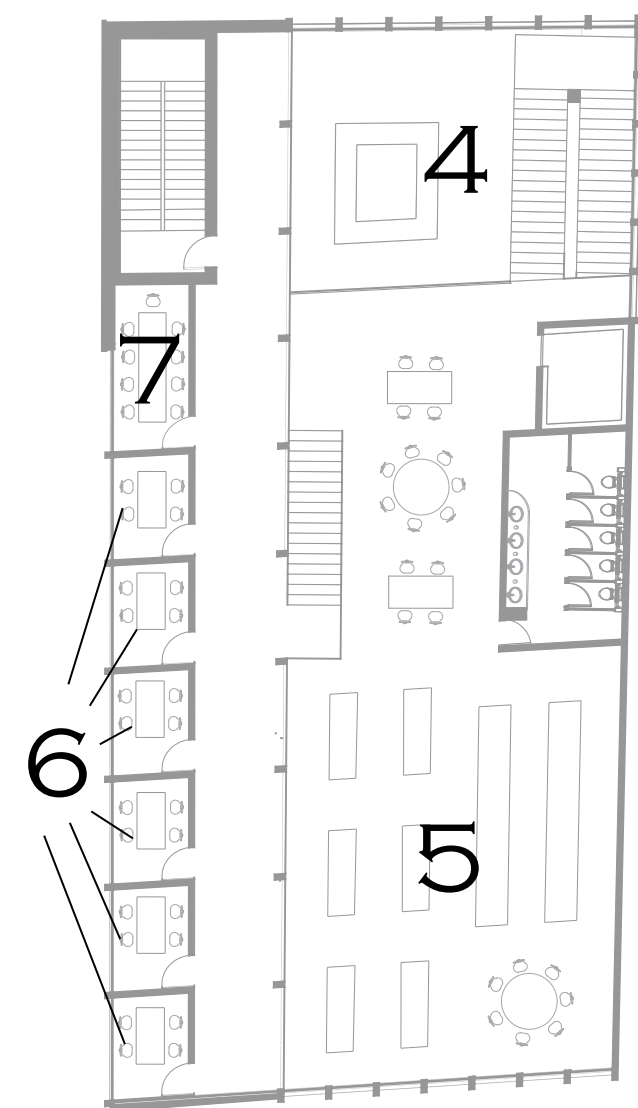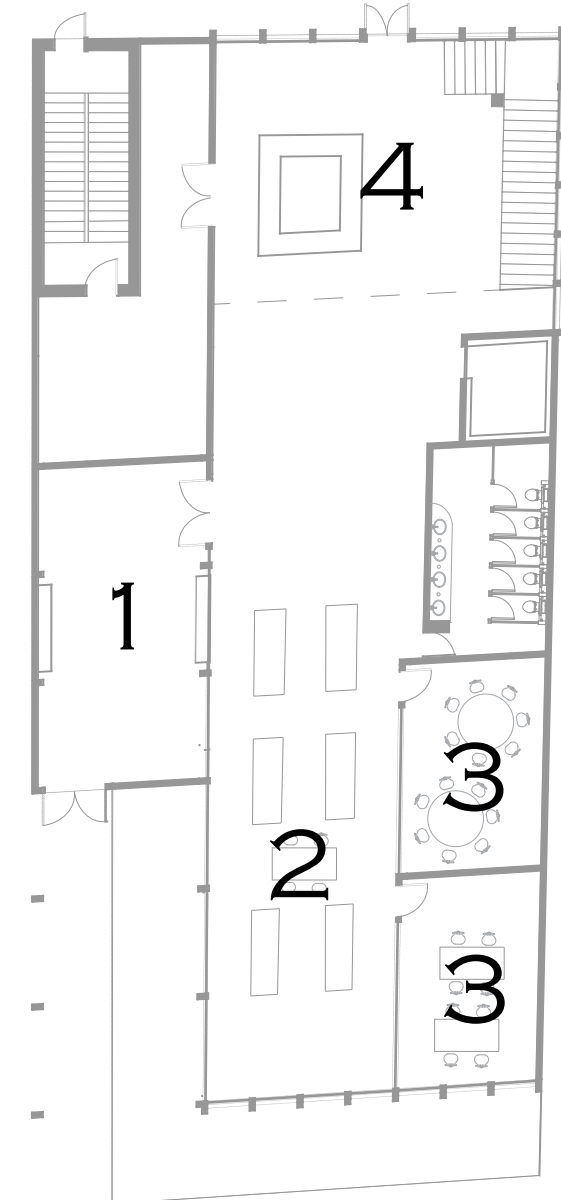



- 1- ENTRANCES
- 2- CHILDRENS AREA
- 3- CLASSROOMS
- 4- ATRIUM/STAIR
- 5- LIBRARY FLOORS
- 6- PRIVATE READING ROOMS
- 7- CONFERENCE ROOM
- 8- SPECIAL COLLECTIONS
- 9- WORKERS AREA

PRIMARY


SECONDARY

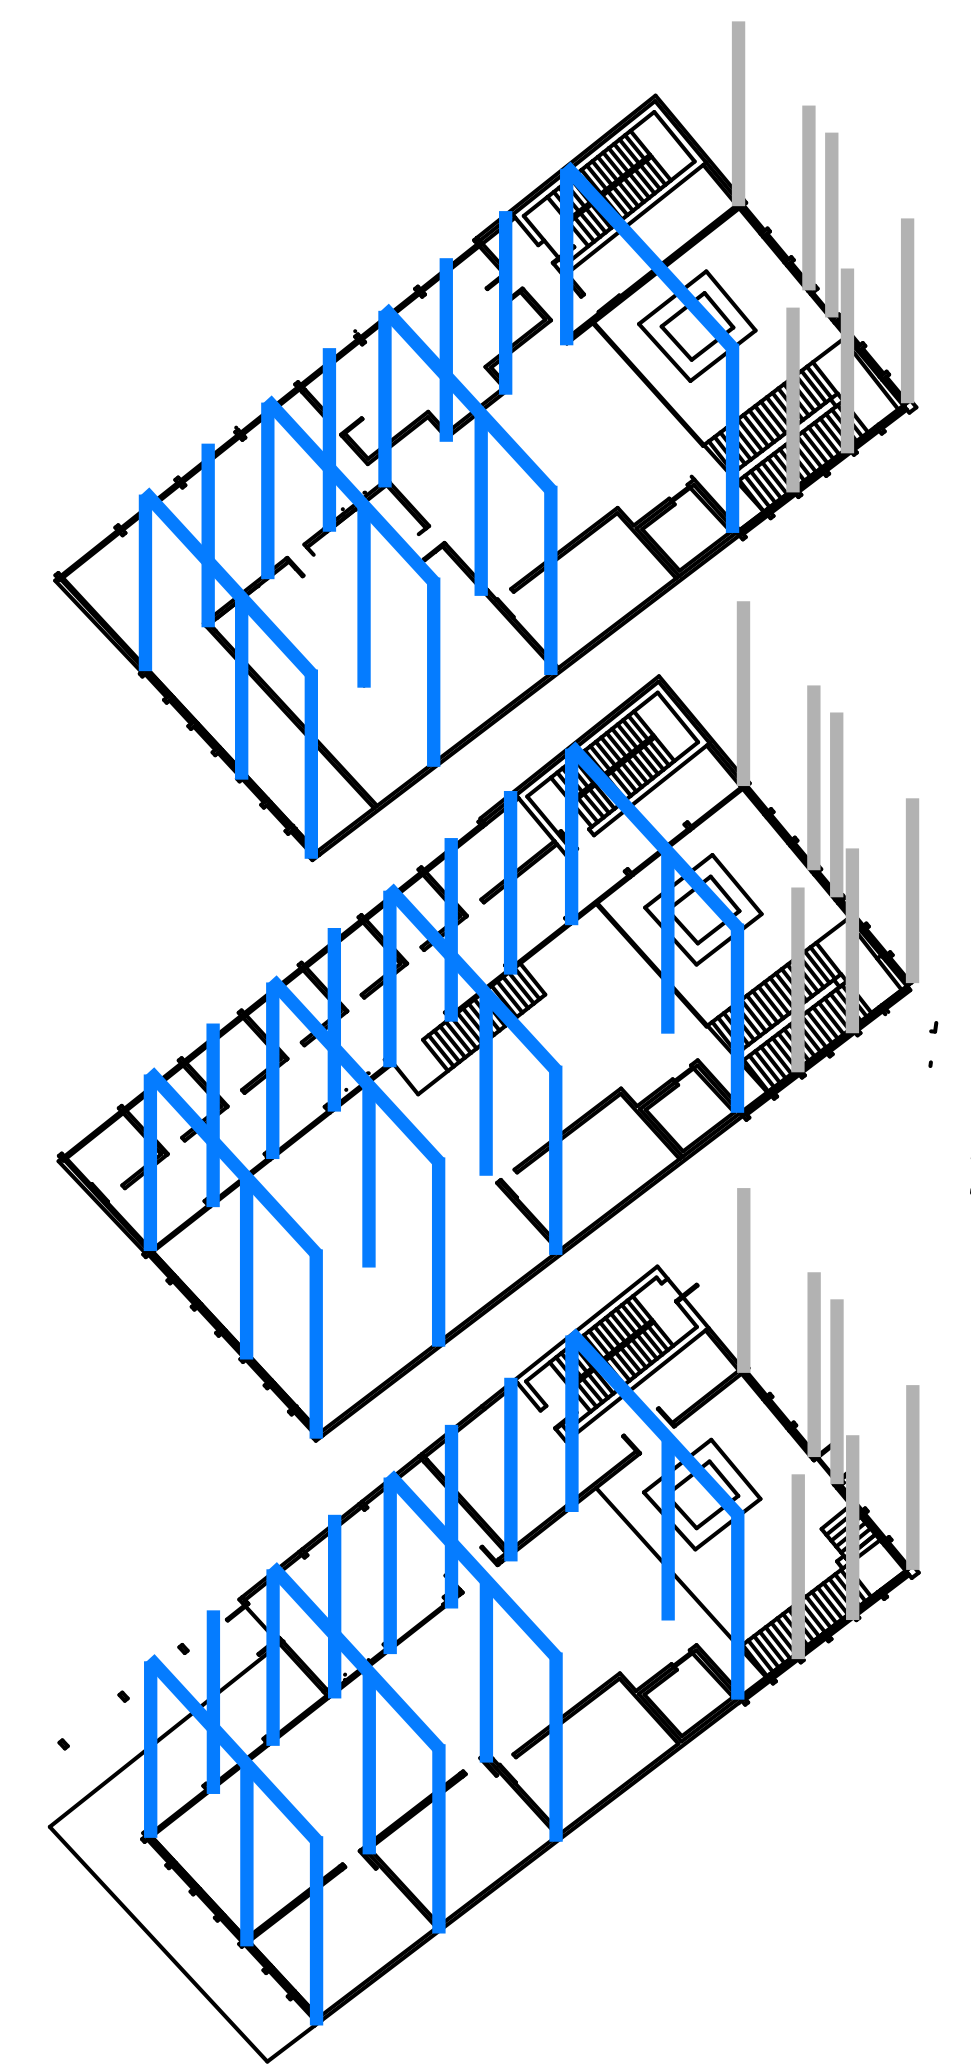


STRUCTURES

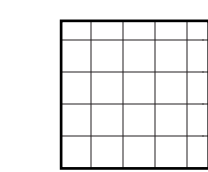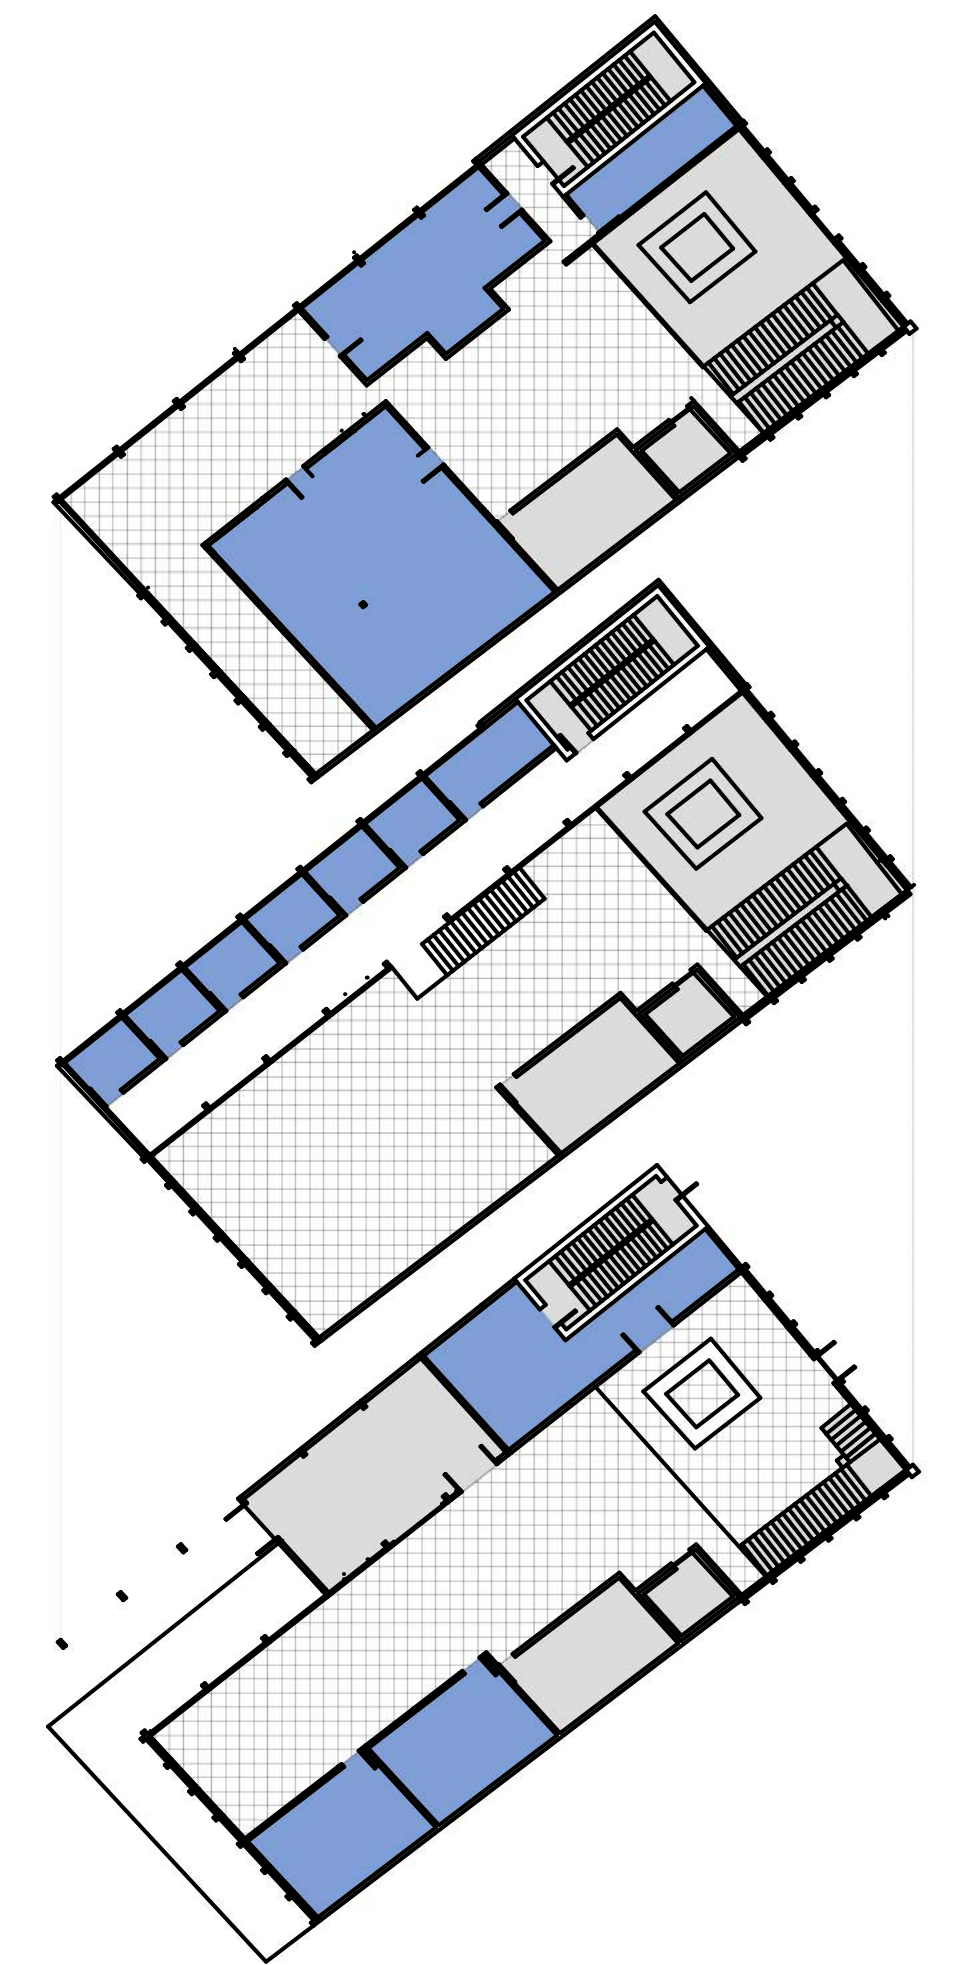

PUBLIC

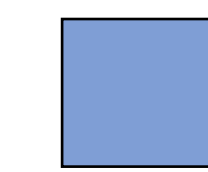

PRIVATE

 

TERTIARY

PUBLIC VS PRIVATE