



**SOUTH ELEVATION**  
1/16" = 1'-0"




**WEST ELEVATION**  
1/16" = 1'-0"

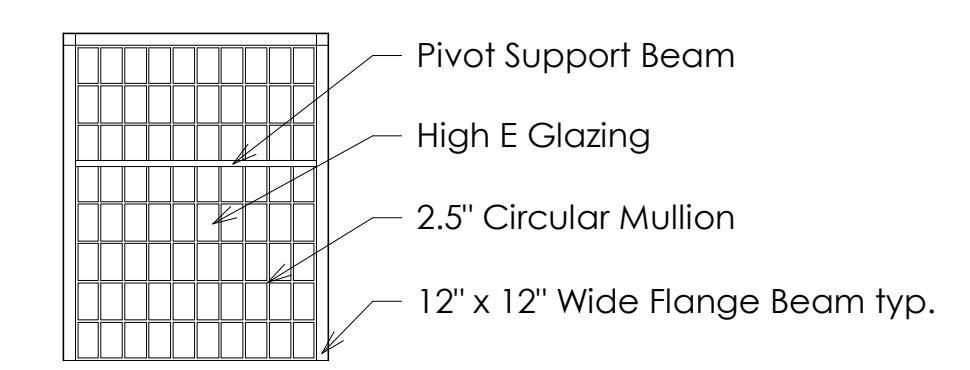

**CURTAIN WALL DOOR**

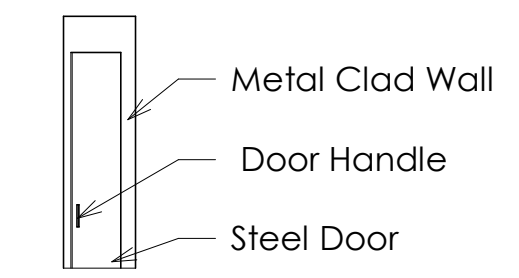

**STEEL FRONT DOOR**

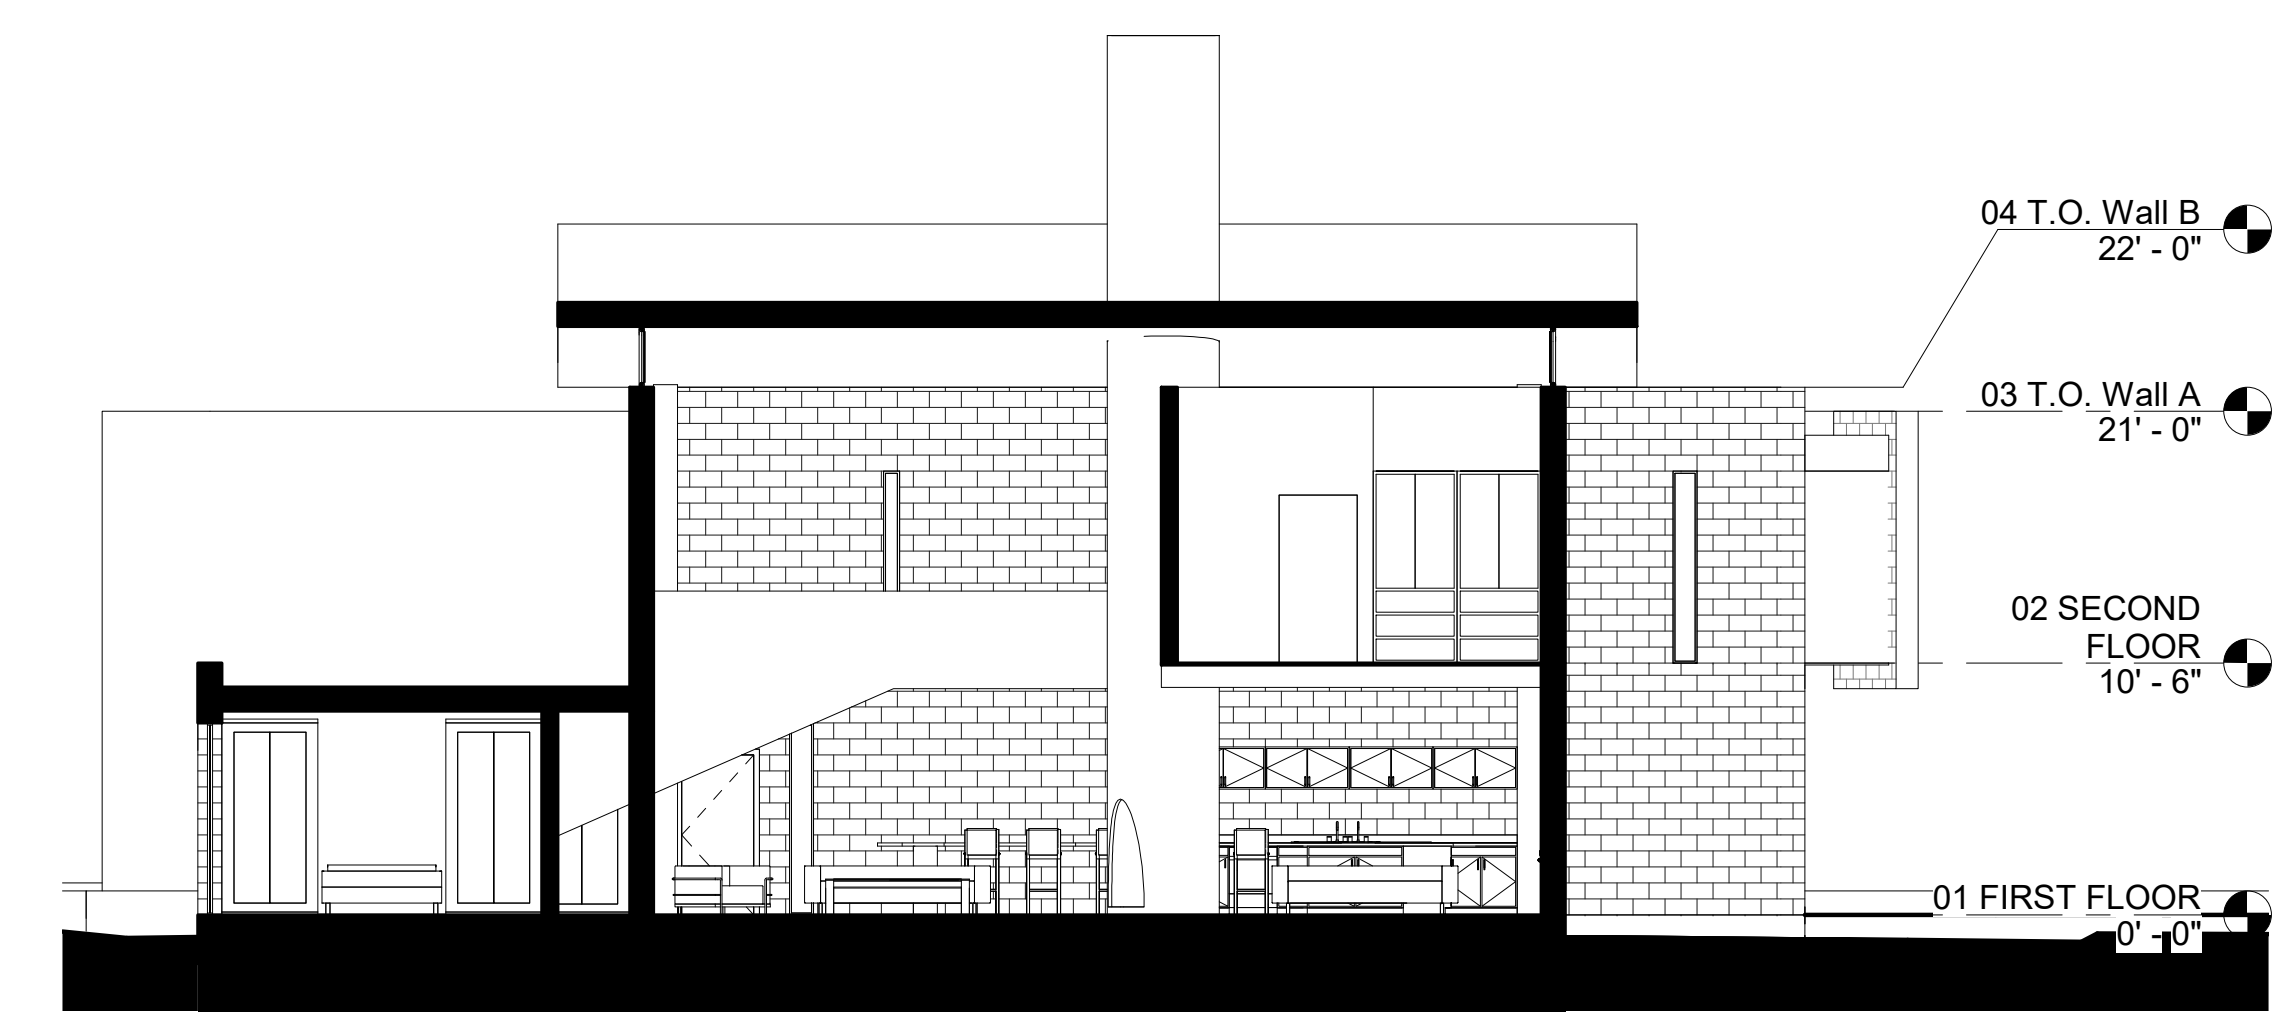

**SECTION A-A**  
1/8" = 1'-0"

# CHICKEN POINT CABIN

by Olson Kundig

Tom Kundig  
Steven Rainville  
Debbie Kennedy

Hayden, ID  
completed 2001

Room Schedule	
Name	Square Footage
<b>01 FIRST FLOOR</b>	
Guest Bathroom	56 SF
Mechanical Room	68 SF
Laundry Room	76 SF
Guest Bedroom	136 SF
Bunk Room	249 SF
Foyer	254 SF
Kitchen	526 SF
Living Room	983 SF
	2346 SF
<b>02 SECOND FLOOR</b>	
Sauna	32 SF
M. Bathroom	35 SF
Loft	287 SF
M. Bedroom	313 SF
	666 SF
Grand total	3013 SF



Taylor Eyo ¥  
Fall 2018  
ARCH472