



① Site
1" = 30'-0"

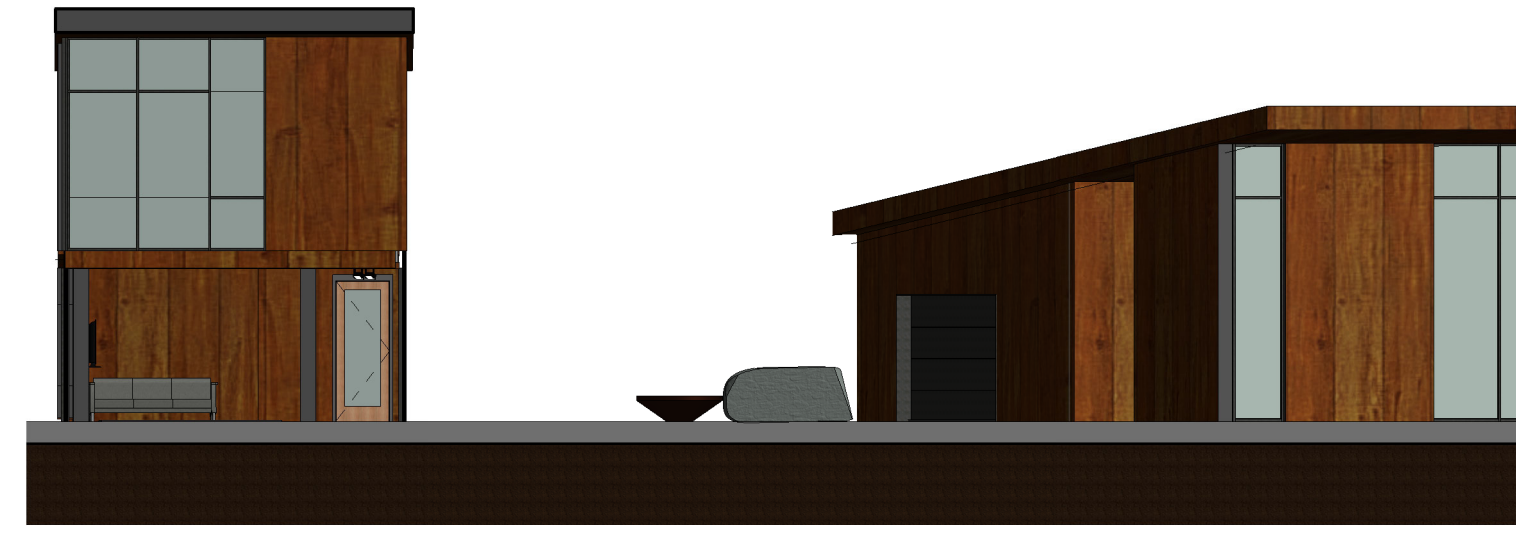

④ ELEVATION
3/32" = 1'-0"

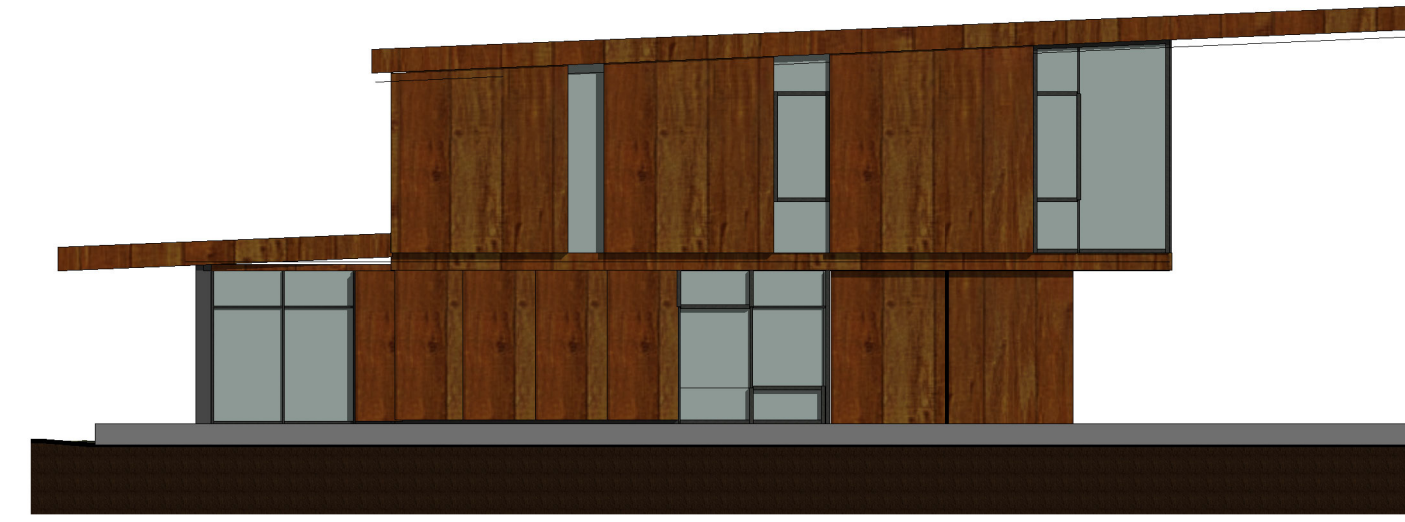


⑤ LIVING SPACE BACKSIDE
3/32" = 1'-0"




⑧ EXTERIOR
12" = 1'-0"



⑨ LIVING ROOM VIEW
12" = 1'-0"

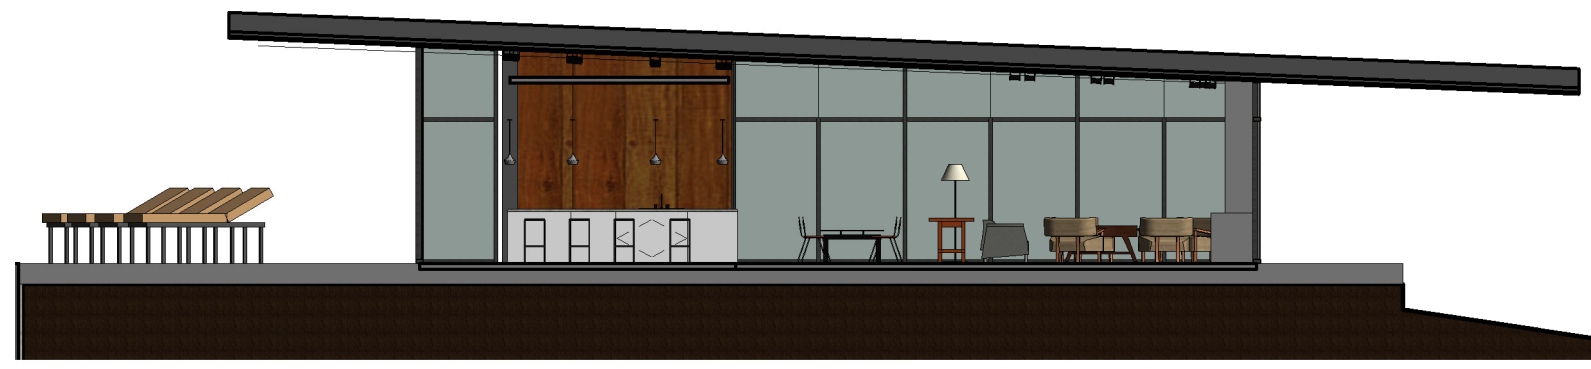

② MAIN ELEVATION
3/32" = 1'-0"

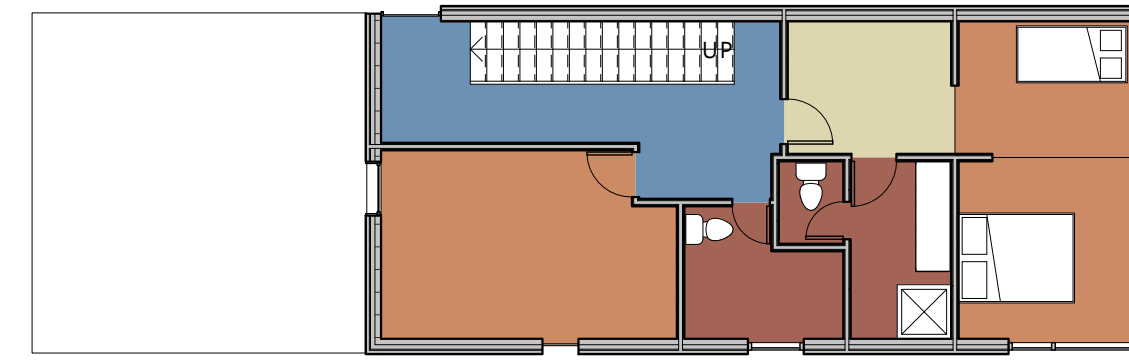

⑥ SECOND FLOOR
3/32" = 1'-0"



③ KITCHEN/LIVING ROOM
12" = 1'-0"



⑦ 1ST FLOOR
1/16" = 1'-0"

ROOM LEGEND

- BATHROOM
- BEDROOM
- CLOSET
- DINING ROOM
- ENTRY
- GARAGE
- KITCHEN
- LIVING ROOM
- MUD ROOM
- SITTING ROOM
- STAIR
- UTILITY



⑩ SECOND FLOOR VIEW
12" = 1'-0"



Exterior Panoramic View

ROOM SCHEDULE

1ST FLOOR	BATHROOM	3
1ST FLOOR	BEDROOM	2
1ST FLOOR	CLOSET	2
1ST FLOOR	DINING ROOM	1
1ST FLOOR	ENTRY	1
1ST FLOOR	GARAGE	1
1ST FLOOR	KITCHEN	1
1ST FLOOR	LIVING ROOM	2
1ST FLOOR	MUD ROOM	1
1ST FLOOR	SITTING ROOM	1
1ST FLOOR	STAIR	1
1ST FLOOR	UTILITY	2
1ST FLOOR		18
2ND FLOOR	BATHROOM	2
2ND FLOOR	BEDROOM	3
2ND FLOOR	HALLWAY	1
2ND FLOOR	STAIR	1
2ND FLOOR		7
Grand total		25

STUDHORSE
WINTHROP, WASHINGTON 2015

OLSON KUNDIG

KATIE BRILLER

Project number 1

Date 12/4/19

Drawn by Katie Brillier

Checked by Professor Crawford

UMD ARCH472

A101