


Energy

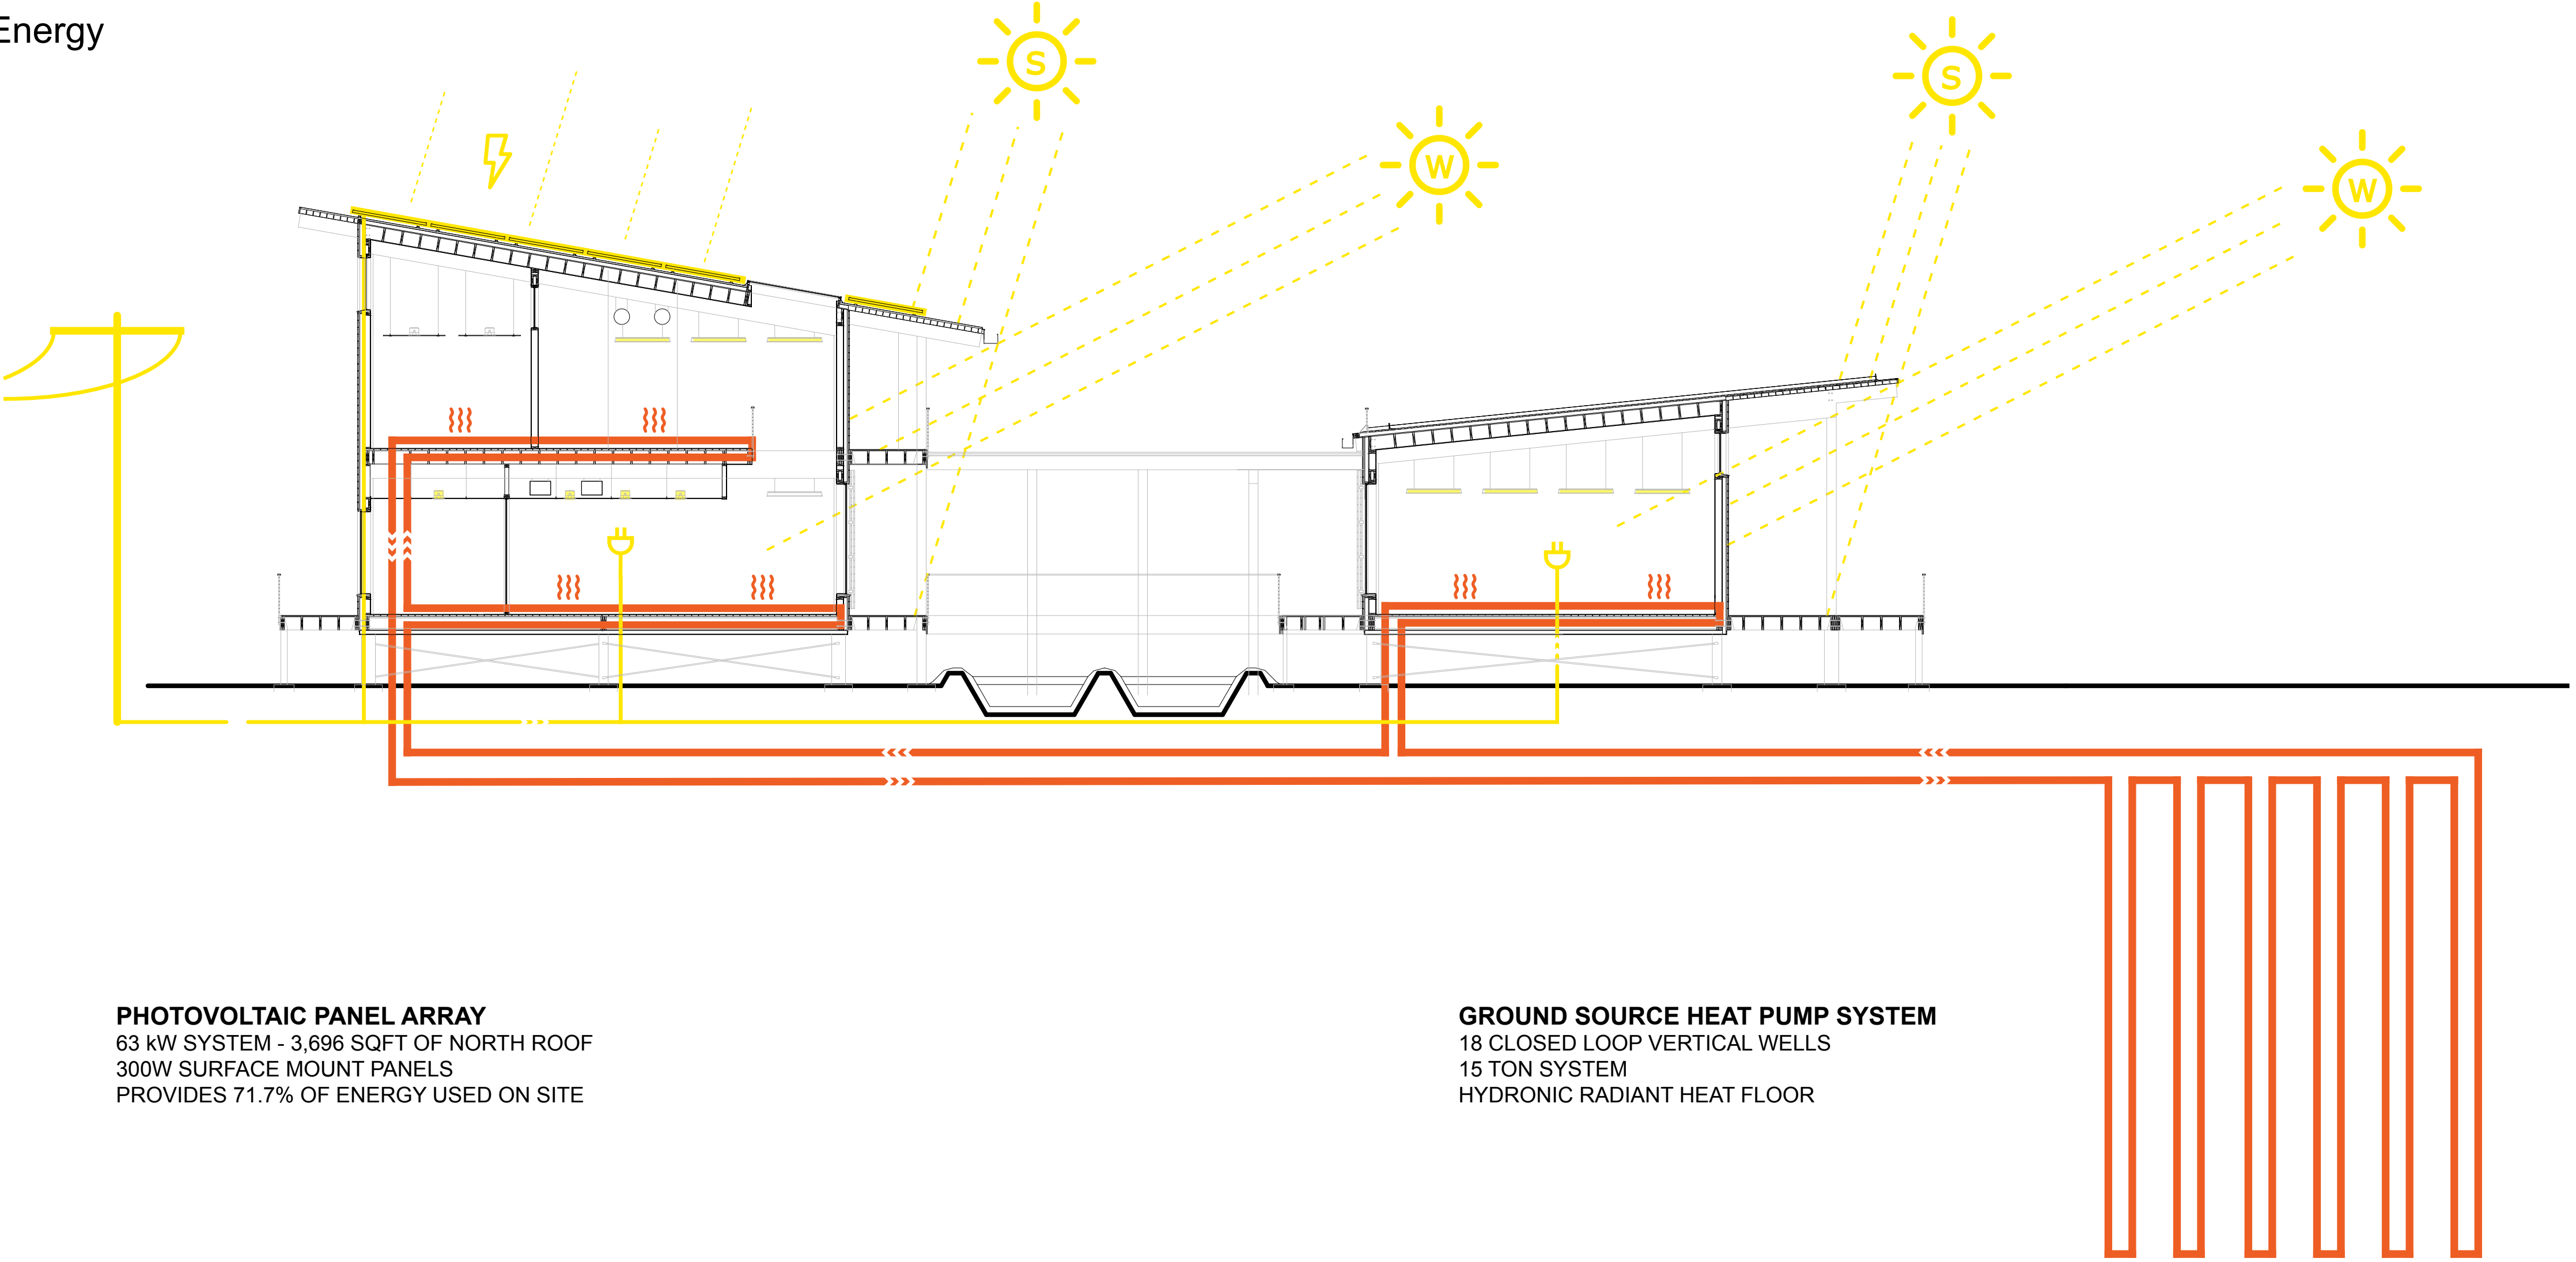

PHOTOVOLTAIC PANEL ARRAY
63 kW SYSTEM - 3,696 SQFT OF NORTH ROOF
300W SURFACE MOUNT PANELS
PROVIDES 71.7% OF ENERGY USED ON SITE

GROUND SOURCE HEAT PUMP SYSTEM
18 CLOSED LOOP VERTICAL WELLS
15 TON SYSTEM
HYDRONIC RADIANT HEAT FLOOR