



**A: ROOF SECTION IN WELLNESS CENTER**



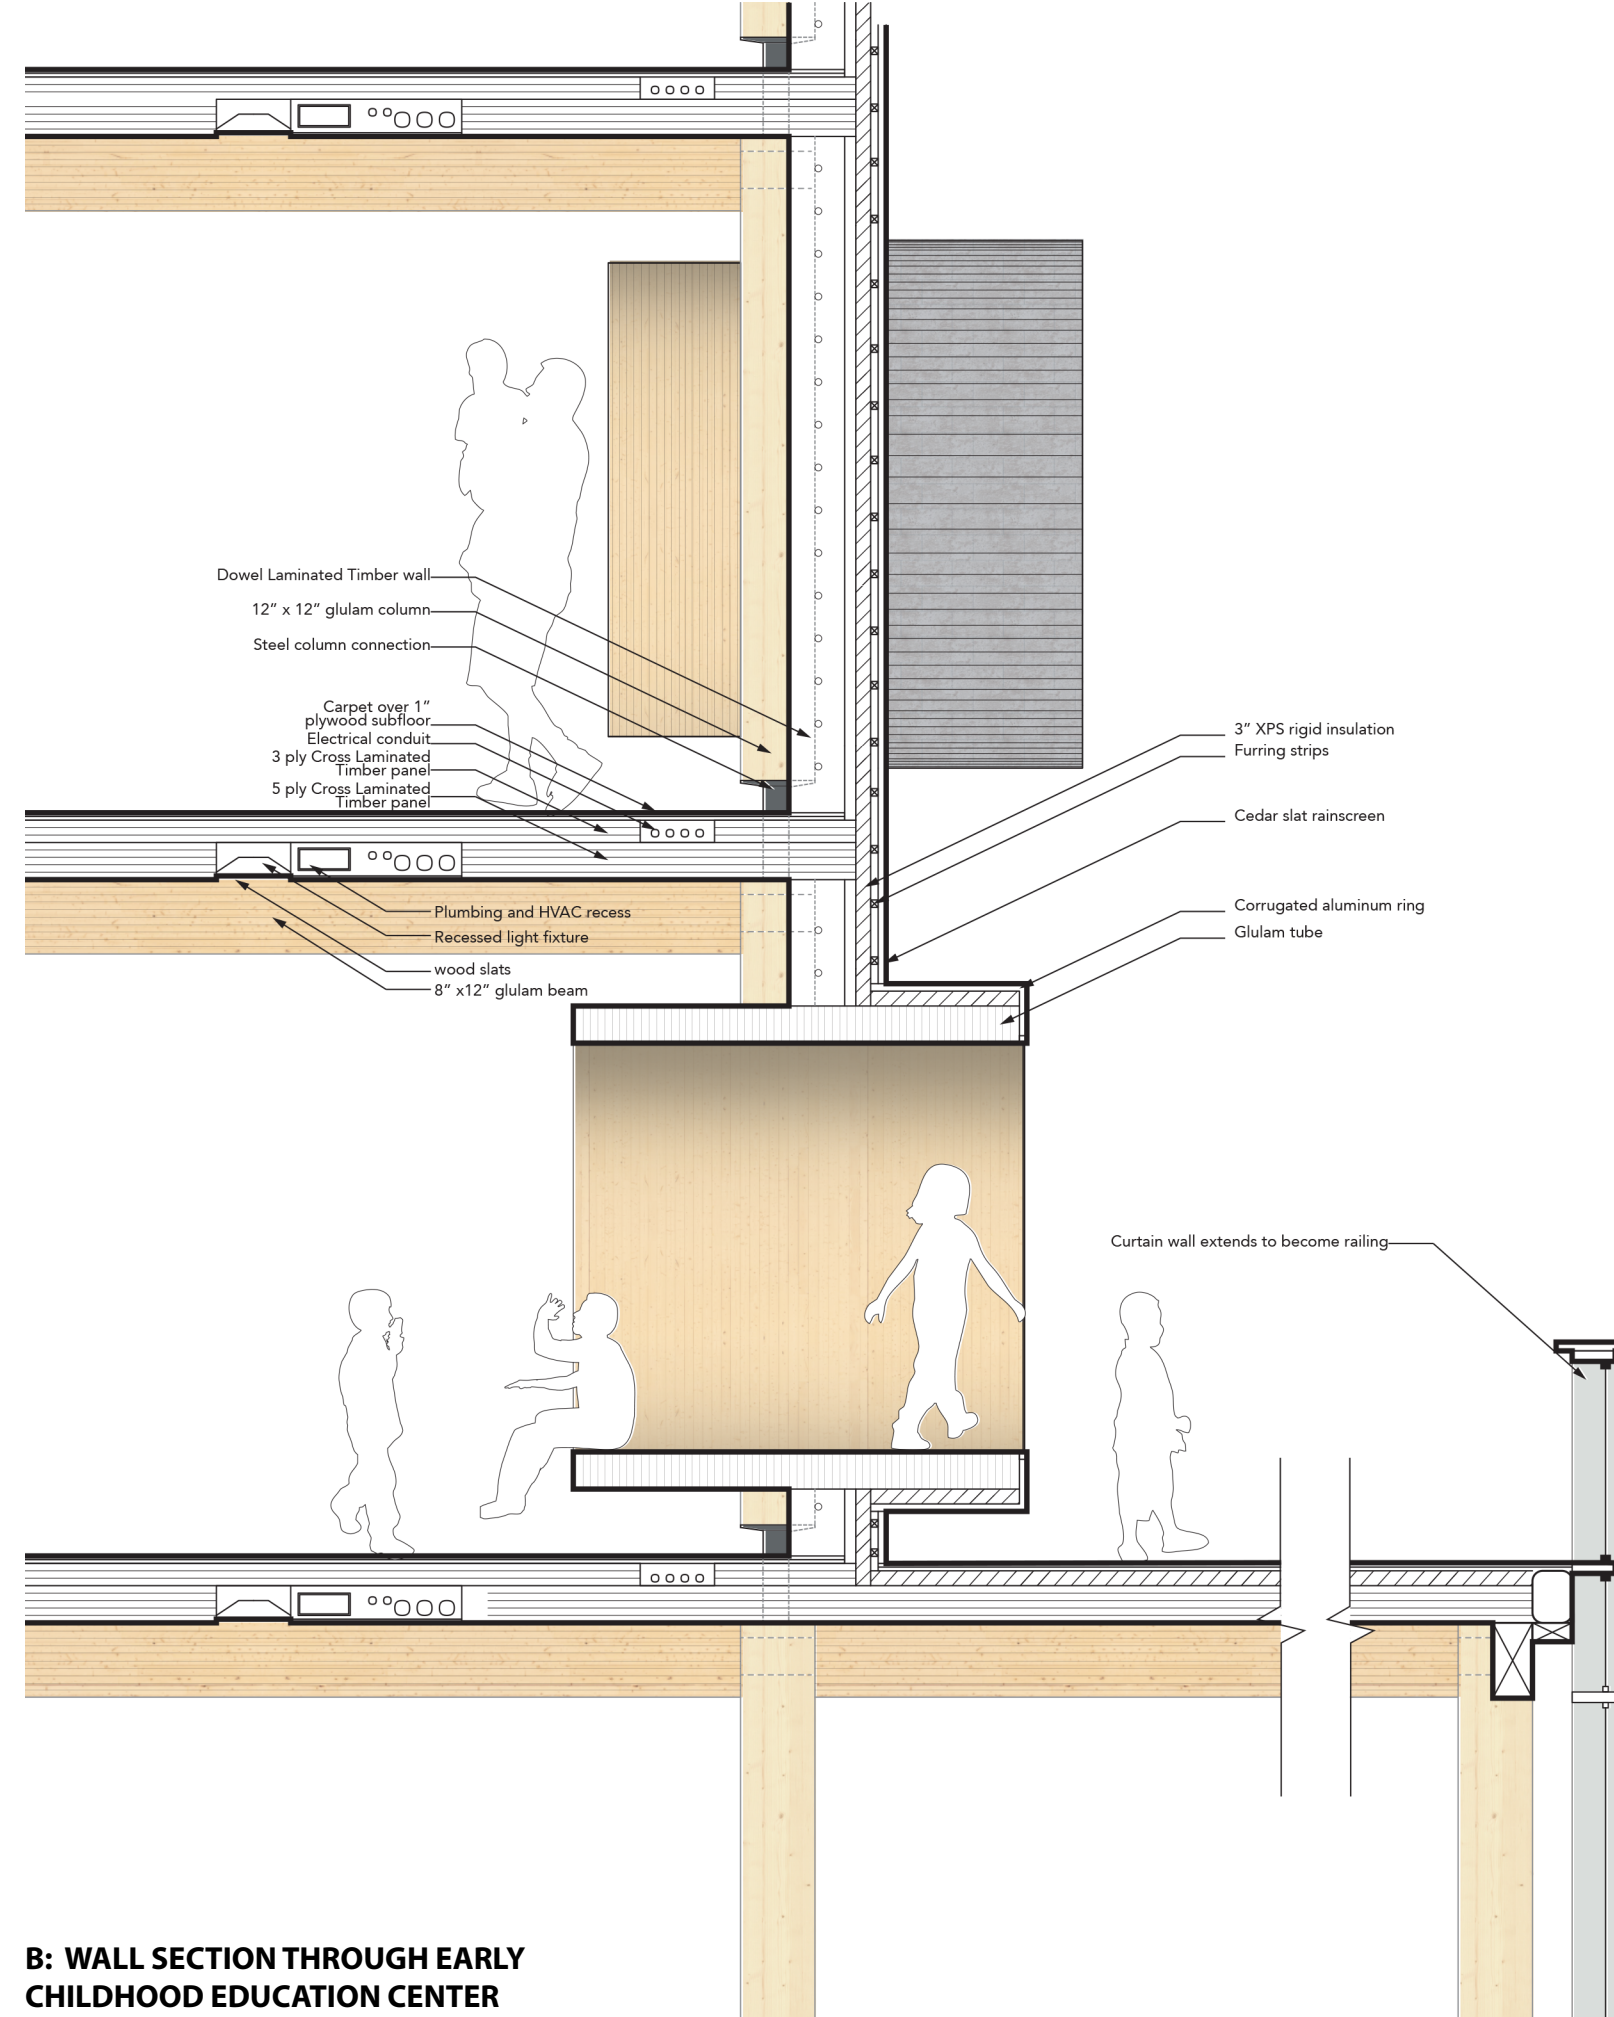


**B: WALL SECTION THROUGH EARLY CHILDHOOD EDUCATION CENTER**

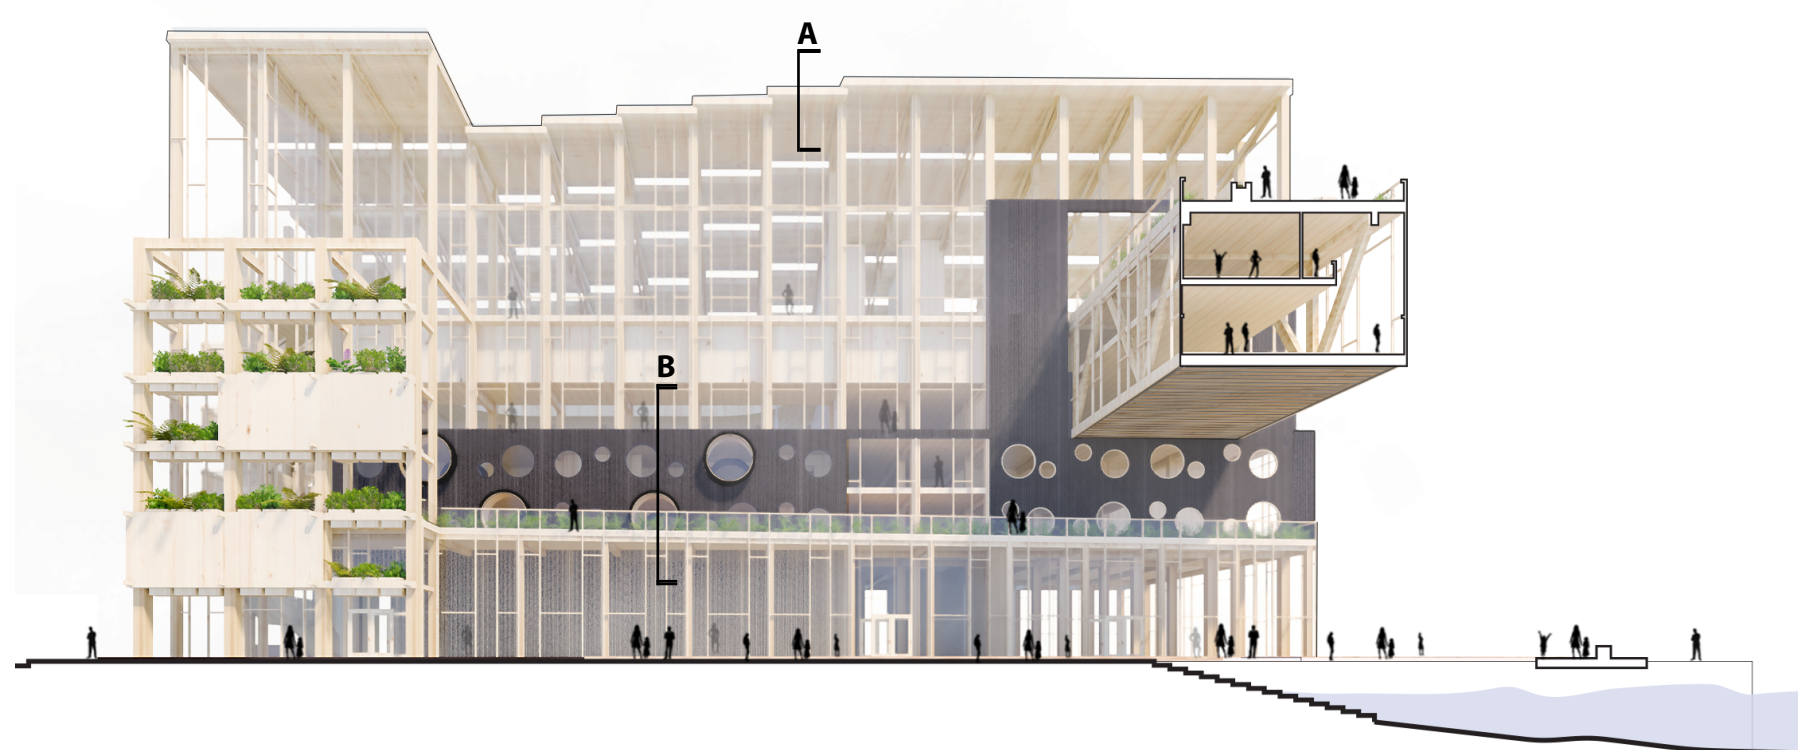

**Community Building**

0 16 32ft

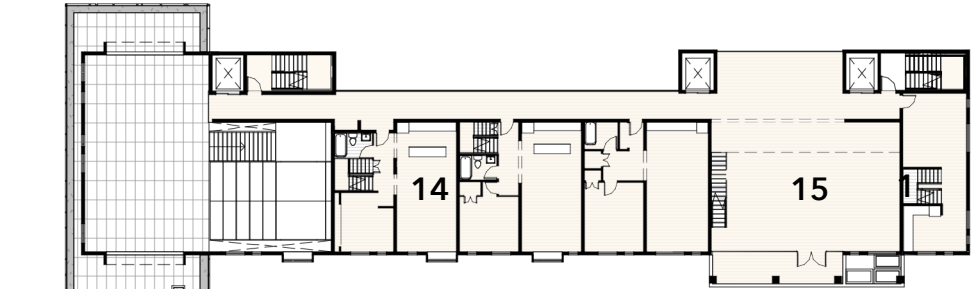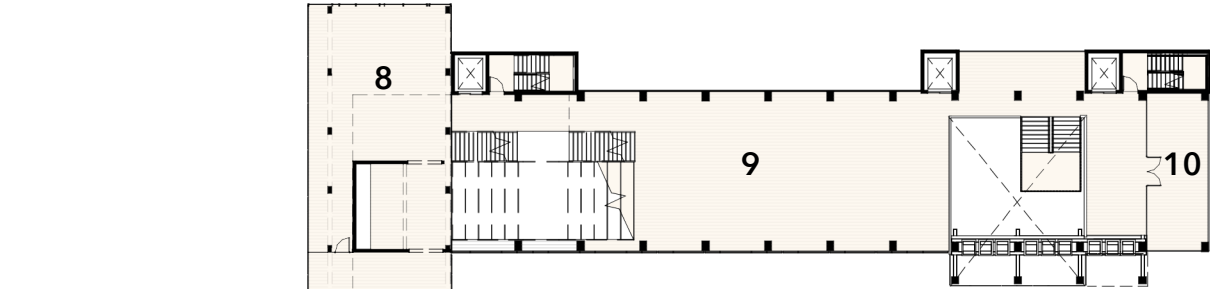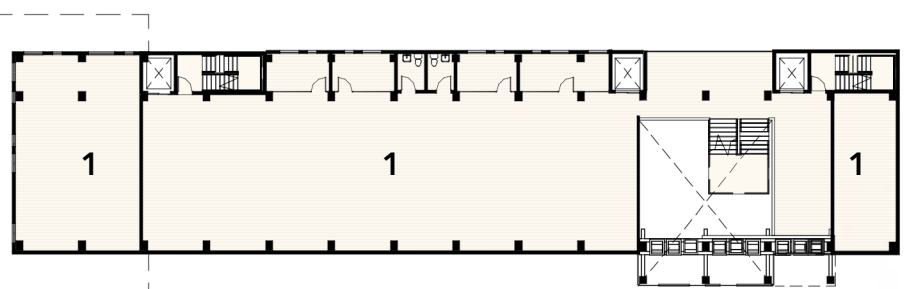

**LEVEL 2**

- 1. Office
- 2. Teachers Lounge
- 3. Classroom (0-2)
- 4. Classroom (2-4)
- 5. Art
- 6. Indoor Play
- 7. Outdoor Play

**LEVEL 4**


- 8. Event Room
- 9. Common Space
- 10. Balcony
- 11. Court Sports
- 12. Cardio + Weights
- 13. Locker Rooms

**LEVEL 6**

- 14. Residential Units
- 15. Community Room
- 16. Roof Terrace
- 17. Pools
- 18. Track

## Interact

Public space flows freely through the education and wellness centers. Occupiable roof spaces provide sheltered play areas for kids and incredible views to Manhattan for pool-goers. The bridge connects the wellness center with the residences, encouraging use and creating a gateway to the city.

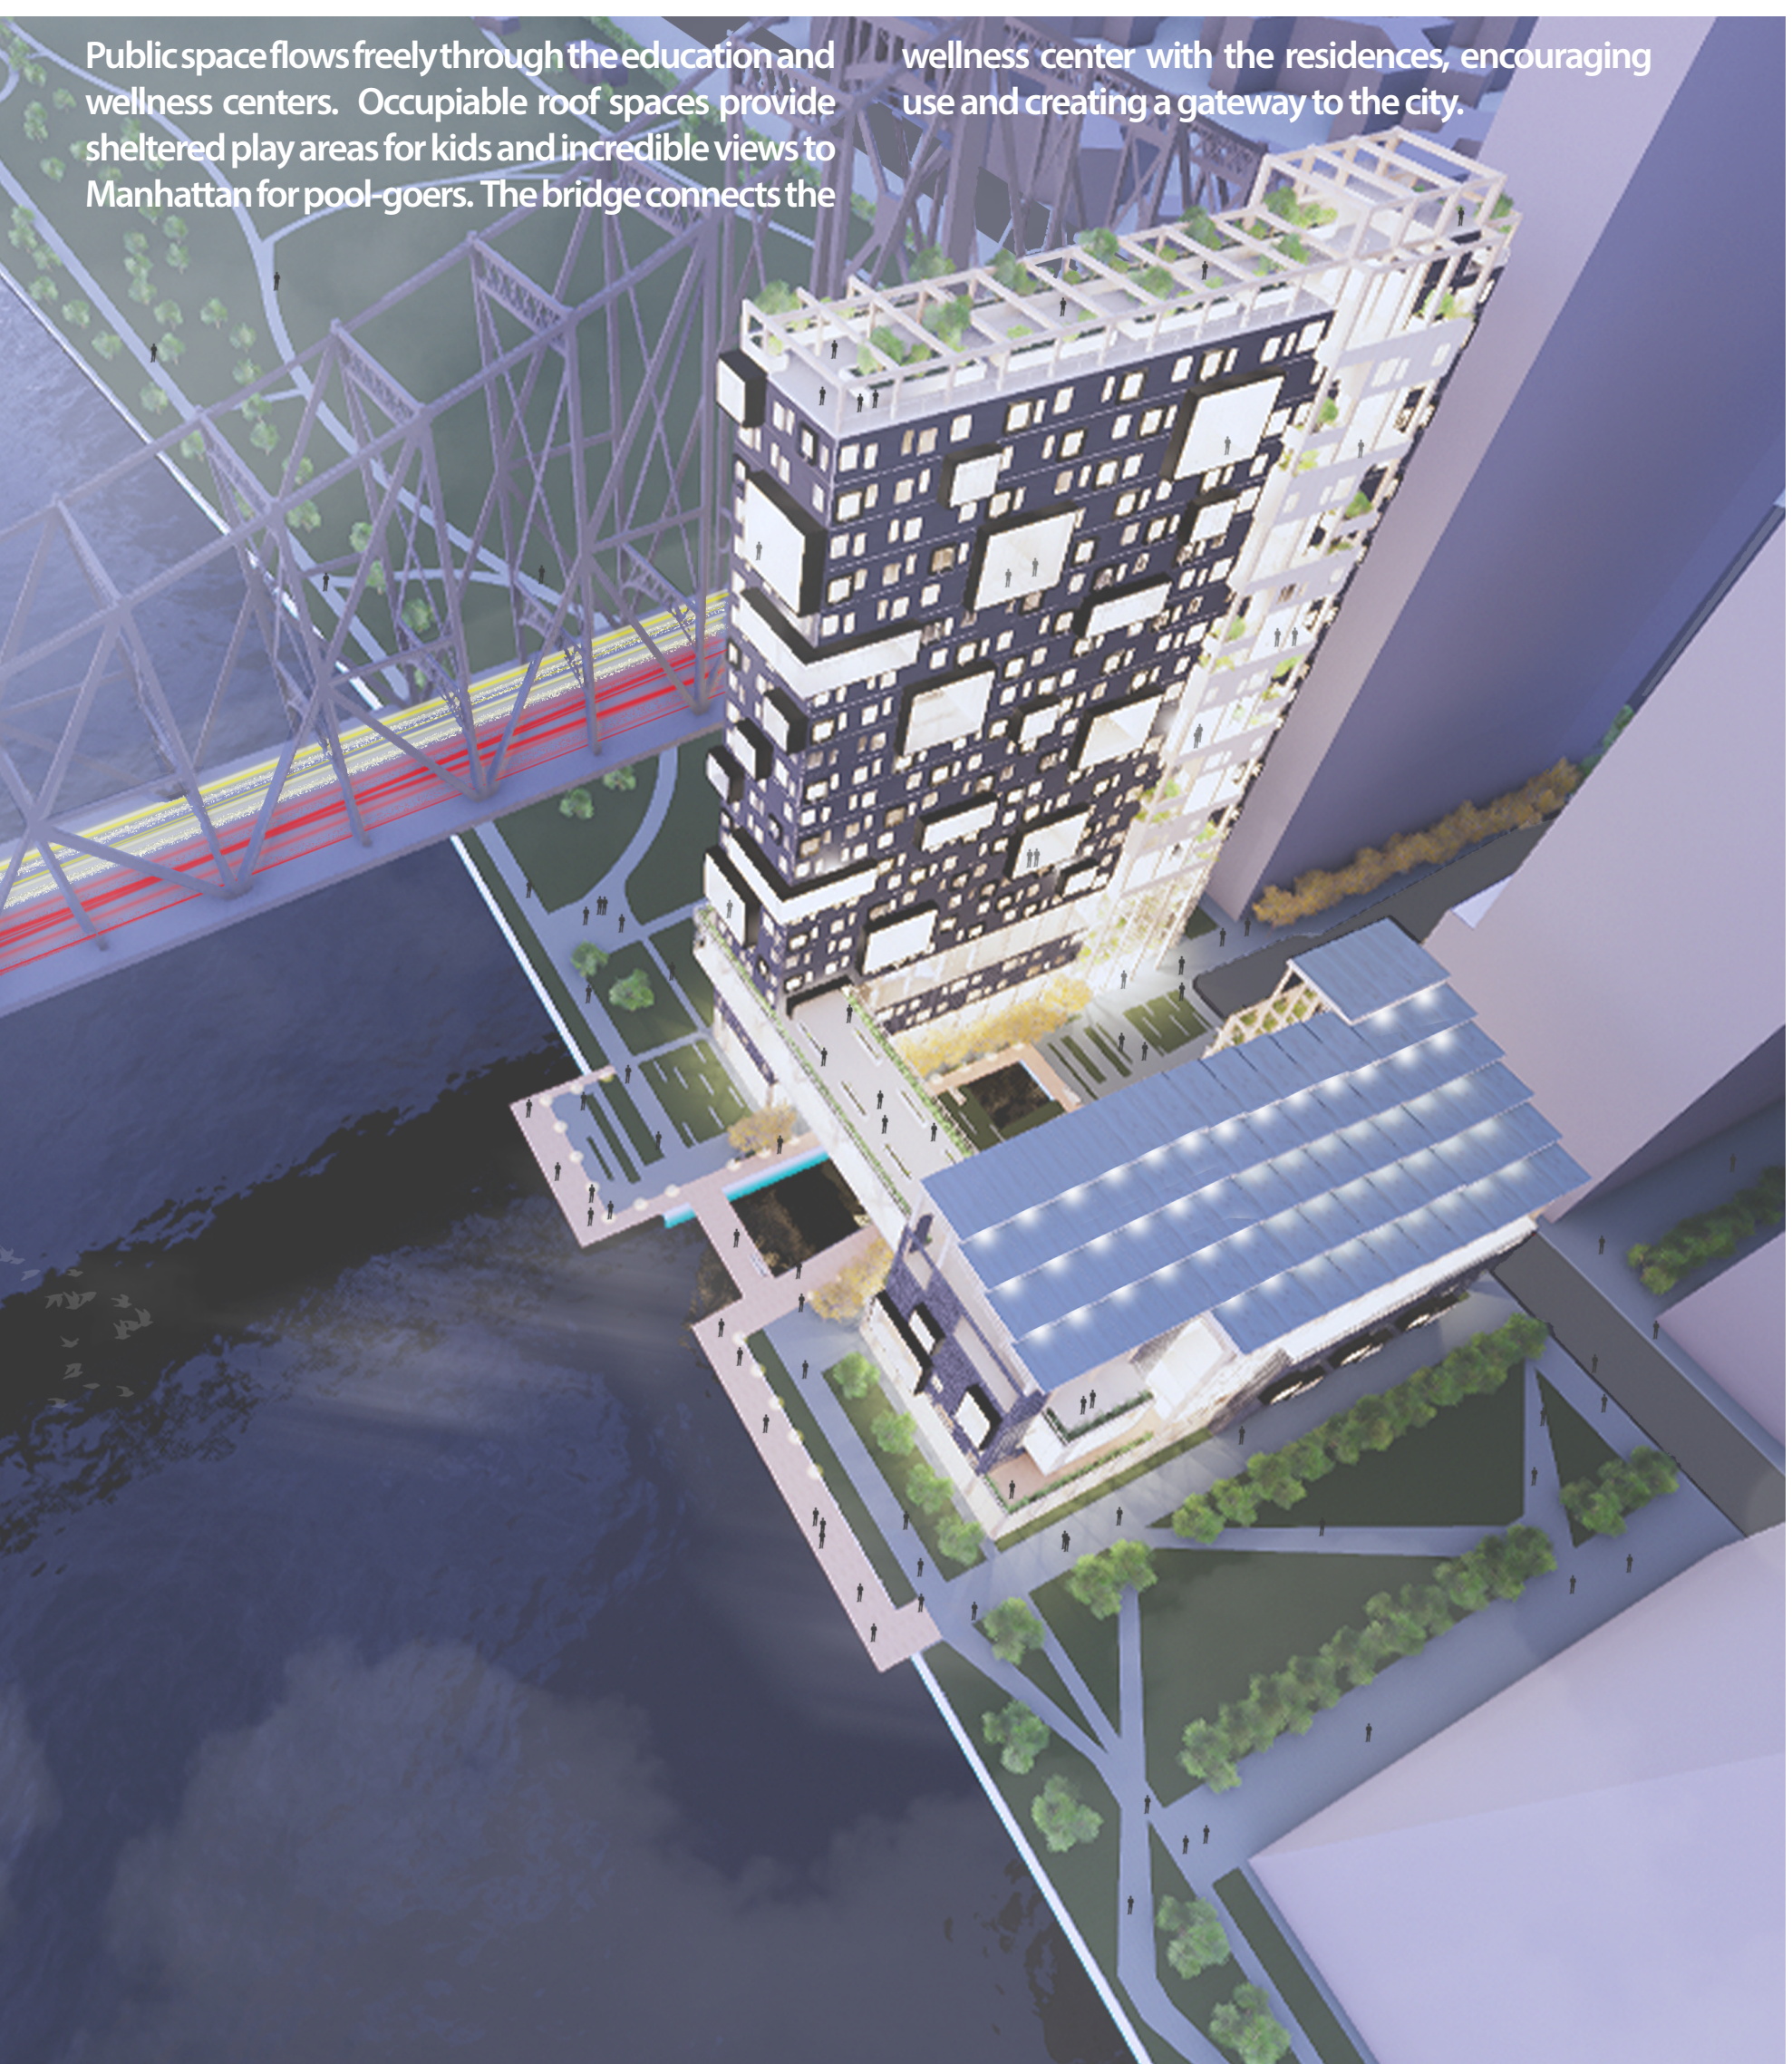

Wellness Center



Outdoor Play Terrace