

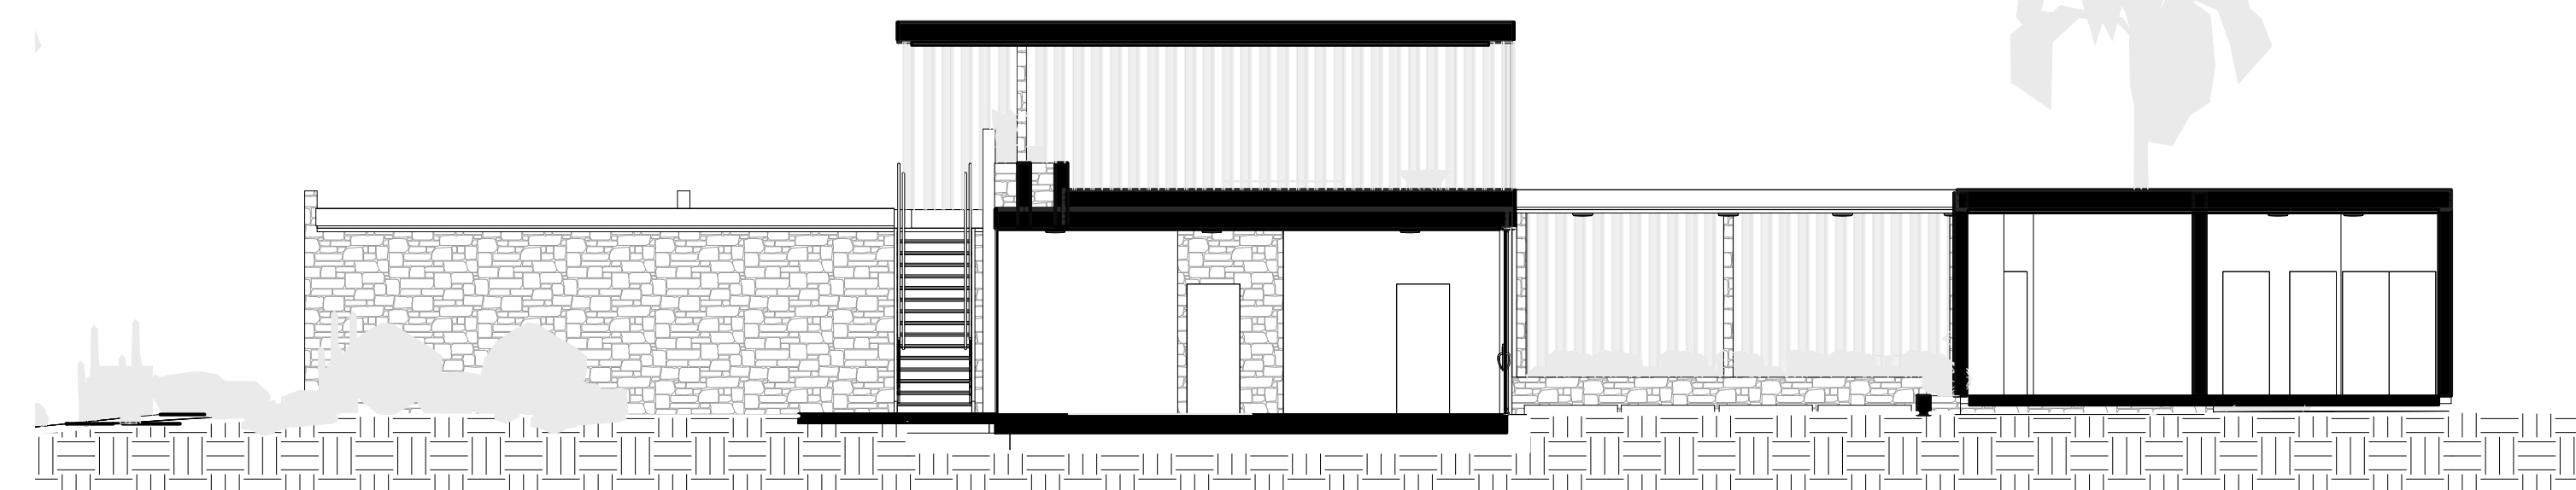


K A U F M A N N


E U T R A

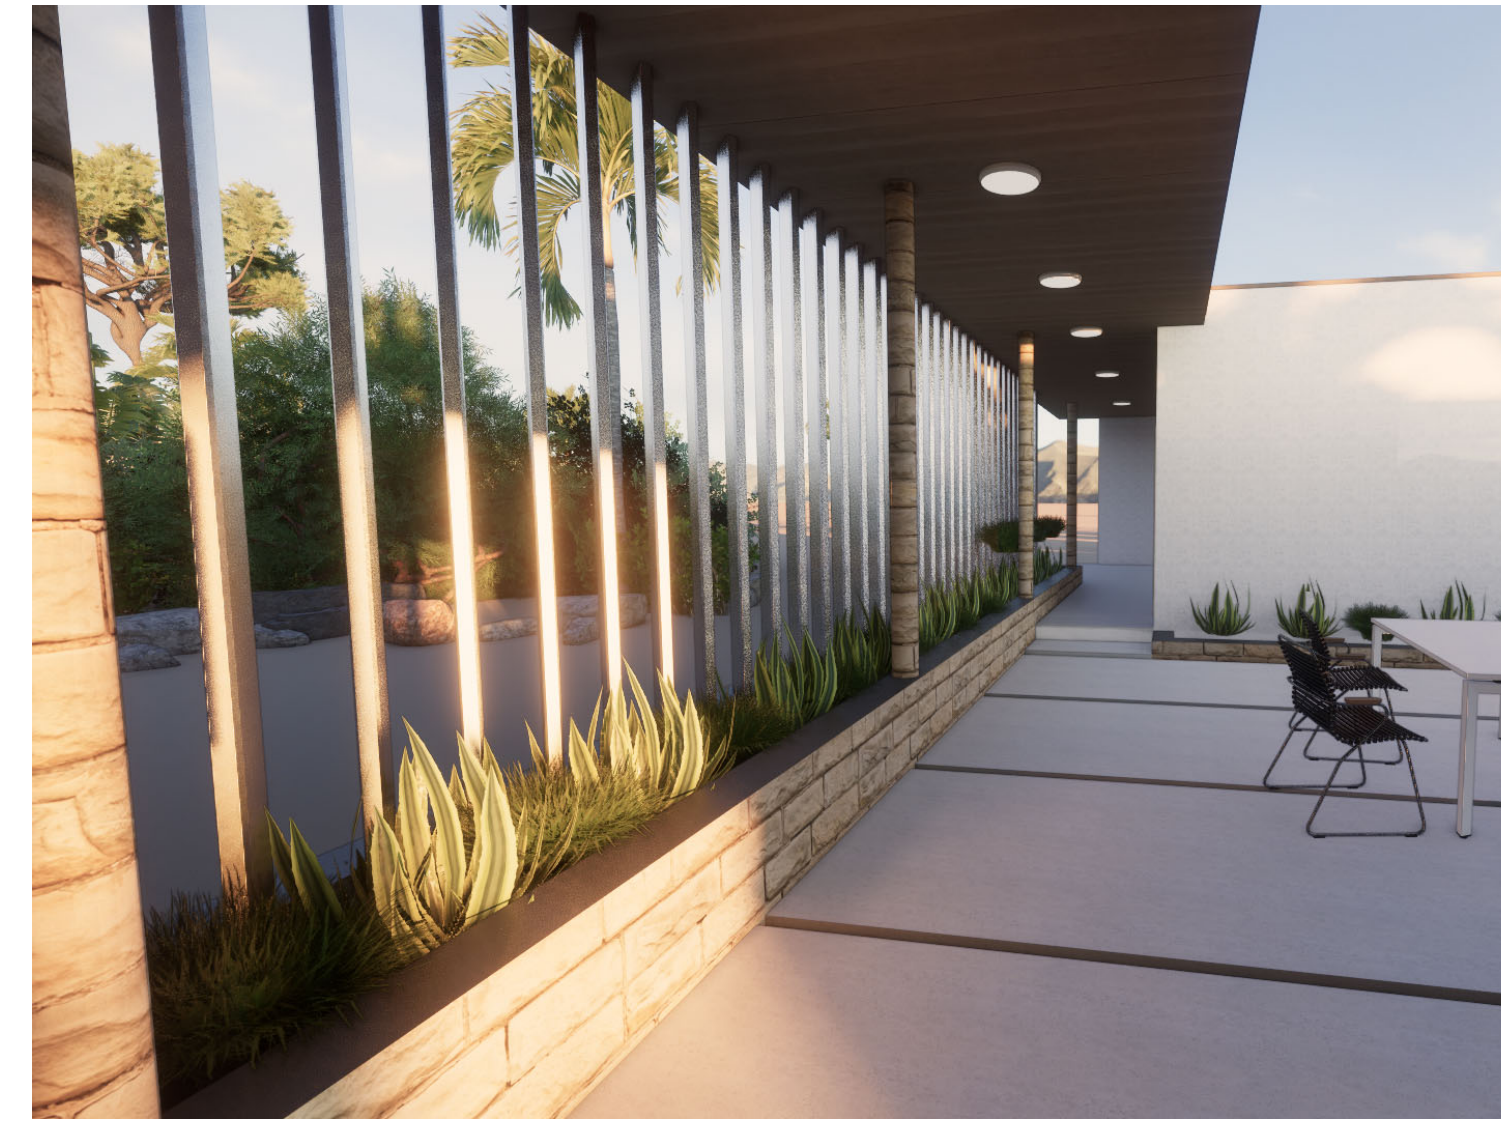

② Section
1/8" = 1'-0"

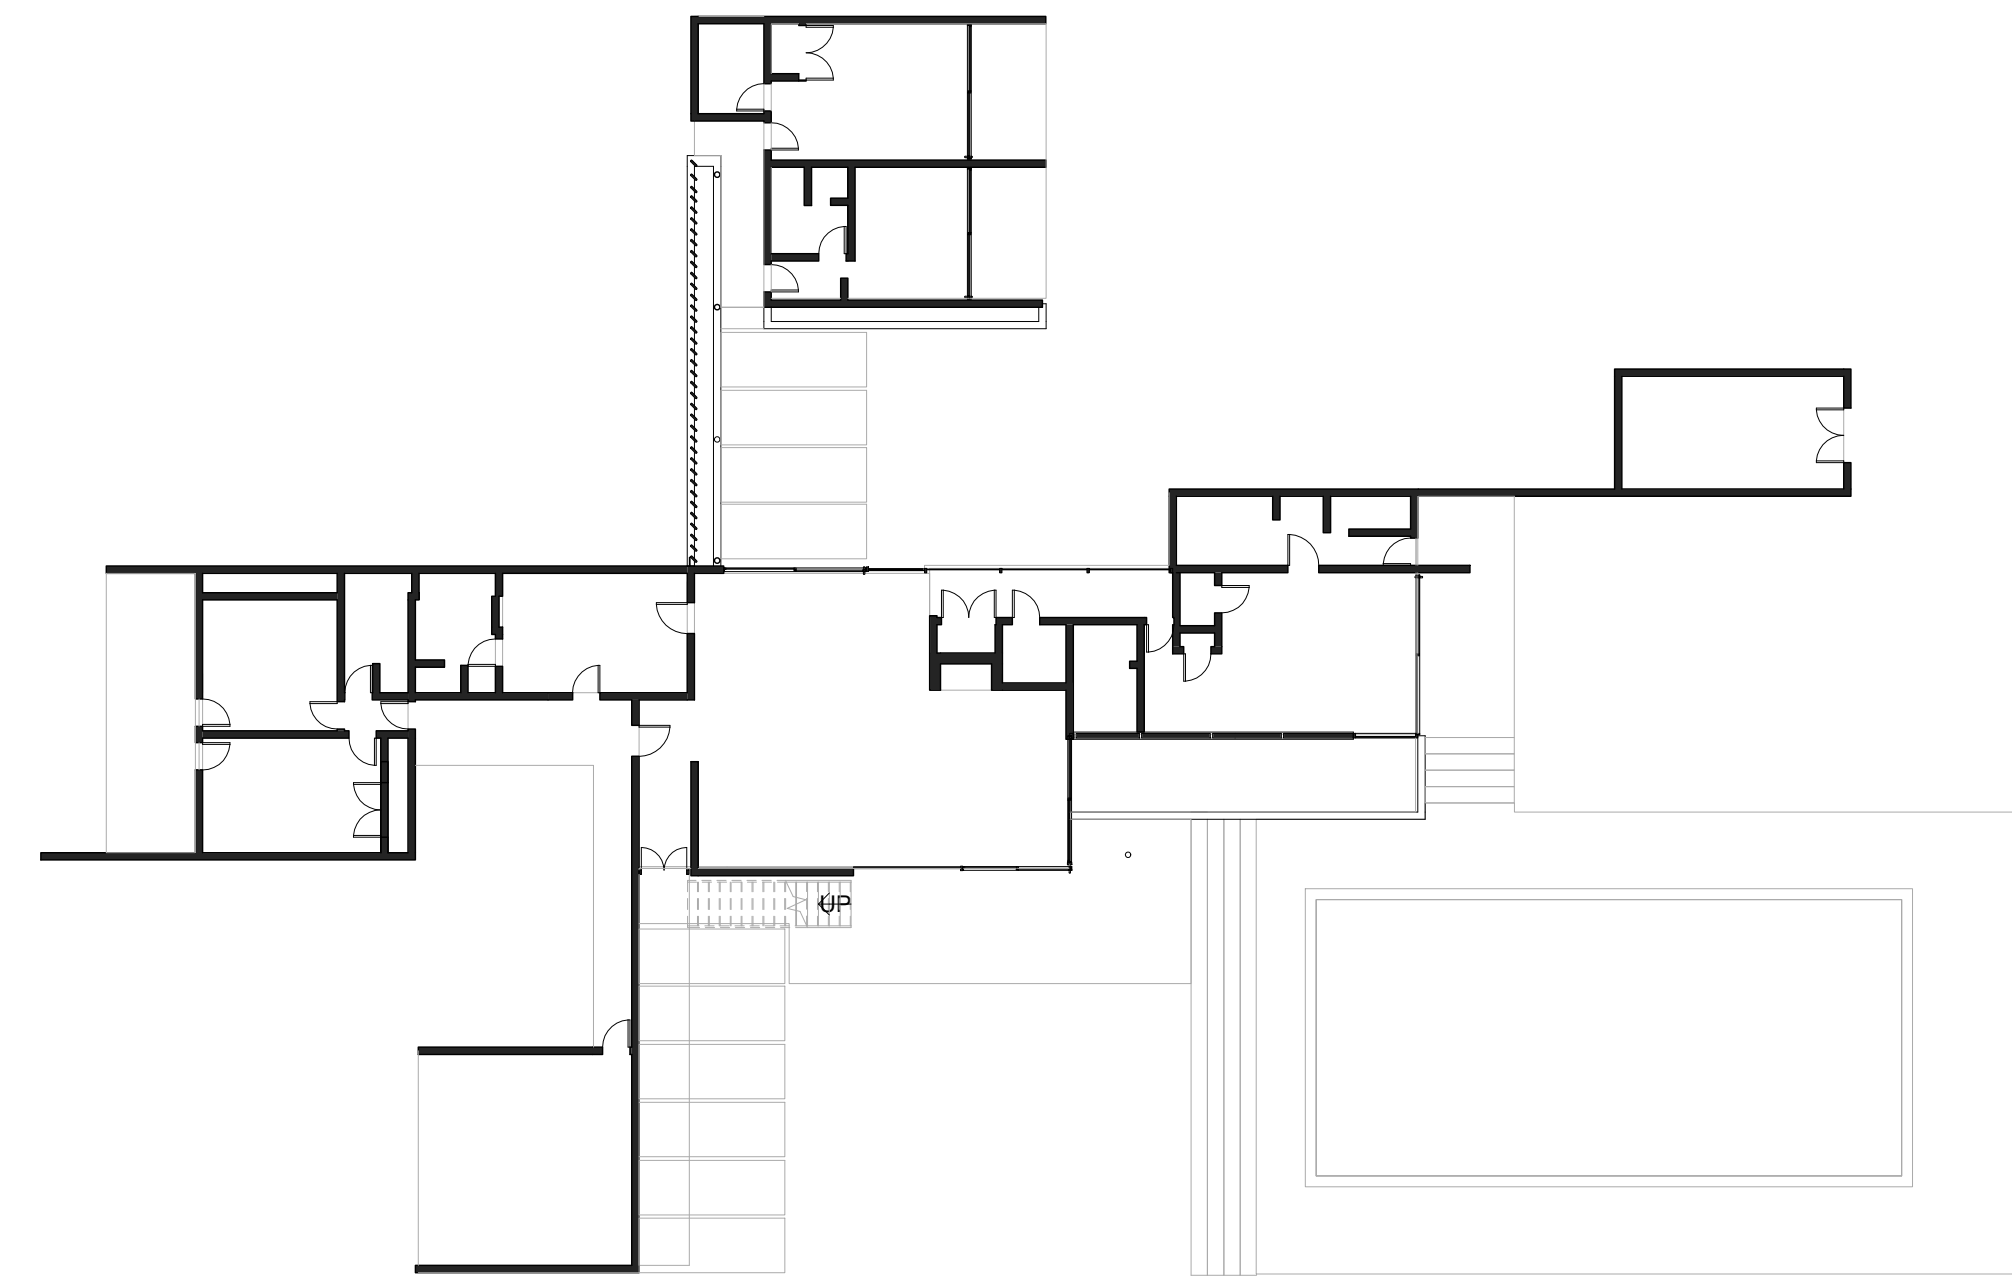

① Level 1 Plan
1/16" = 1'-0"

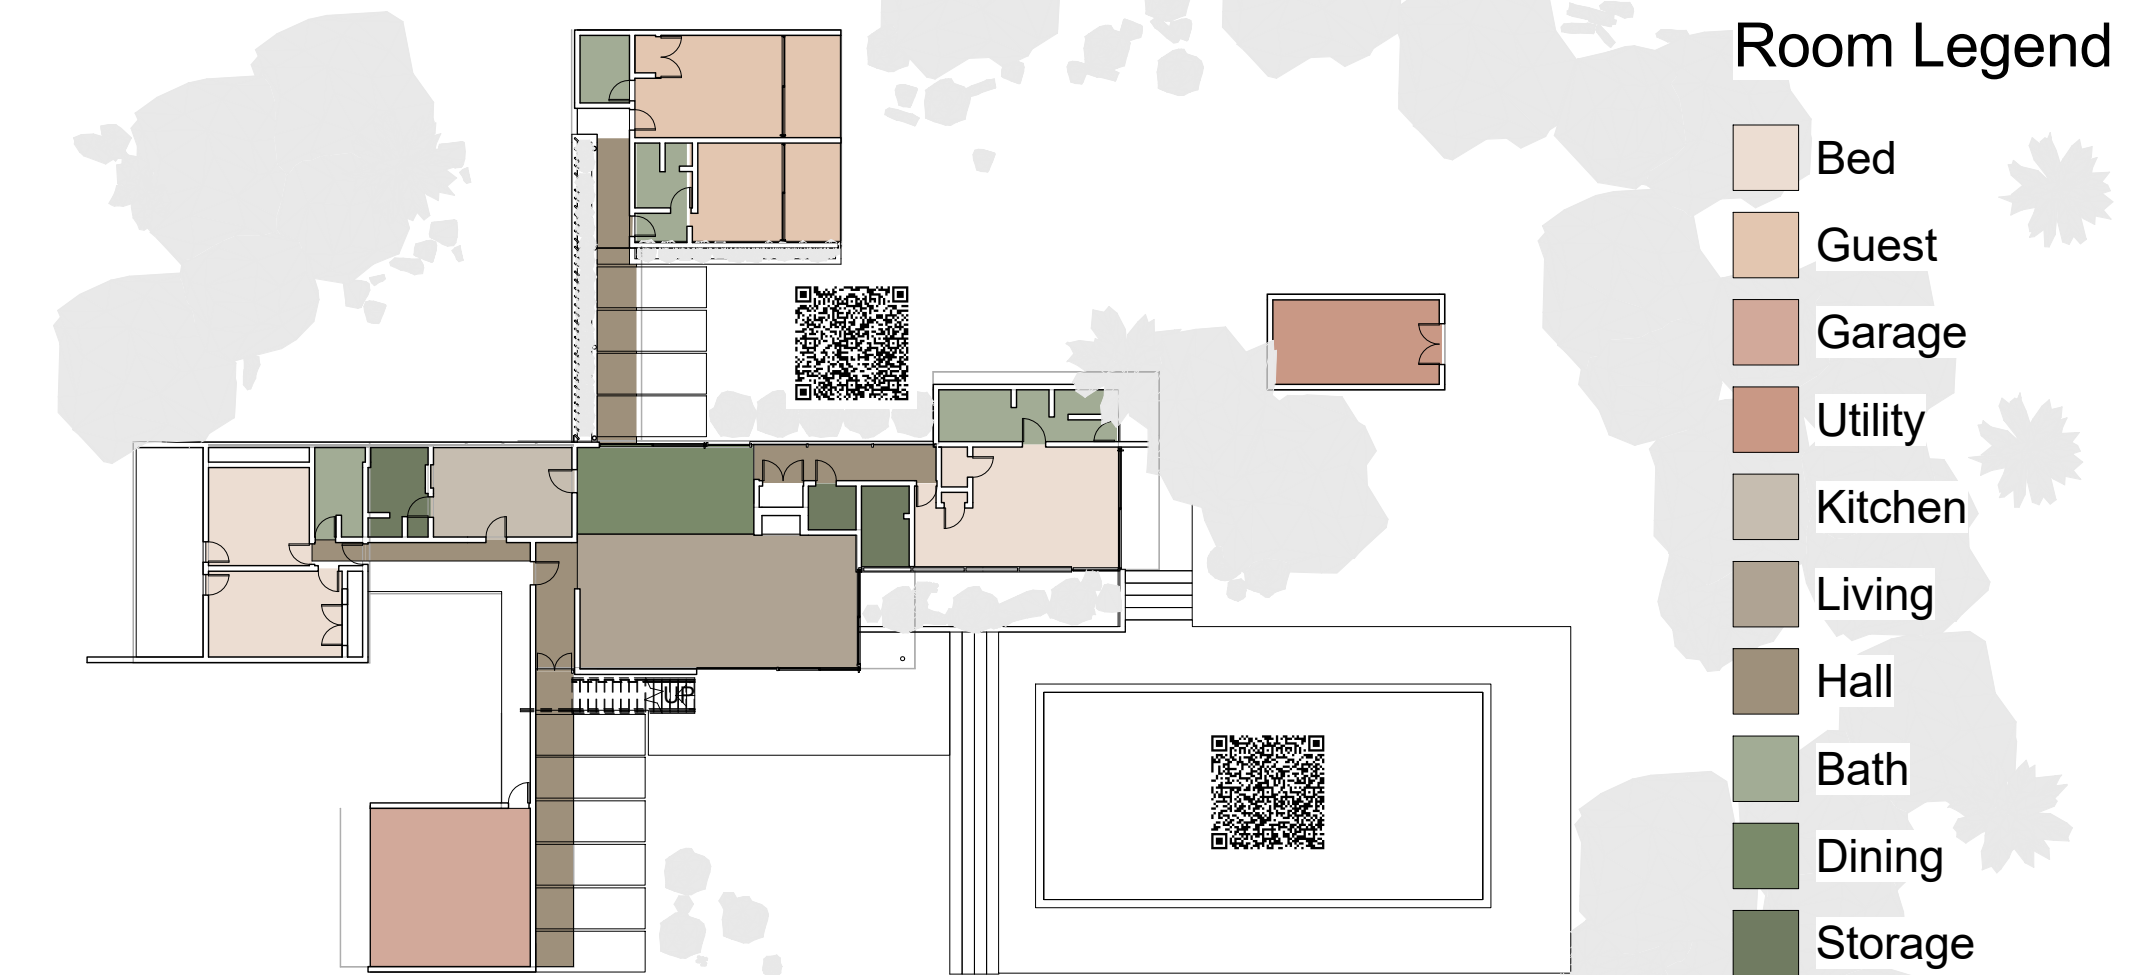

③ Level 1 Program
3/64" = 1'-0"

PALM SPRINGS, CA /1947

ARCH472 / PROF. CRAWFORD

12.04.19 / LEERON CARMİ

Room Schedule

Name	Area
Bath	322 SF
Bed	671 SF
Dining	234 SF
Garage	382 SF
Guest	540 SF
Hall	573 SF
Kitchen	186 SF
Living	560 SF
Storage	163 SF
Utility	210 SF
total	3841 SF