
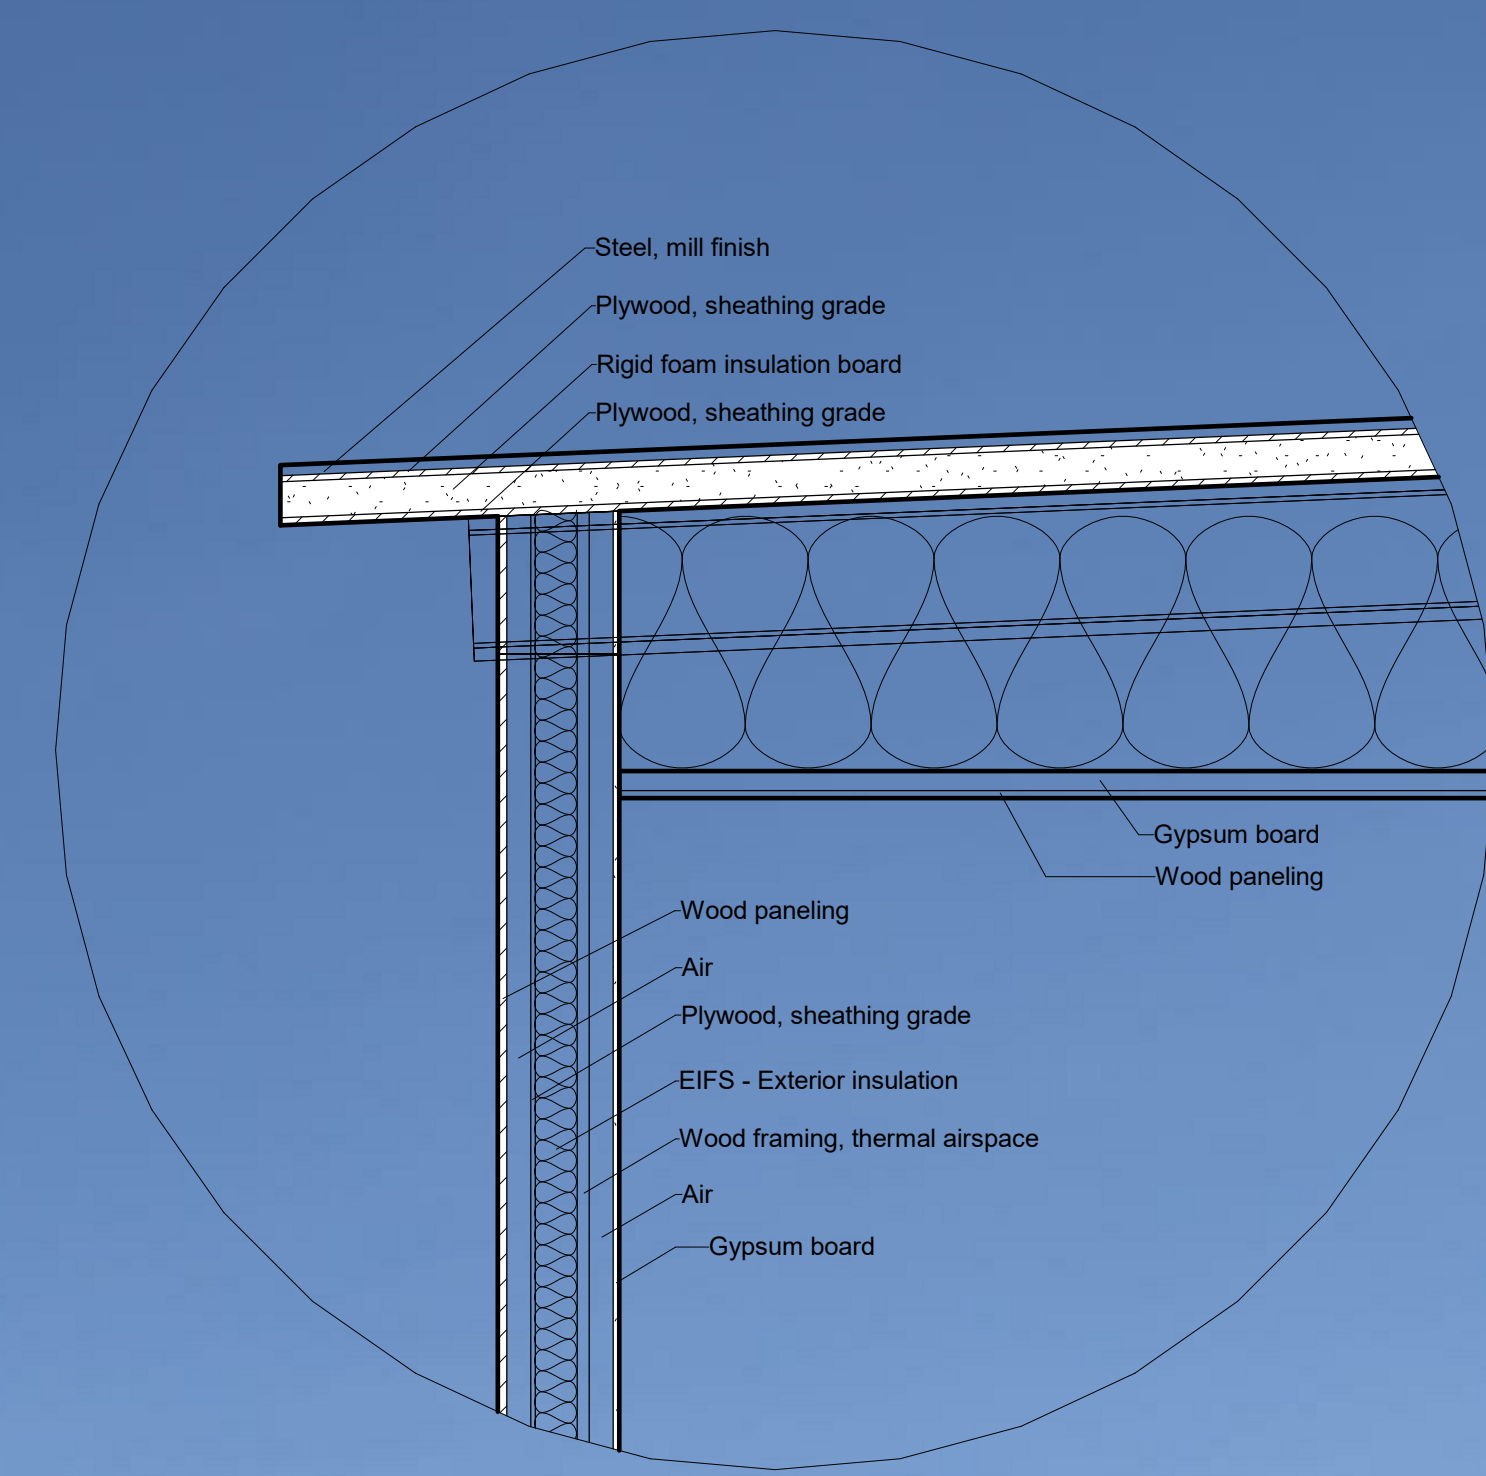


① Level 1
3/64" = 1'-0"

9:30 AM

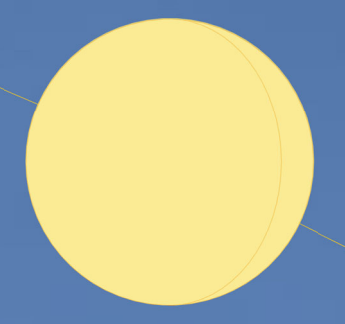


③ Roof + Wall Material Detail
3/4" = 1'-0"

6:26 PM

5:42 AM

March 31

② Section 1
3/16" = 1'-0"

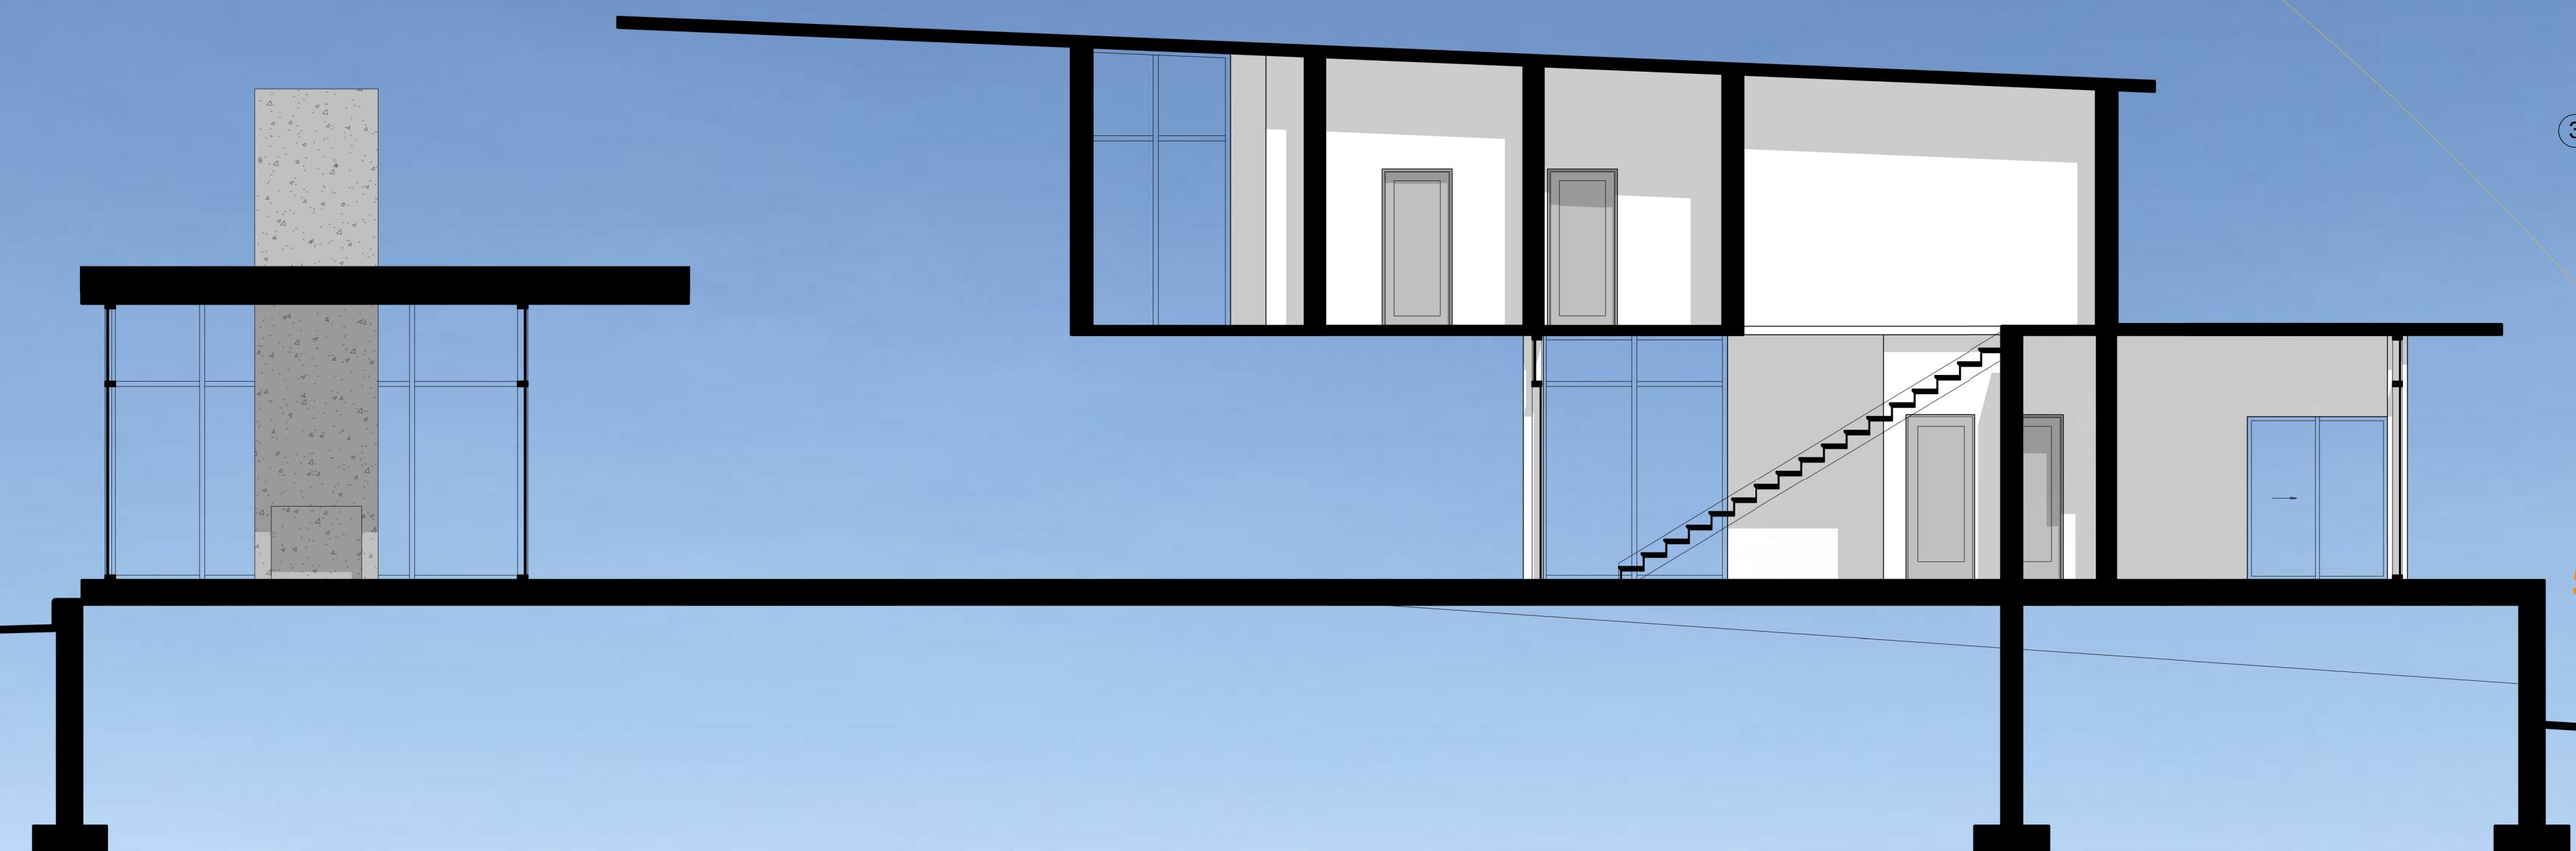

Room Schedule			
Floor	Room Name	Quantity	Area
Level 1	Bathroom	3	129 SF
Level 1	Bedroom	2	300 SF
Level 1	Closet	2	42 SF
Level 1	Dining Room	1	210 SF
Level 1	Garage	1	553 SF
Level 1	Kitchen	1	367 SF
Level 1	Laundry Room	1	32 SF
Level 1	Living Room	2	466 SF
Level 1	Mud Room	1	82 SF
Level 1	Storage Room	3	141 SF
Level 1			2321 SF
Level 2	Bathroom	2	109 SF
Level 2	Bedroom	2	372 SF
Level 2	Closet	1	9 SF
Level 2			489 SF
Grand Area			2811 SF

Olson Kundig

Winthrop, Washington
2015

Daquan Proctor
12/3/19
ARCH 472

STUDHORSE

